


EXISTING GROUND FLOOR

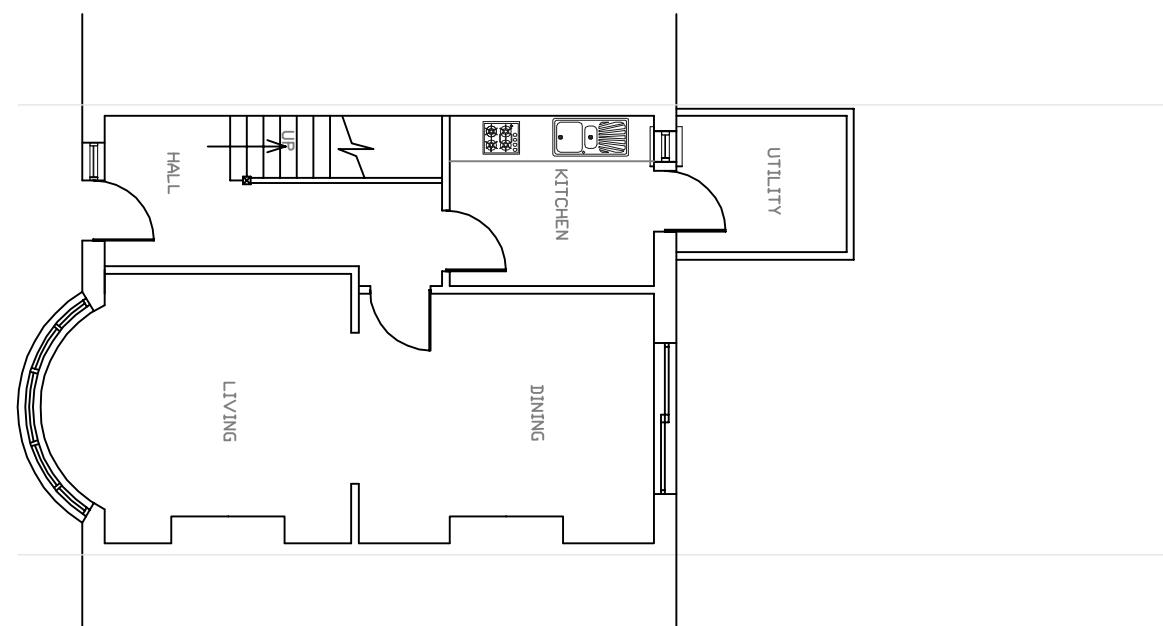

SCALE BAR 1:100




NOTES:

1. This drawing is to be read in conjunction with all relevant Architects and Engineers drawings
2. Only figured dimensions are to be used for construction
3. All dimensions are to be verified on site prior to work commencing
4. All temporary works are the responsibility of the contractor

Copyright ©

PROPOSED GROUND FLOOR

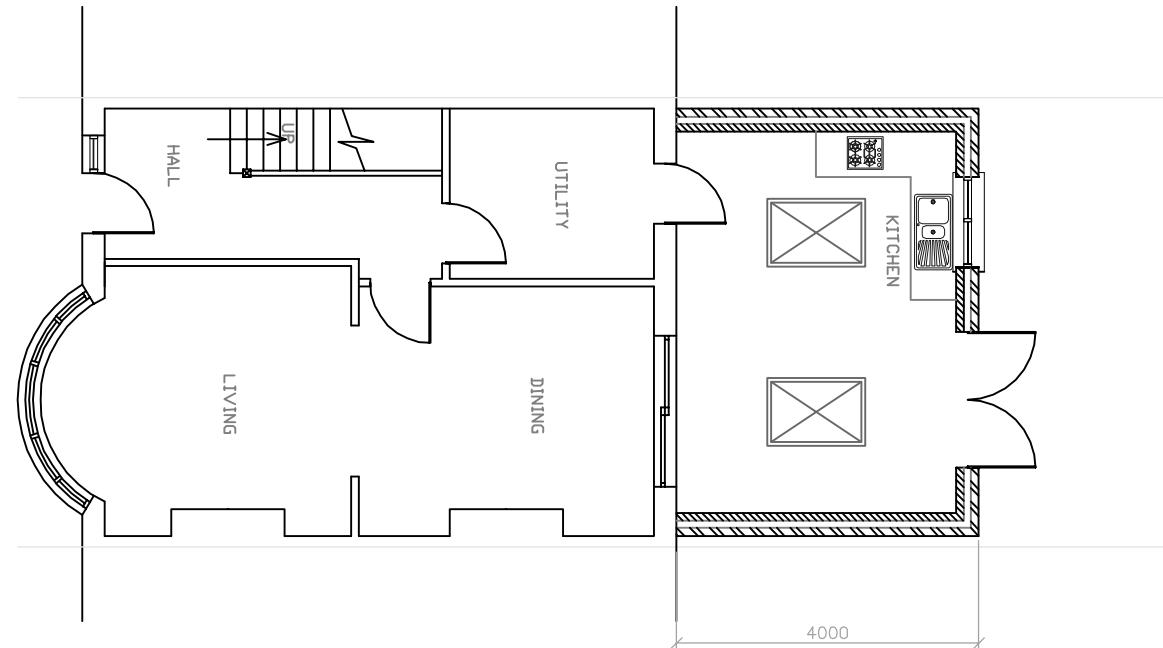

| | | <u>J.BALASINGAM</u> | CLIENT : MR.REEGAN | DRAWN BY : B.J | REVISION : |
|---|--|---|----------------------------|-------------------|------------|
| IBI Infinite Building Industry Architects Structural Surveyors | | TEL: 07500043858 www.ibjconsultant.com | | DESIGNED BY : B.J | |
| PROJECT : 31 Dencroft Crescent Hillingdon UB10 9HU. | TITLE : PROPOSED SINGLE STOREY REAR EXTENSION | | DRAWING NO : B/2024/015/01 | SCALE : 1:100 | |
| | | | DATE : 10/03/2024 | ORG.SIZE : A3 | |