



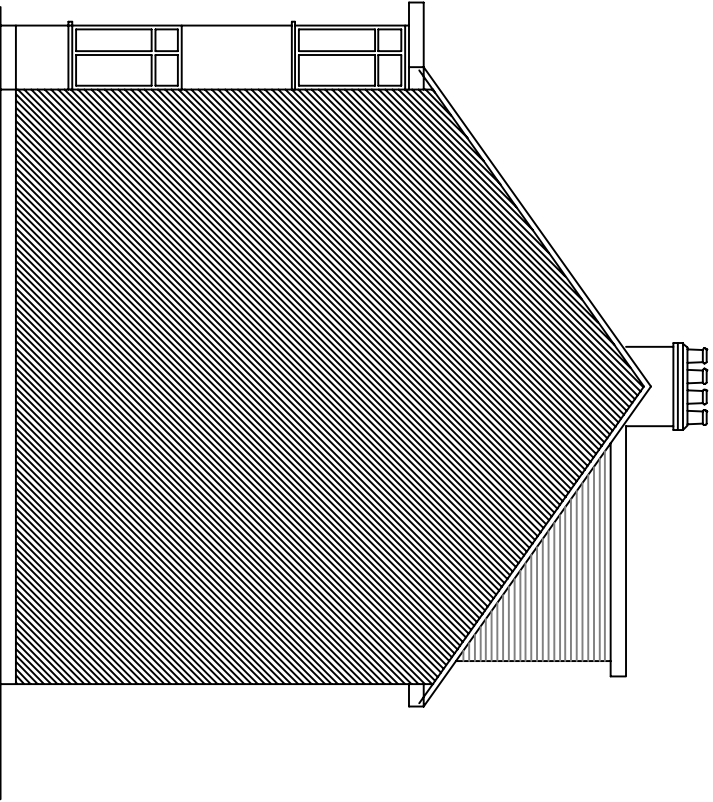

EXISTING SIDE(LHS) ELEVATION

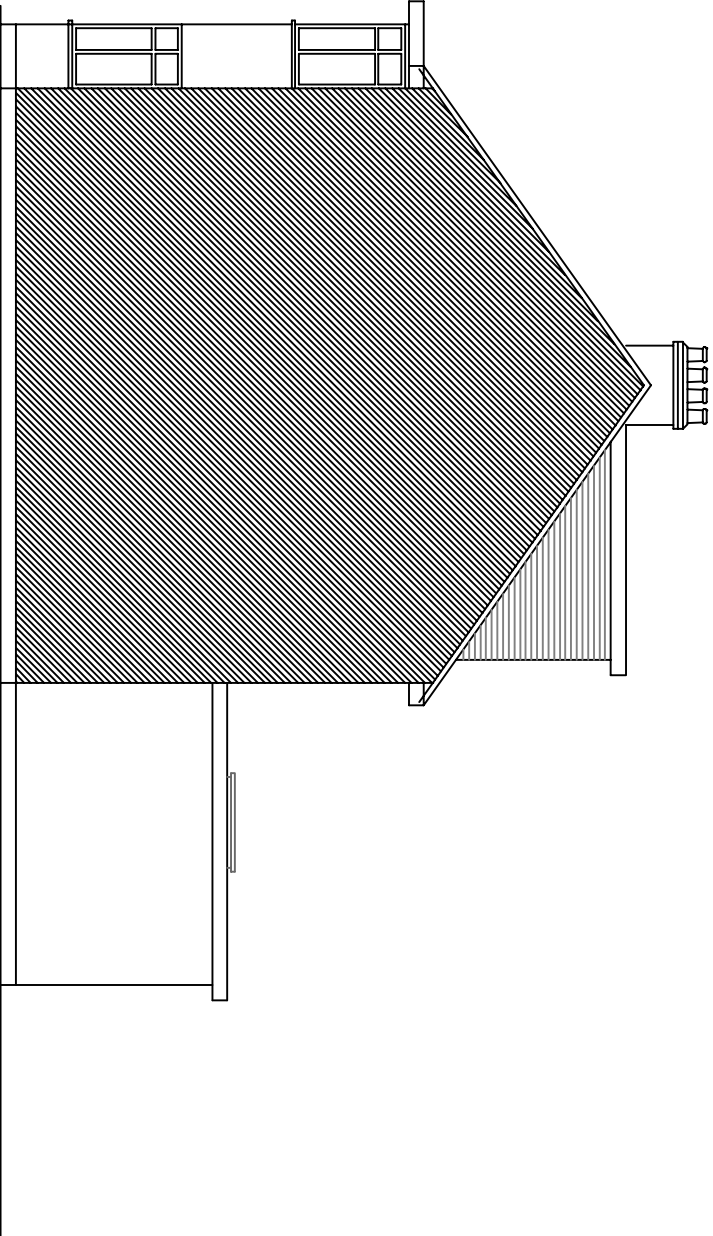

PROPOSED SIDE(LHS) ELEVATION

NOTES:

- 1. This drawing is to be read in conjunction with all relevant Architects and Engineers drawings
- 2. Only figured dimensions are to be used for construction
- 3. All dimensions are to be verified on site prior to work commencing
- 4. All temporary works are the responsibility of the contractor

Copyright ©

J.B.I J.B. Indraratne Building Services J.BALASINGAM TEL: 07500043858 www.jbjconsultant.com		CLIENT : MR.REEGAN	DRAWN BY : B.J	REVISION :
PROJECT : 31 Dencroft Crescent Hillingdon UB10 9HU.		TITLE : PROPOSED SINGLE STOREY REAR EXTENSION	DRAWING NO : BJ/2024/015/03 DATE : 10/03/2024	SCALE : 1:100 ORG.SIZE : A3



SCALE BAR 1:100