
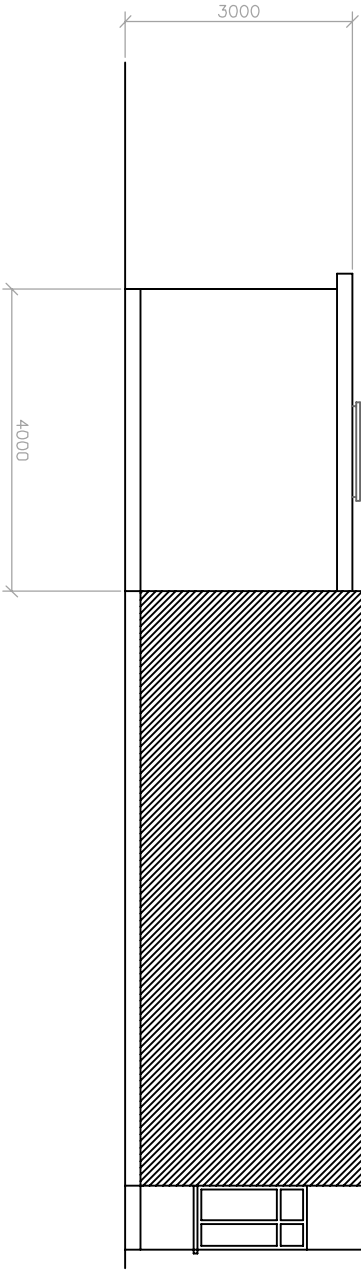


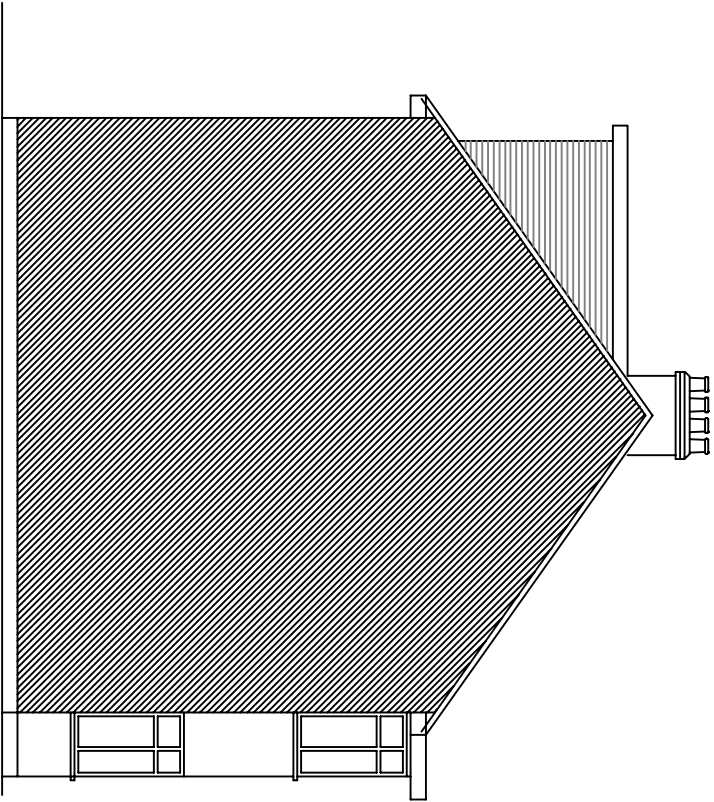

EXISTING SIDE(RHS) ELEVATION

PROPOSED SIDE(RHS) ELEVATION

NOTES:

1. This drawing is to be read in conjunction with all relevant Architects and Engineers drawings
2. Only figured dimensions are to be used for construction
3. All dimensions are to be verified on site prior to work commencing
4. All temporary works are the responsibility of the contractor

Copyright ©

IBJ Intuitive Building Journey Architectural Engineering Survey J.BALASINGAM TEL: 07500043858 www.ibjconsultant.com		CLIENT : MR.REEGAN	DRAWN BY : B.J	REVISION :
PROJECT : 31 Dencroft Crescent Hillingdon UB10 9HU.		TITLE : PROPOSED SINGLE STOREY REAR EXTENSION	DESIGNED BY : B.J	
DRAWING NO : BU/2024/015/04		DATE : 10/03/2024	SCALE : 1:100	ORG.SIZE : A3



SCALE BAR 1:100