
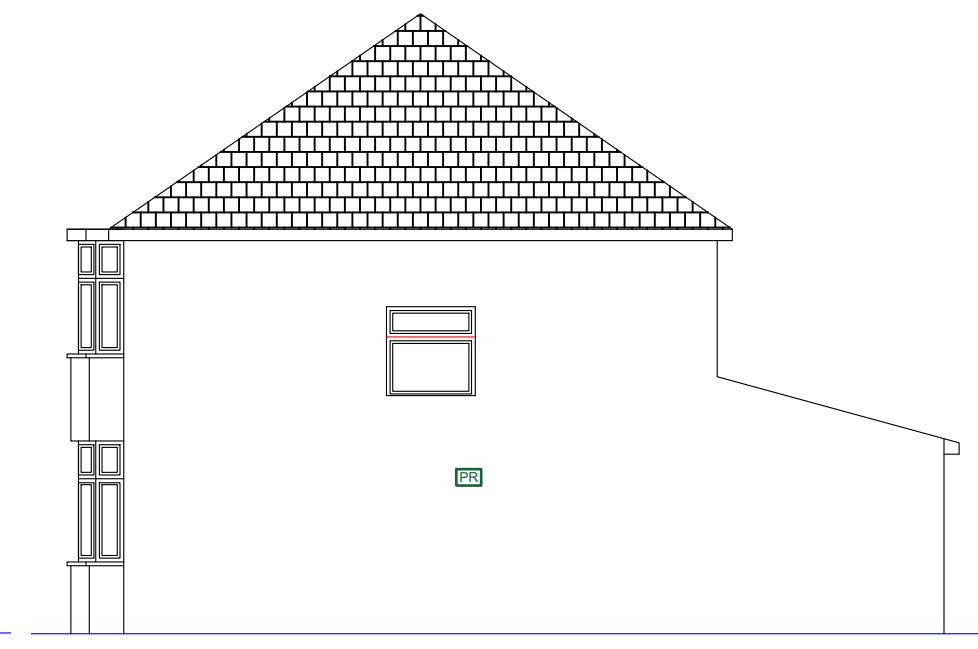
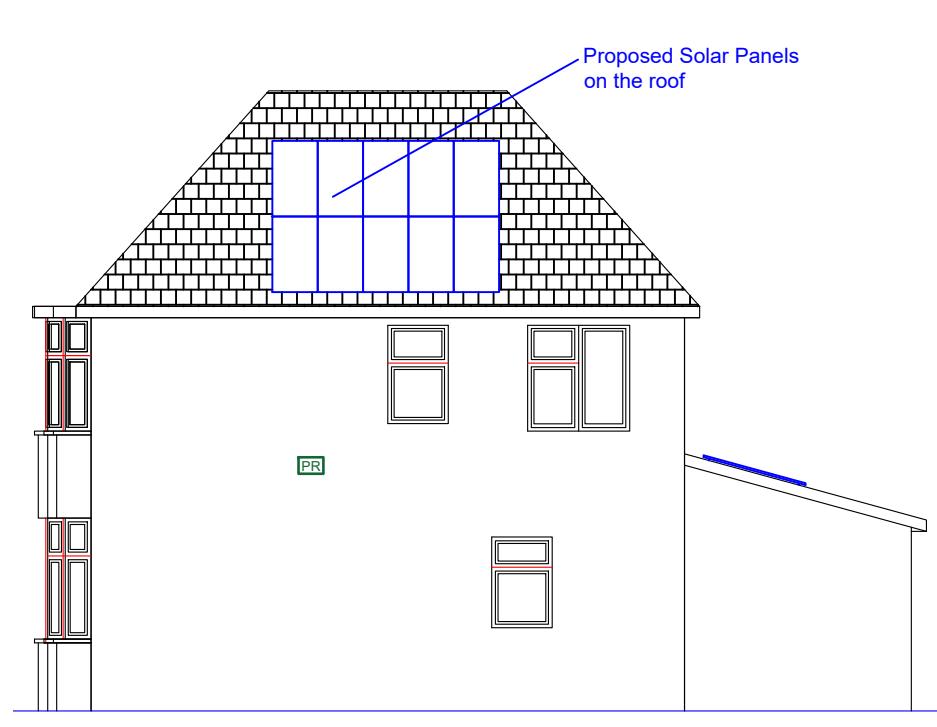
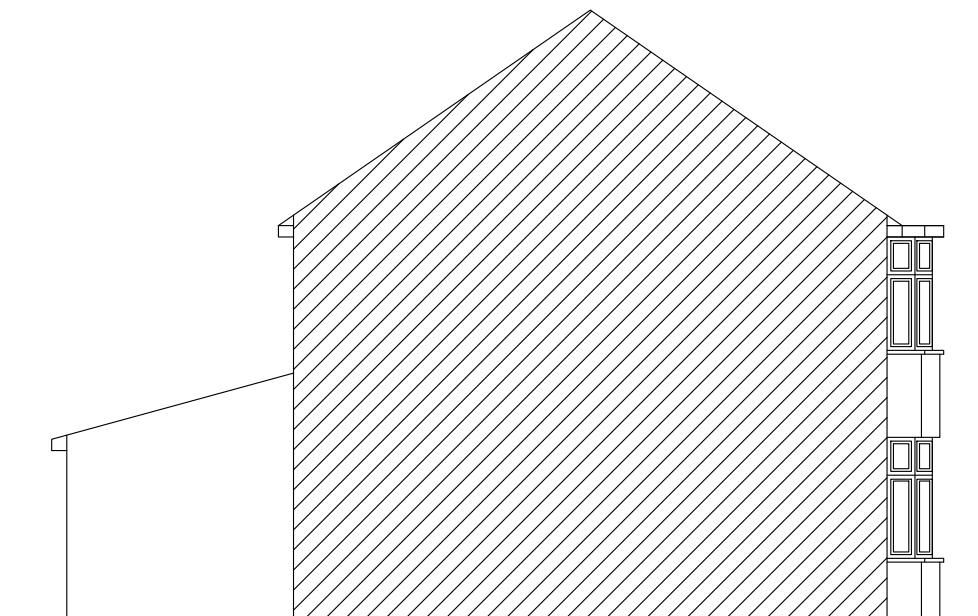


PR Painted render

Note: This Drawing is for planning purpose and should not be used for construction.
All dimensions should be confirmed on site and any deviation should be reported back to designer.

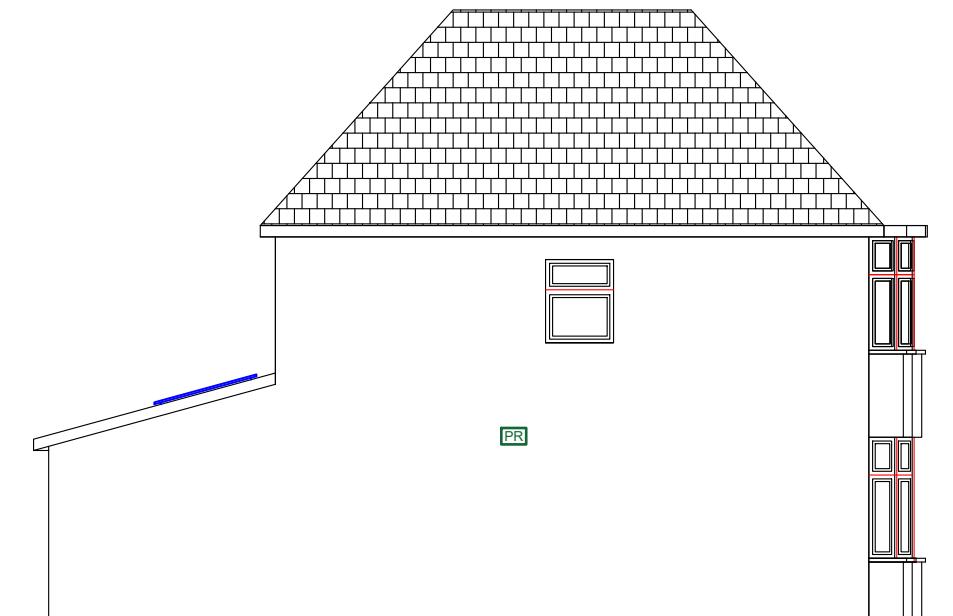


Proposed Development:
Construction of new 2 Bed 3 person detached house along with single storey rear extension to existing house

Site Address:
25 Sipson Lane
Hayes
UB3 5EH

Revisions:		Description
Rev	Date	

Drawing Description:
Proposed Elevations
Drawing No:
ART/2022/NH25SL/PE

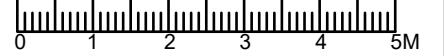Scale: 1:100
Paper Size: A3
Sheet No: 4 of 7


ART CONSULTANTS (UK) LTD
113 LONG LANE
STANWELL
TW19 7AL
M:07960071377
E: ARTCONSULTANTSUK@GMAIL.COM