

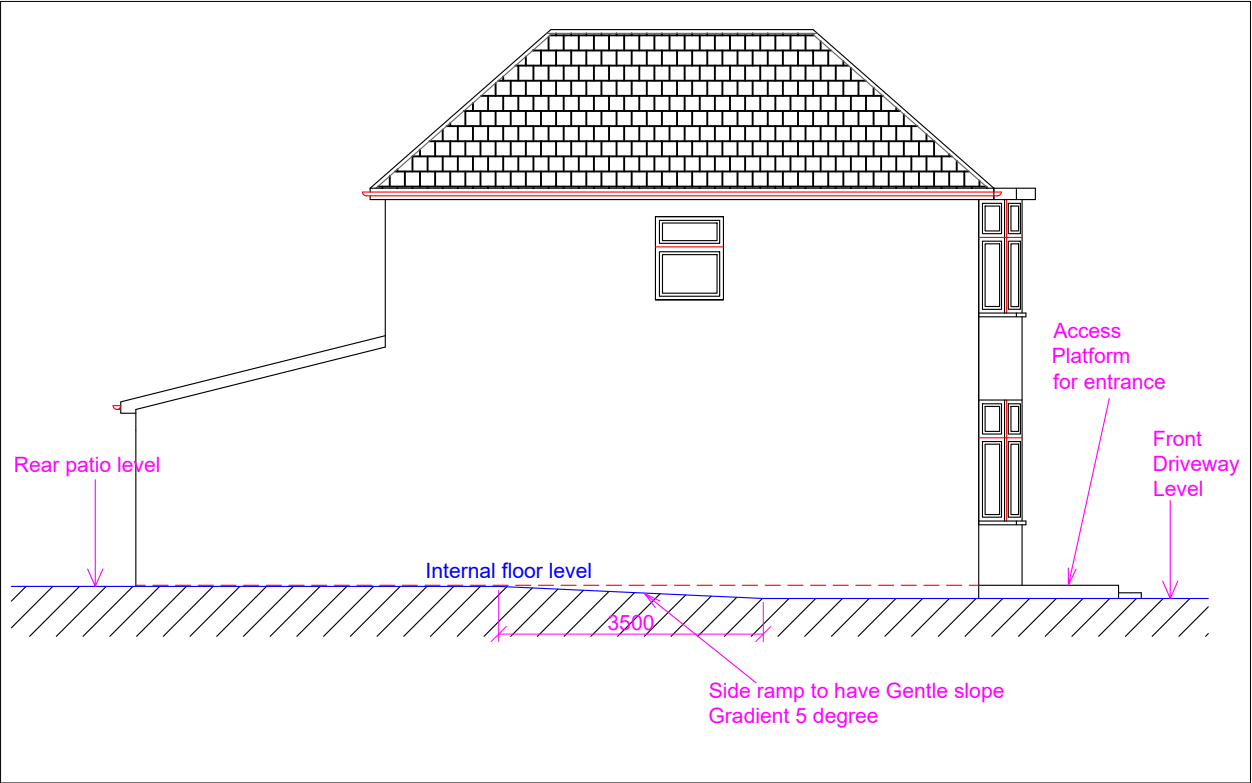


Condition- 7 Plan

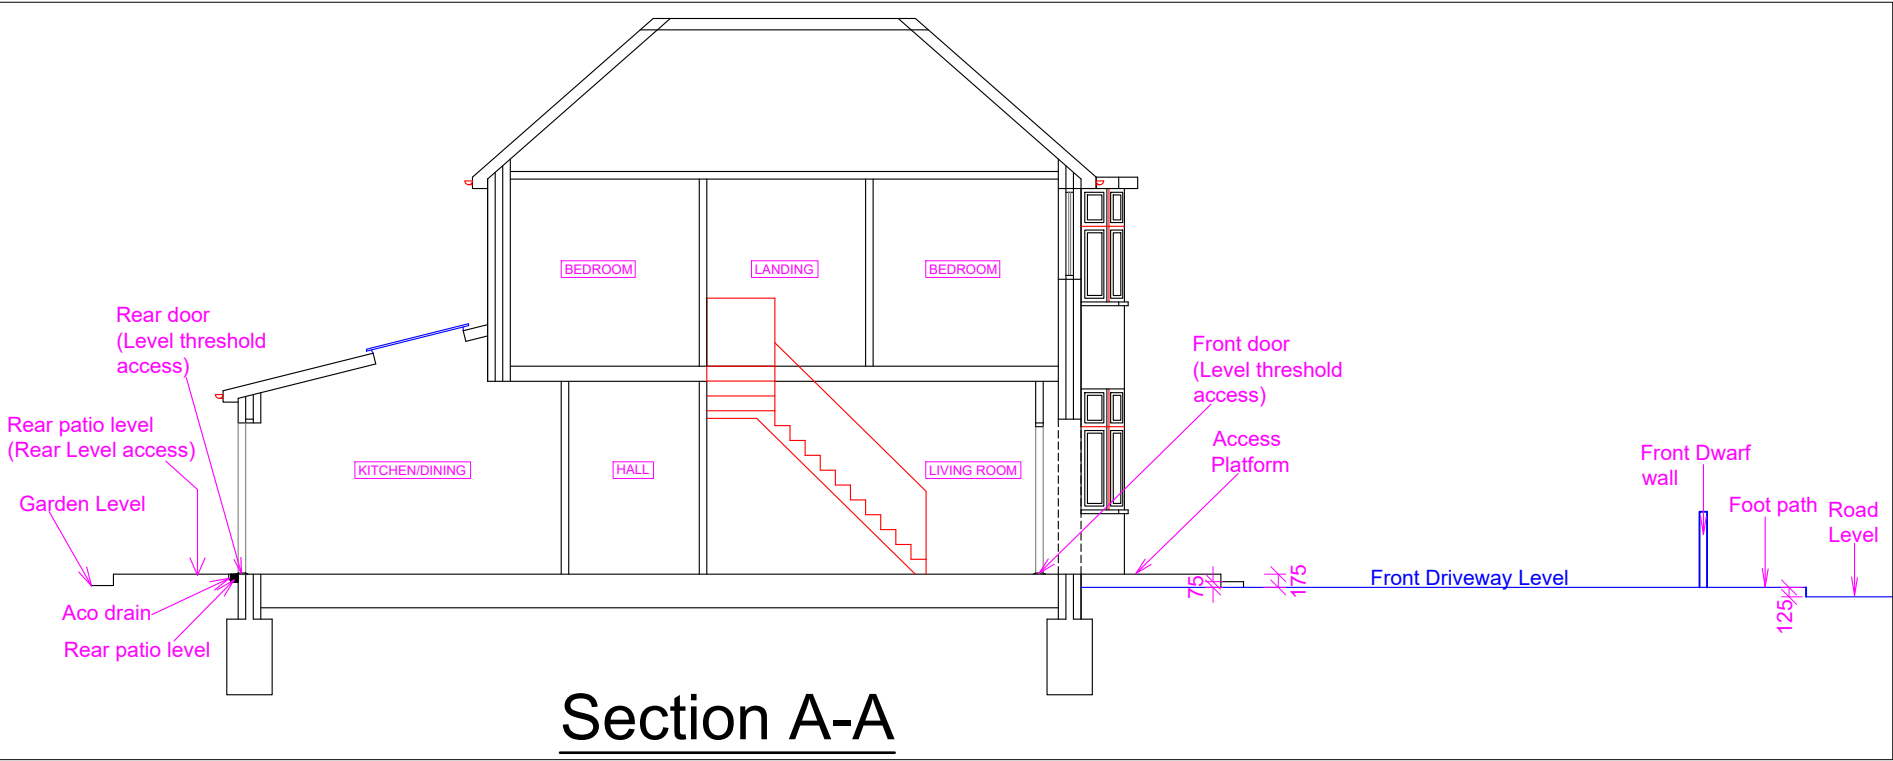

Note: This Drawing is for planning purpose and should not be used for construction.
All dimensions should be confirmed on site and any deviation should be reported back to designer.

Section B-B

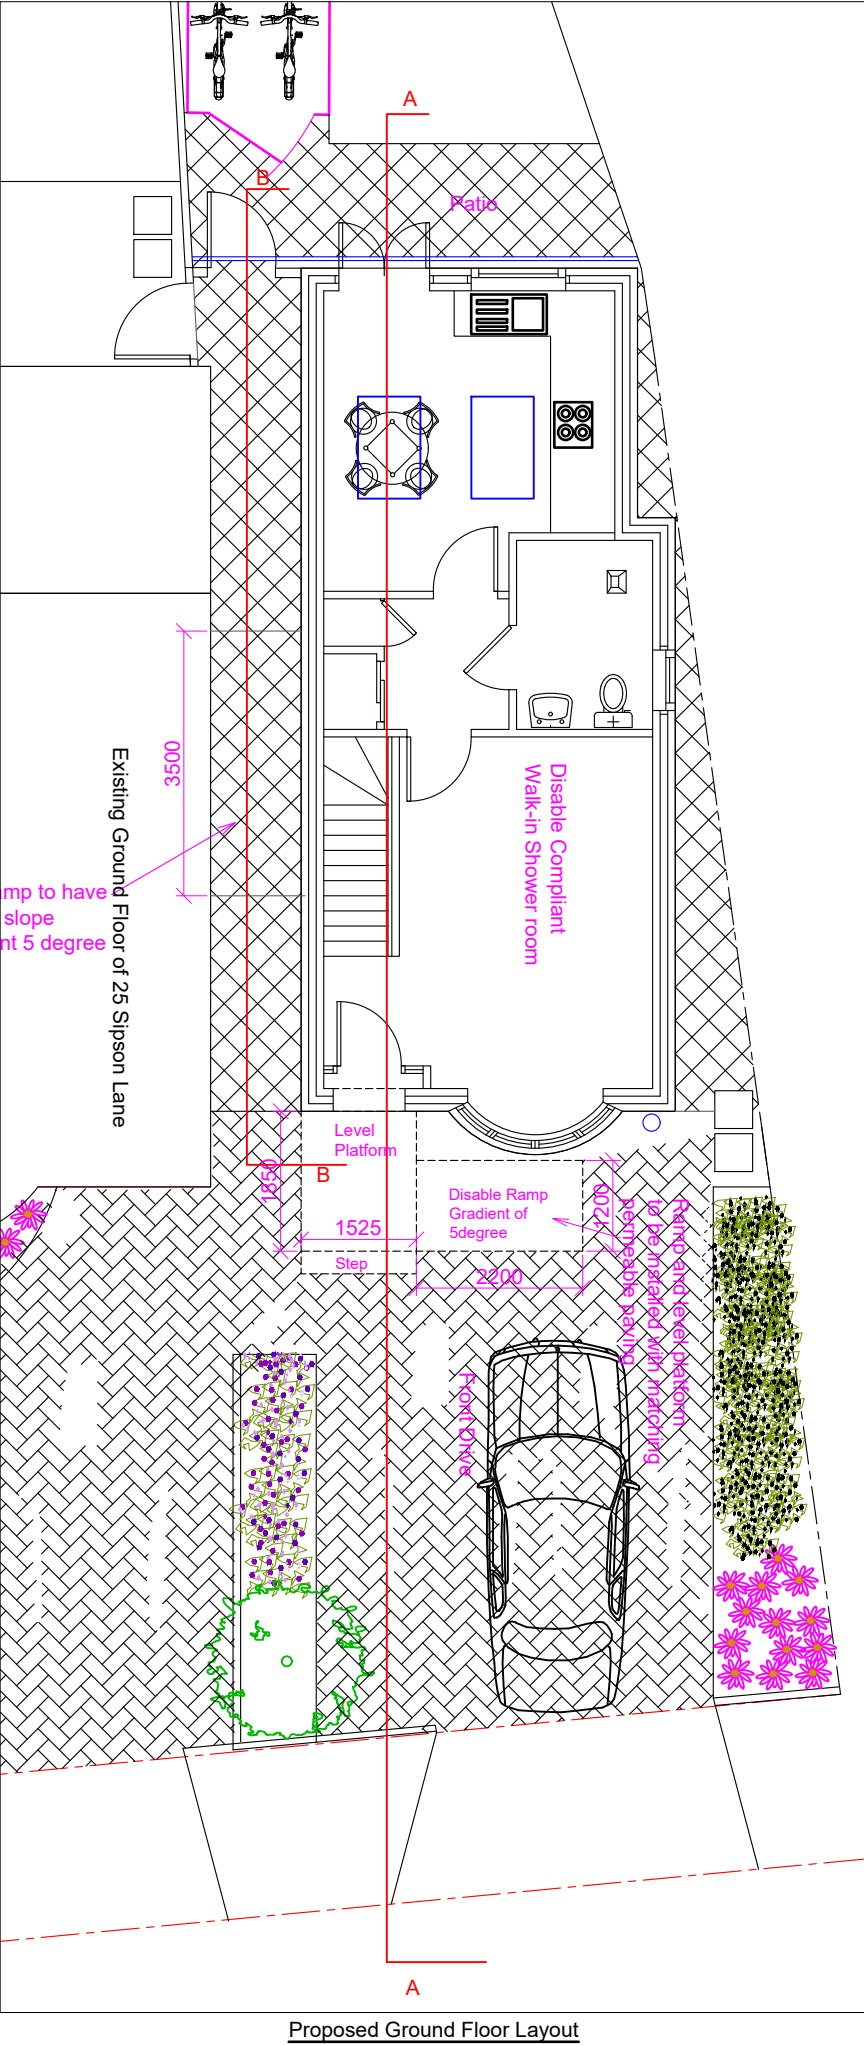

<u>Proposed Development:</u> Condition 7 Construction of new 2 Bed 3 person detached house along with single storey rear extension to existing house	<u>Site Address:</u> 25 Sipson Lane Hayes UB3 5EH	Revisions: <table><tr><th>Rev</th><th>Date</th><th>Description</th></tr><tr><td>A</td><td>21/01/2026</td><td></td></tr><tr><td></td><td></td><td></td></tr><tr><td></td><td></td><td></td></tr><tr><td></td><td></td><td></td></tr><tr><td></td><td></td><td></td></tr></table>	Rev	Date	Description	A	21/01/2026														<u>Drawing Description:</u> Proposed Step Free access <u>Drawing No:</u> ART/2022/NH25SL/COND 7	Scale: 1:100 Paper Size: A3 Sheet No: 1 of 1 	ART CONSULTANTS (UK) LTD 113 LONG LANE STANWELL TW19 7AL M:07960071377 E: ARTCONSULTANTSUK @GMAIL.COM
Rev	Date	Description																					
A	21/01/2026																						