


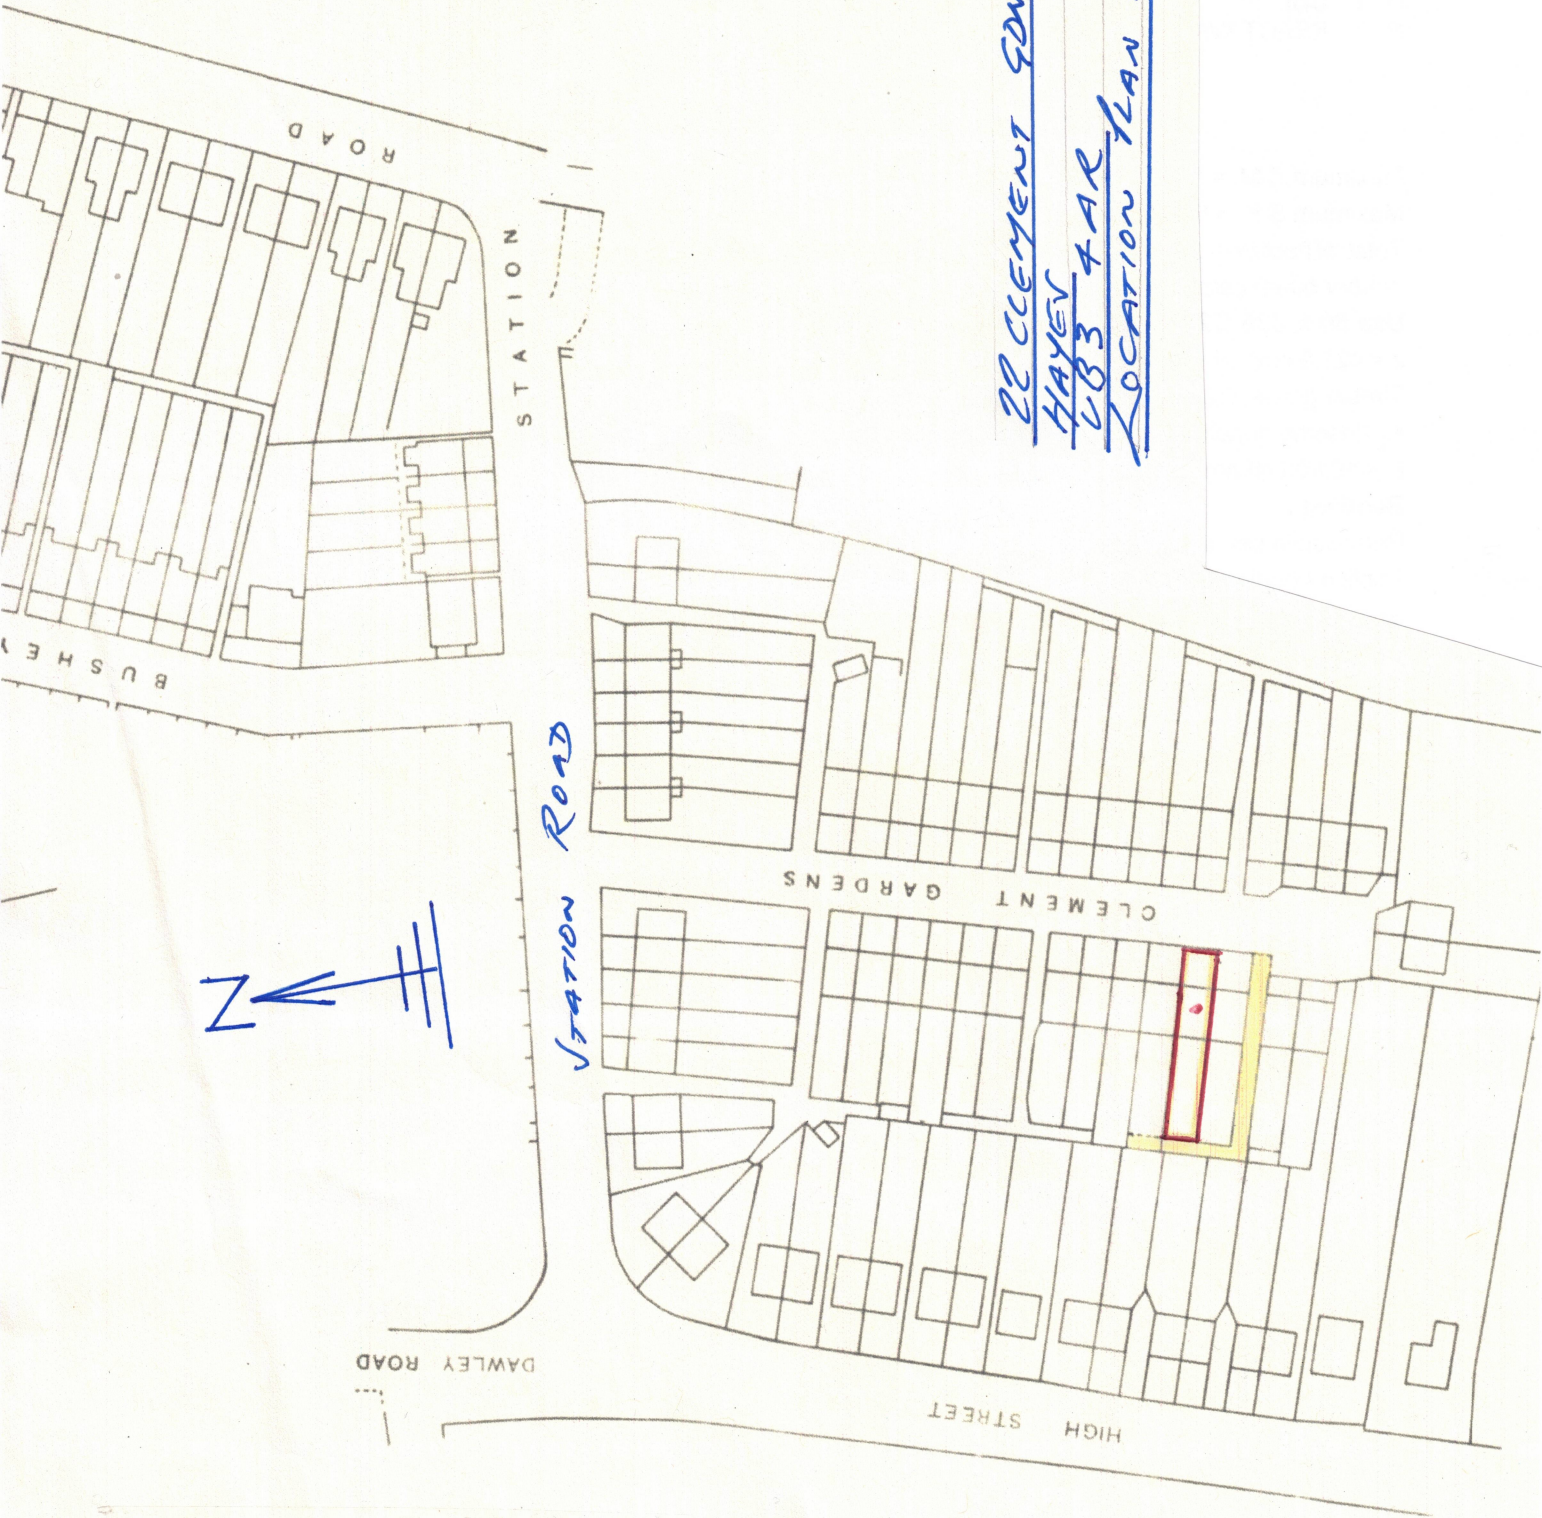

22 CLEMENT GOWS
HAYES
UB3 4AR
LOCATION PLAN 1:1250