




**SITE LOCATION PLAN**  
SCALE 1:1250

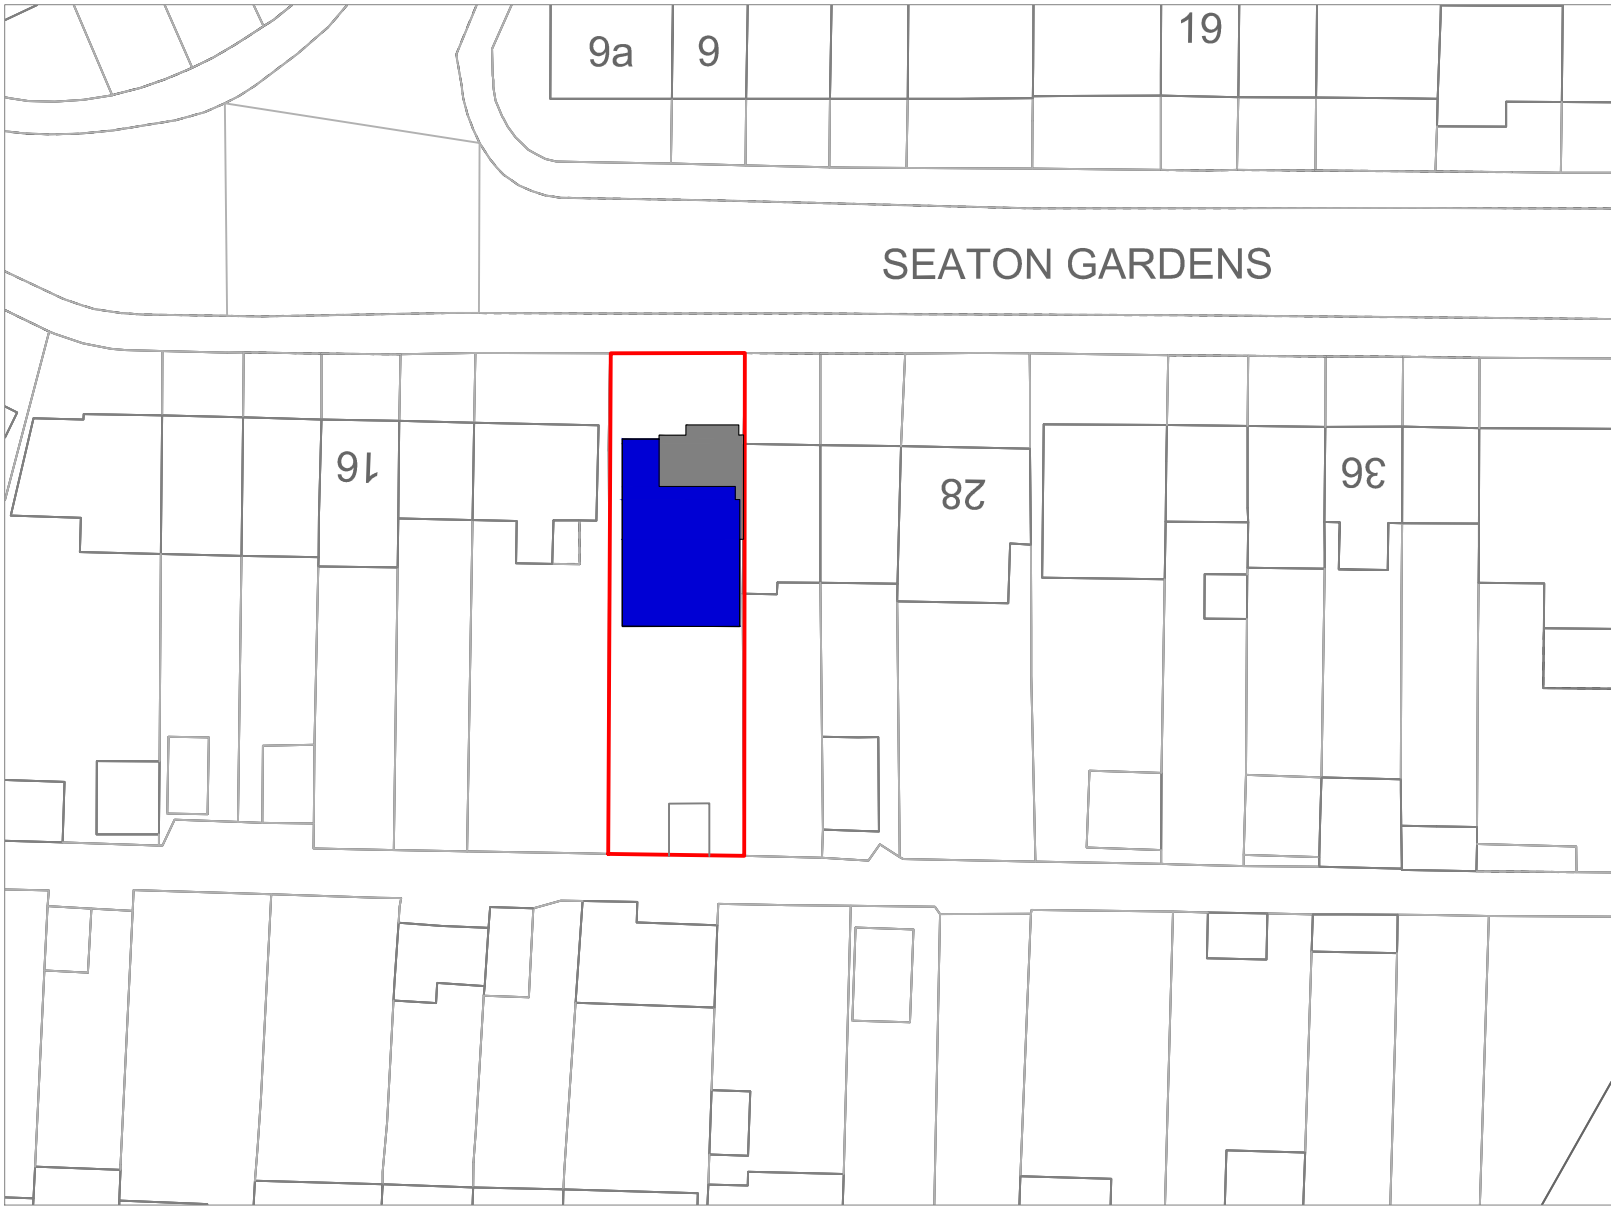


**BLOCK PLAN**  
SCALE 1:500    ■ EXISTING    ■ PROPOSED

PROJECT DESCRIPTION:  
PART GROUND FLOOR & FIRST FLOOR SIDE AND REAR  
EXTENSION TO INCORPORATE EXISTING GARAGE. LOFT  
CONVERSION AND INTRODUCTION OF PORCH.

Date: 02-01-2025
Drawing No: AA22SG01
Revision No: -
Scale: AS MENTIONED


TITLE : LOCATION PLAN
Project Status: Planning
Site Location:  22 SEATON GARDENS, RUILSLIP, HA4 0AX

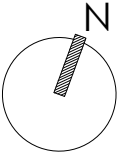

NOTE:  
All Measurements to be checked on site  
before any building work commences.  
Discrepancy amendments should be made  
and informed to relevant party. Location of  
structural components to be confirmed by  
Structural Engineer. All works carried out  
according to Building Regulations. For  
Planning Purposes only.  
© Active Architecture.