

ReQuestAPlan

Map number: TQRQM21364143541433



Title: Greensleeves, Robinwood Grove Uxbridge, Middlesex, UB8 3TW

Map Produced for: Npoint Const. Ltd.

© Crown copyright and database rights 2021 OS 100042766

Date of Purchase: 30-12-2021

1 Years subscription from 30-12-2021 for 1 workstation.

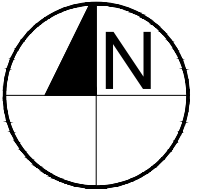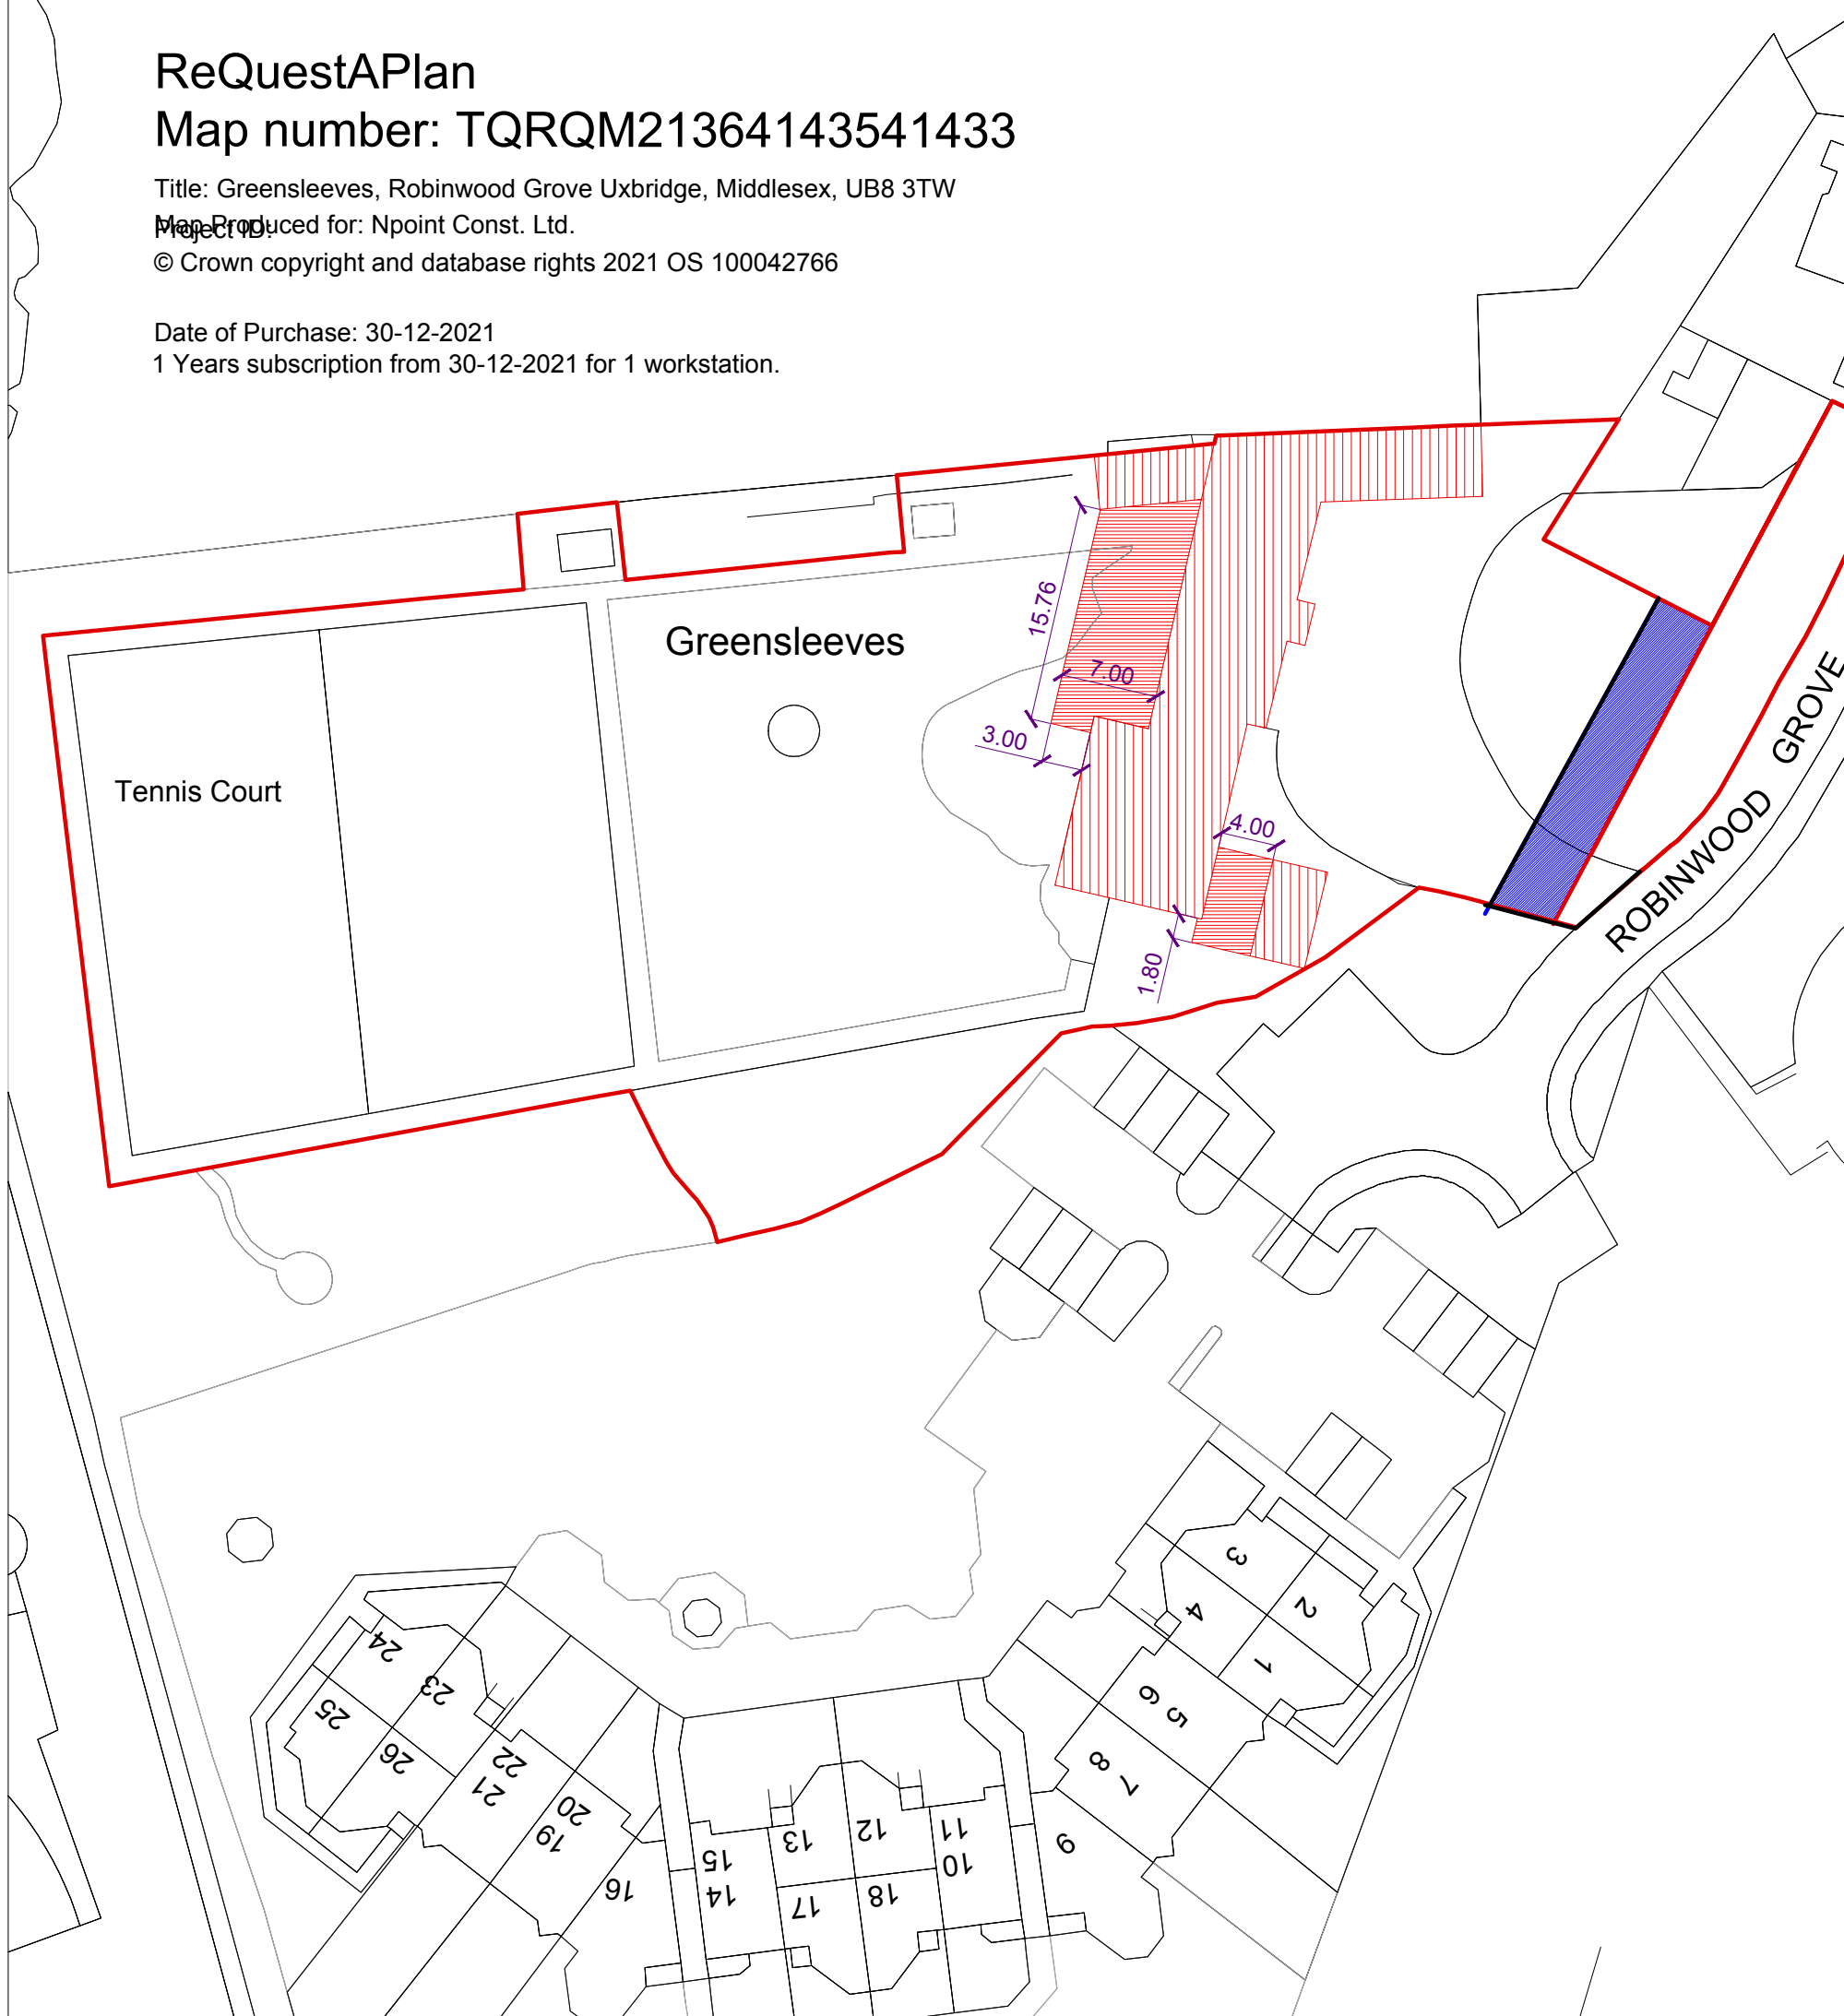

NOTES: THIS DRAWINGS AND WORKS SHOWN ARE THE COPYRIGHT OF NORTHPOINT PLANNING AND LICENSING SERVICES AND MAY NOT BE REPRODUCED EXCEPT WRITTEN PERMISSION. ALL FIGURED DIMENSIONS TO BE CHECKED ON SITE PRIOR TO CONSTRUCTION.

Cambridge | London, UK

Mob: +44 7516 714536

Email: info@northpointuk.co.uk

Web: www.northpointuk.co.uk

PROJECT:

Greensleeves, Robinwood Grove
Uxbridge, Middlesex, UB8 3TW

PROPOSAL / PROJECT:

**SINGLE STOREY
REAR EXTENSION
AND FRONT INFILL
EXTENSION**

-  Site Area
-  Existing Buildings
-  Proposed Extension

PROPOSED BLOCK PLAN



DRAWING FOR:

PLANNING APPLICATION

DRAWING:

PROPOSED BLOCK PLAN

Scale:

1:500 A3

Drawn:

H.E

Checked:

Date:

09.02.2026

Drawing / JOB NO

GRE-01

Revision:

1.2