

MICHAEL OAKES ARCHITECTS LTD.



Michael Oakes (Director) B.A. Hons Arch, Dipl. Arch, Registered Architect

REGISTERED ARCHITECTS, DESIGNERS + ILLUSTRATORS


Telephone: 01895 235089 - E-mail: michaeloakesarchitect@googlemail.com



Site Location Plan

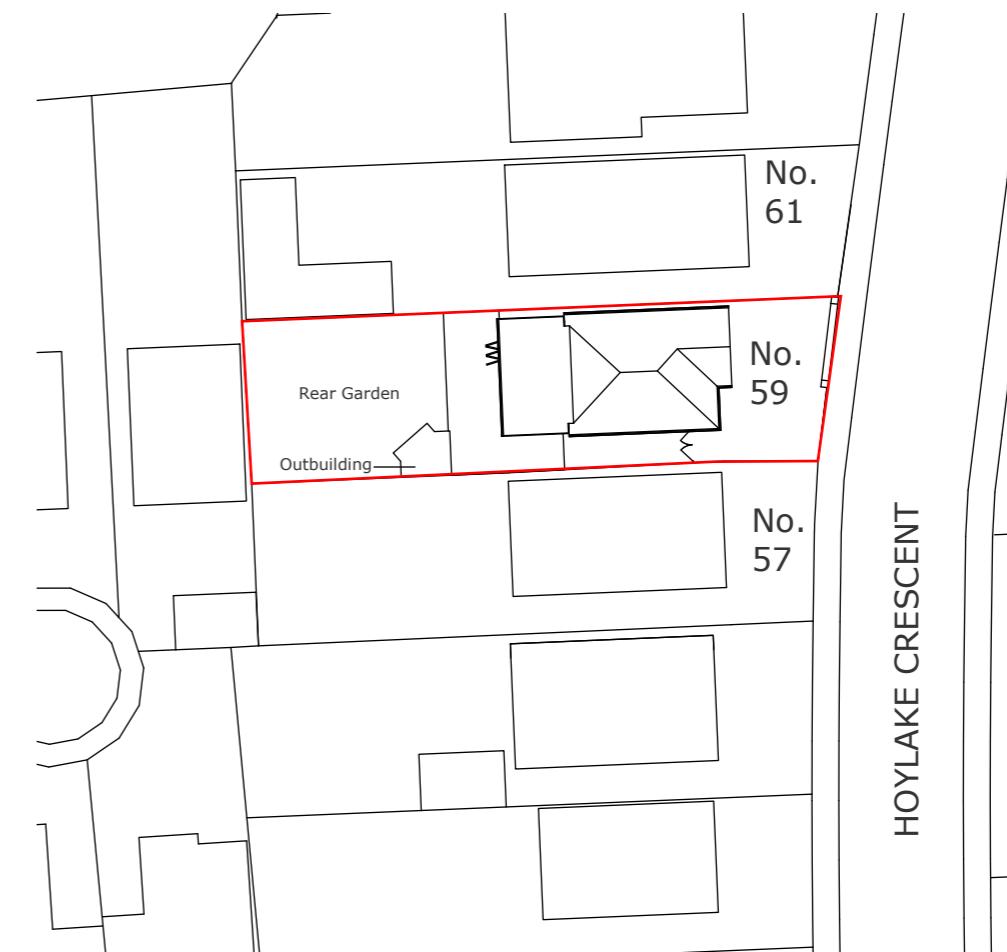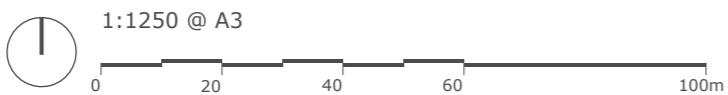

Block Plan

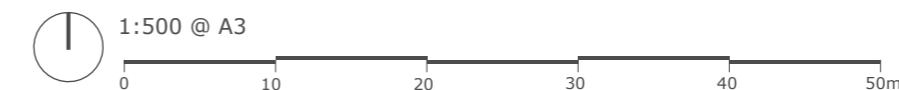

Address

59 Hoylake Crescent,
Ickenham, UB10 8JF

Client

Mr. Simon Podd

Date

July 2024

Drawing Title

Location + Block Plan

Project no./ Stage/

0433- PLA-

Drawing no./ Revision

01_A

Revision notes:

A - First Issue

Drawn by: RA

MICHAEL OAKES ARCHITECTS LTD.

Michael Oakes (Director) B.A. Hons Arch, Dipl. Arch, Registered Architect

REGISTERED ARCHITECTS, DESIGNERS + ILLUSTRATORS

Telephone: 01895 235089 - E-mail: michaeloakesarchitect@googlemail.com



Views from Hoylake Crescent



Views from the front drive

Address

59 Hoylake Crescent,
Ickenham, UB10 8JF

Client

Mr. Simon Podd

Date

July 2024

Drawing Title

Site Photos

Photos Taken on 31.05.24 & 04.07.24

Project no./ Stage/

0433- PLA-

Drawing no./ Revision

02_A

Revision notes:

A - First Issue

Drawn by: RA

MICHAEL OAKES ARCHITECTS LTD.

Michael Oakes (Director) B.A. Hons Arch, Dipl. Arch, Registered Architect

REGISTERED ARCHITECTS, DESIGNERS + ILLUSTRATORS

Telephone: 01895 235089 - E-mail: michaeloakesarchitect@googlemail.com



Views from rear garden



Views from side of property



Views from rear garden

Address

59 Hoylake Crescent,
Ickenham, UB10 8JF

Client

Mr. Simon Podd

Date

July 2024

Drawing Title

Site Photos

Photos Taken on 31.05.24 & 04.07.24

Project no./ Stage/

0433- PLA-

Drawing no./ Revision

03_A

Revision notes:

A - First Issue


Drawn by: RA

MICHAEL OAKES ARCHITECTS LTD.


Michael Oakes (Director) B.A. Hons Arch, Dipl. Arch, Registered Architect

REGISTERED ARCHITECTS, DESIGNERS + ILLUSTRATORS


Telephone: 01895 235089 - E-mail: michaeloakesarchitect@googlemail.com

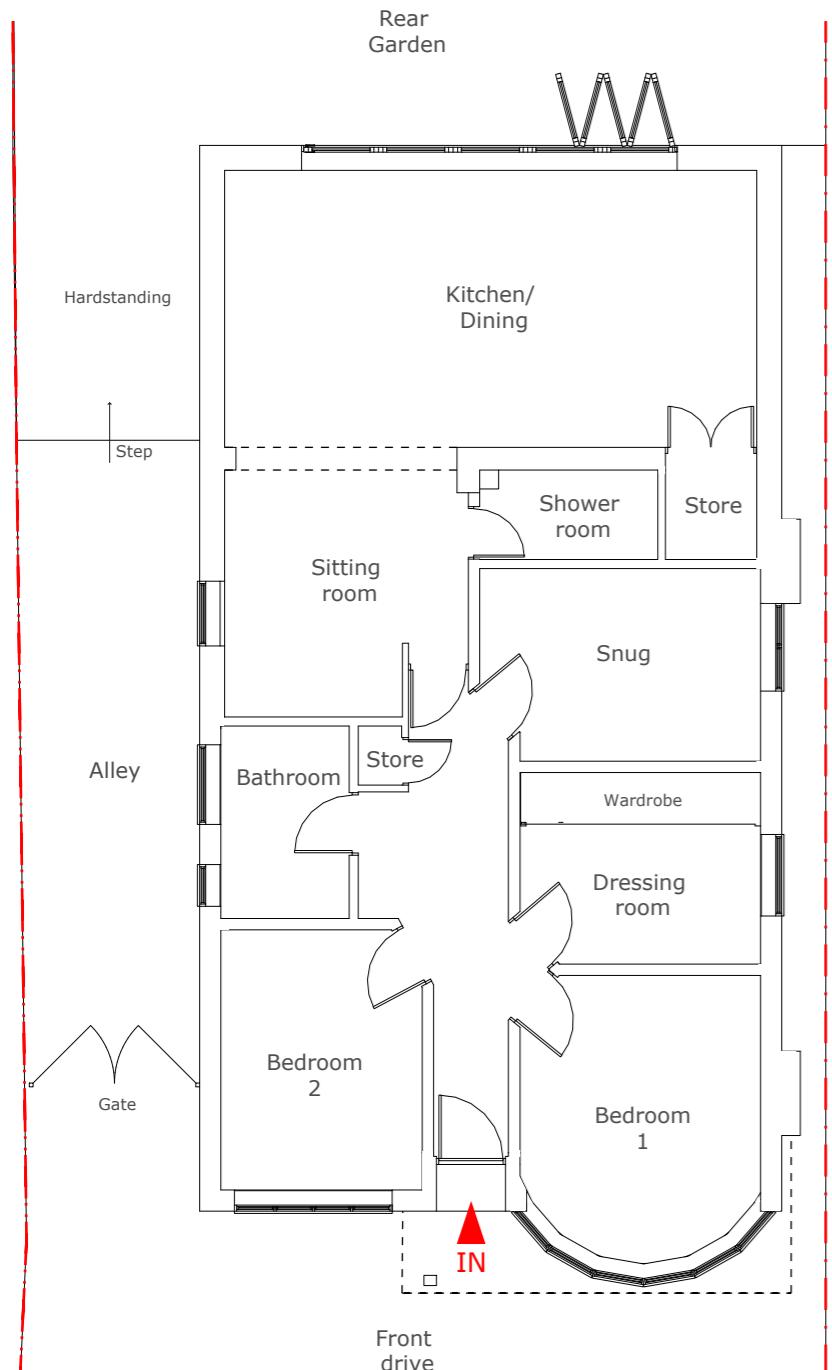

Ground Floor Plan

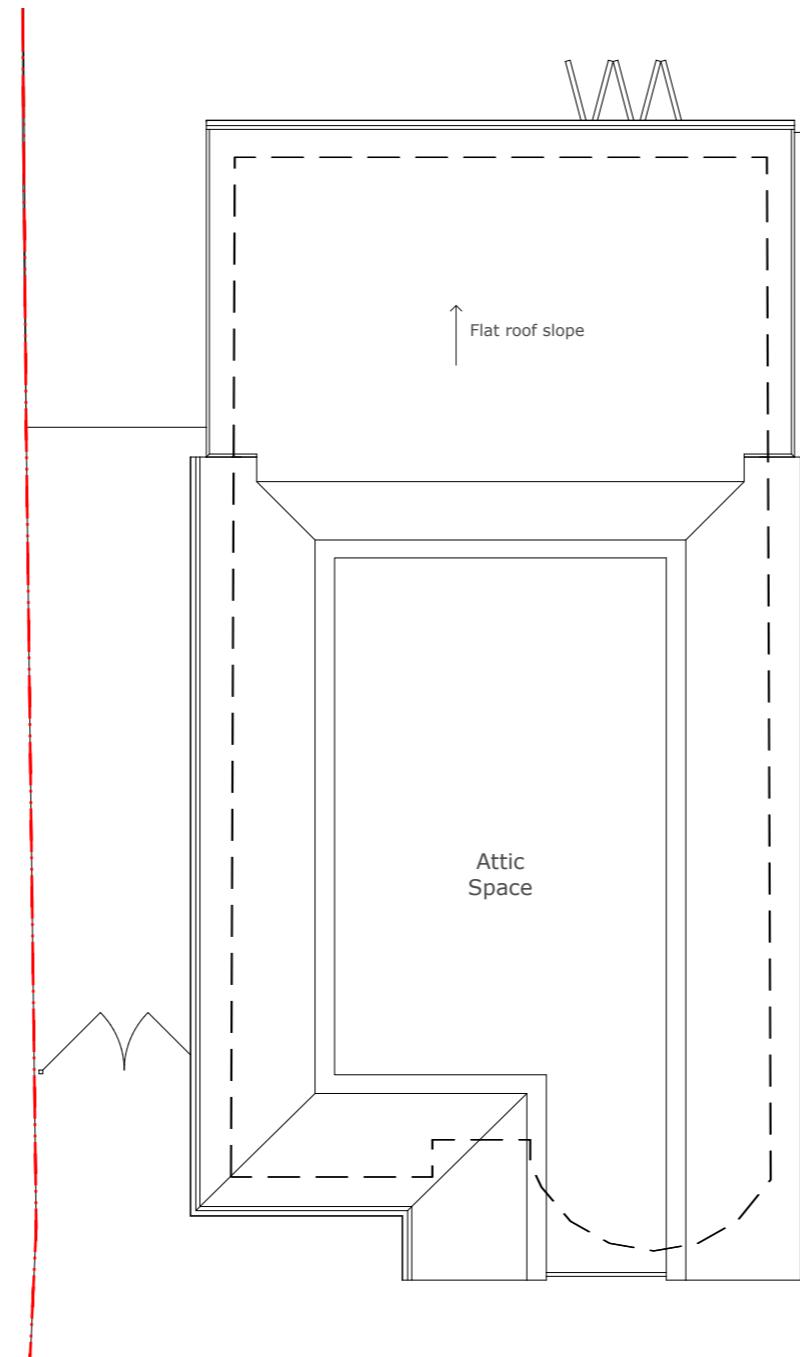

First Floor Plan

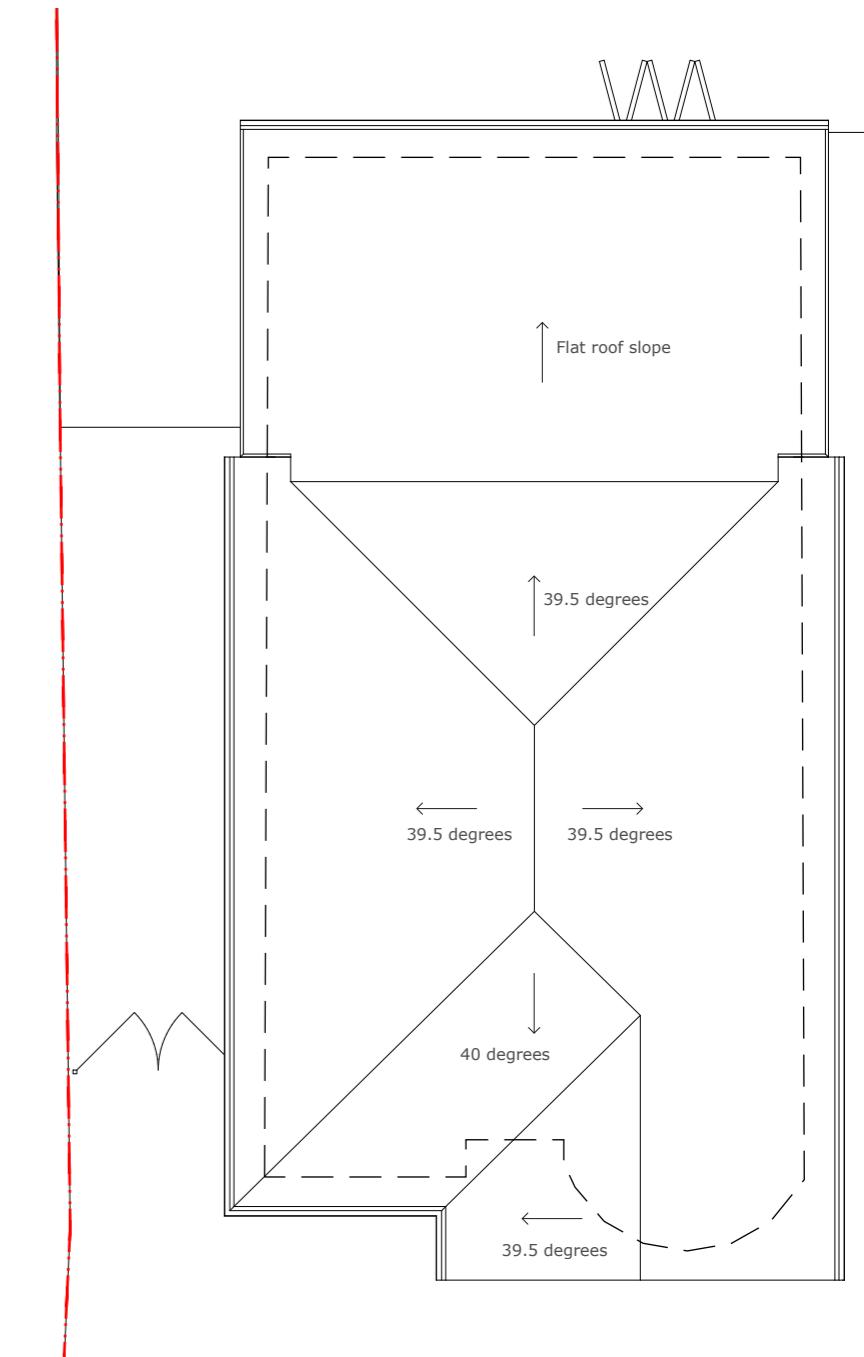

Roof Plan

Address

59 Hoylake Crescent,
Ickenham, UB10 8JF

Client

Mr. Simon Podd

Date

July 2024



1:100 @ A3

0 1 2 3 4 5 10m

Drawing Title

As Existing
Floor Plans

Project no./ Stage/

0433- PLA-

04_A

Revision notes:

A - First Issue

Drawing no./ Revision

Drawn by: RA




Drawn by: RA

MICHAEL OAKES ARCHITECTS LTD.

Michael Oakes (Director) B.A. Hons Arch, Dipl. Arch, Registered Architect

REGISTERED ARCHITECTS, DESIGNERS + ILLUSTRATORS

Telephone: 01895 235089 - E-mail: michaeloakesarchitect@googlemail.com

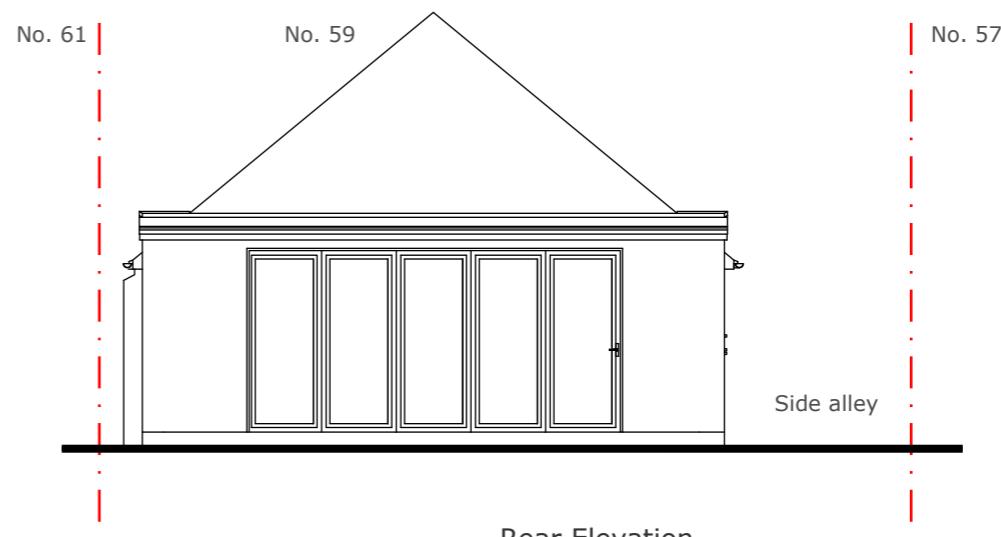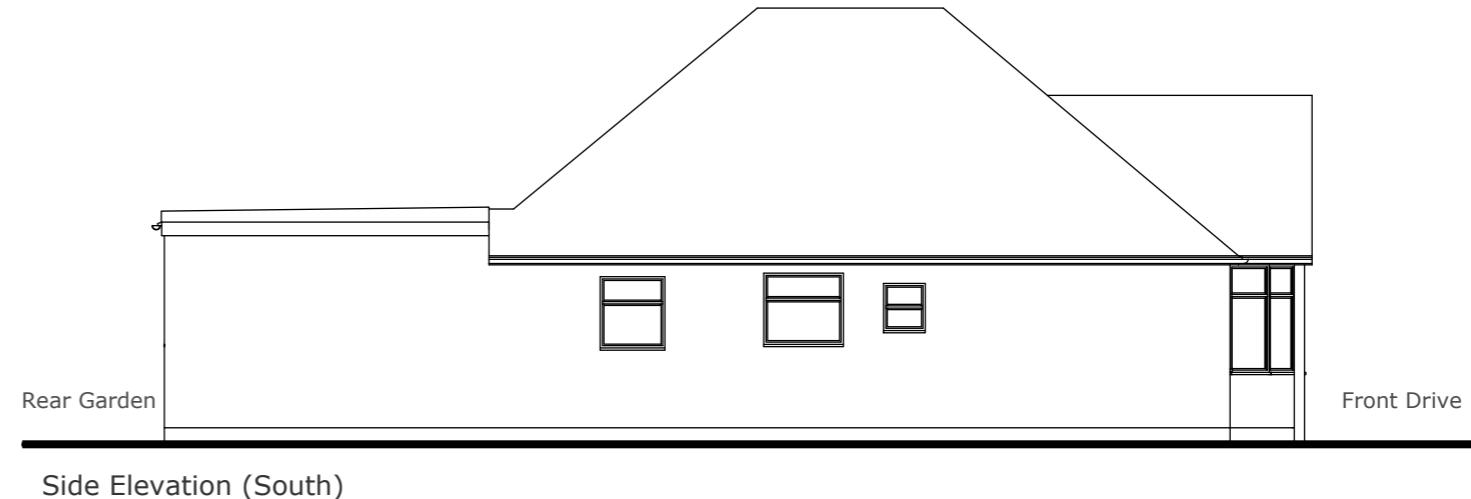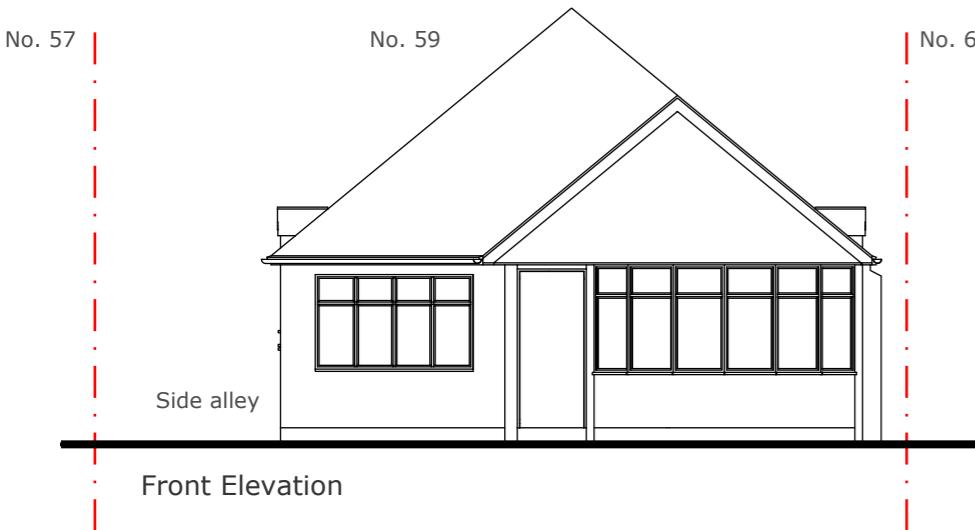

Address

59 Hoylake Crescent,
Ickenham, UB10 8JF

Client

Mr. Simon Podd

Date

July 2024

1:100 @ A3

0 1 2 3 4 5 10m

Drawing Title

As Existing
Elevations

Project no./ Stage/

0433- PLA-

Drawing no./ Revision

05_A

Revision notes:

Drawn by: RA


A - First Issue

MICHAEL OAKES ARCHITECTS LTD.


Michael Oakes (Director) B.A. Hons Arch, Dipl. Arch, Registered Architect

REGISTERED ARCHITECTS, DESIGNERS + ILLUSTRATORS

Telephone: 01895 235089 - E-mail: michaeloakesarchitect@googlemail.com

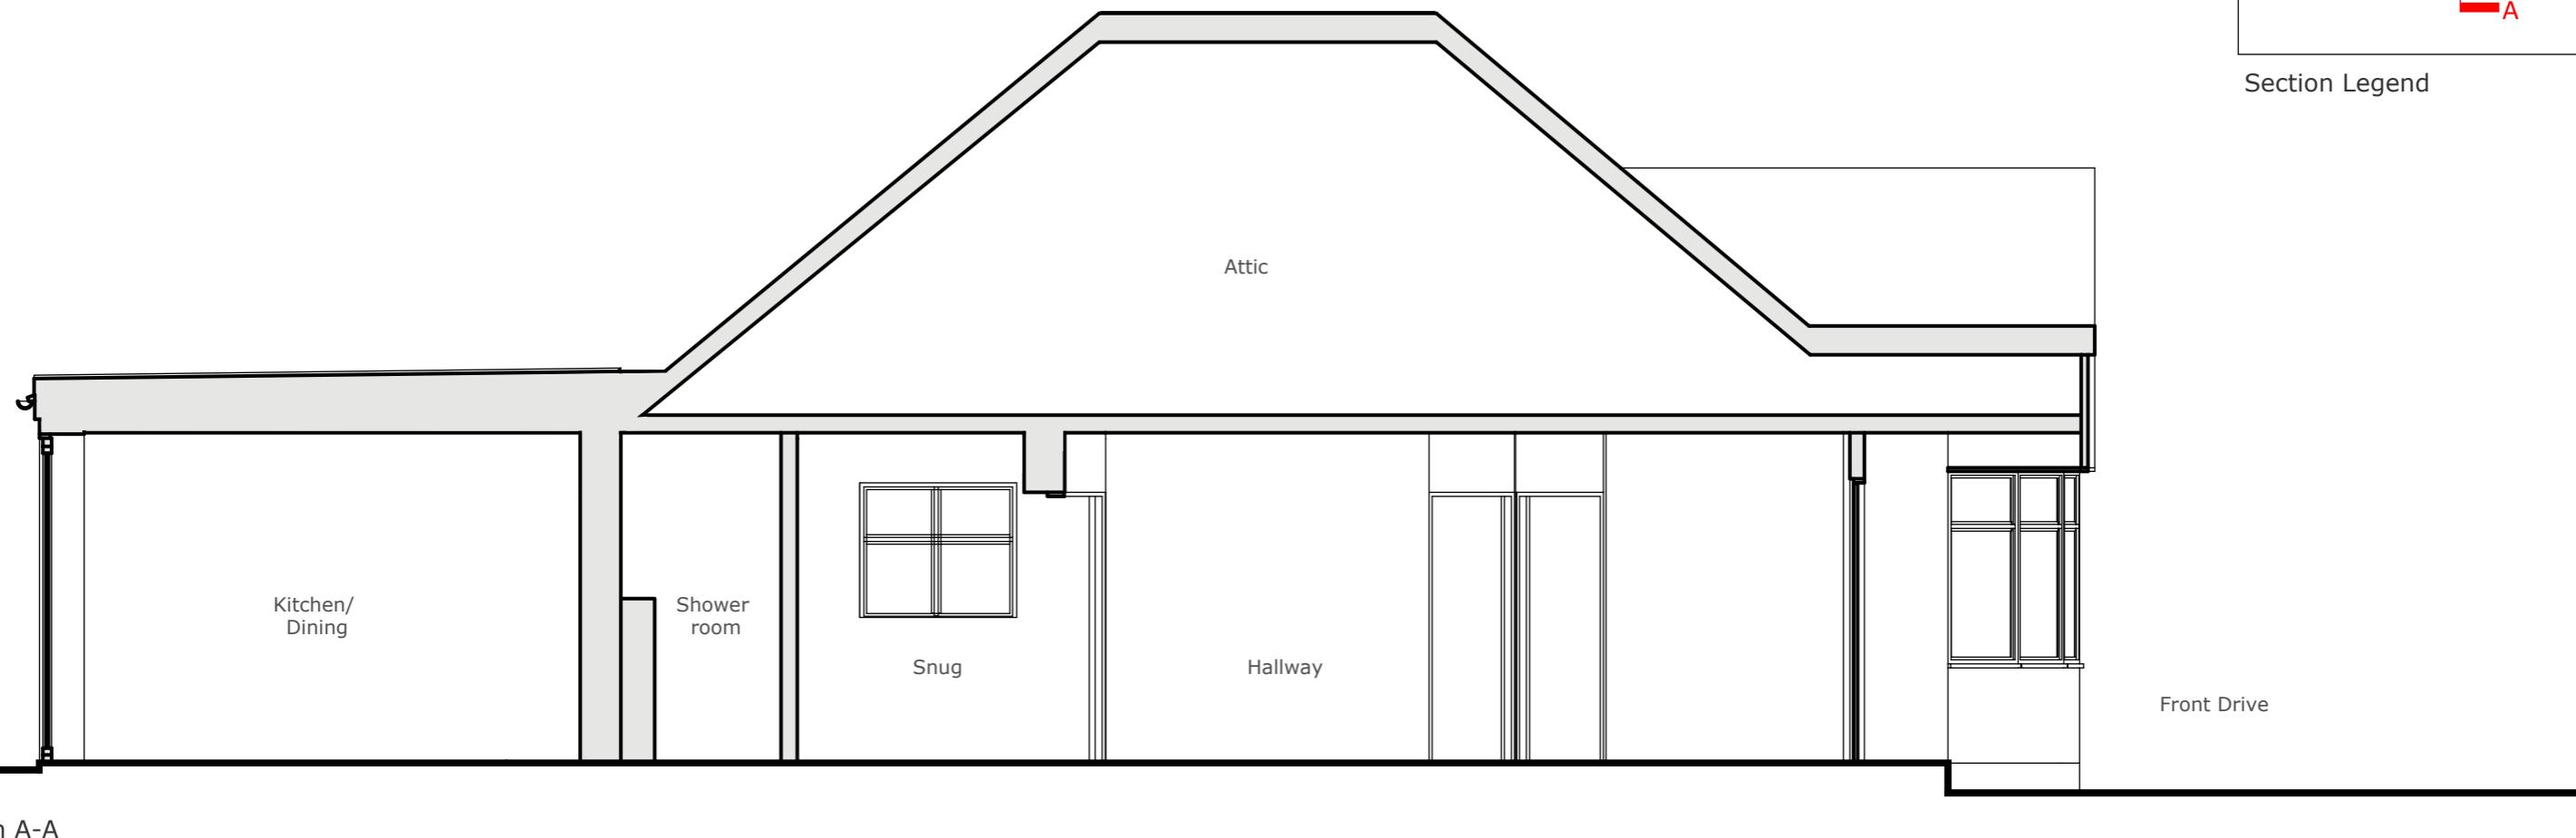

Section A-A

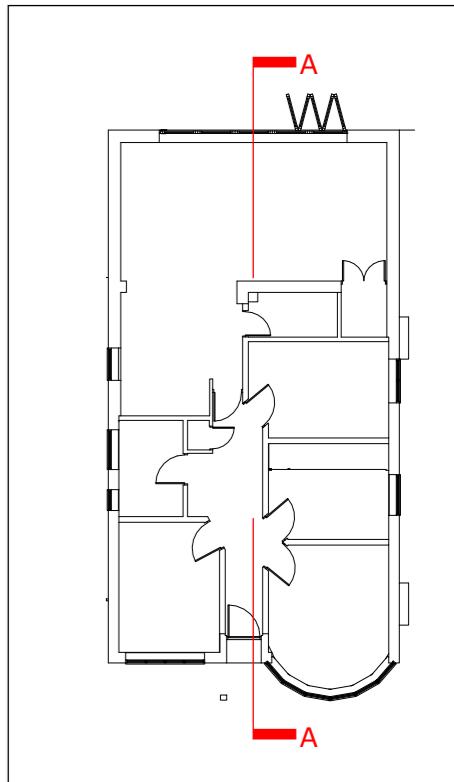

Section Legend

Address

59 Hoylake Crescent,
Ickenham, UB10 8JF

Client

Mr. Simon Podd

Date

July 2024

1:50 @ A3

0 1 2 3 4 5m

Drawing Title

As Existing
Sections

Project no./ Stage/

0433- PLA-

Drawing no./ Revision

06_A

Revision notes:

Drawn by: RA



A - First Issue

MICHAEL OAKES ARCHITECTS LTD.

Michael Oakes (Director) B.A. Hons Arch, Dipl. Arch, Registered Architect

REGISTERED ARCHITECTS, DESIGNERS + ILLUSTRATORS

Telephone: 01895 235089 - E-mail: michaeloakesarchitect@googlemail.com

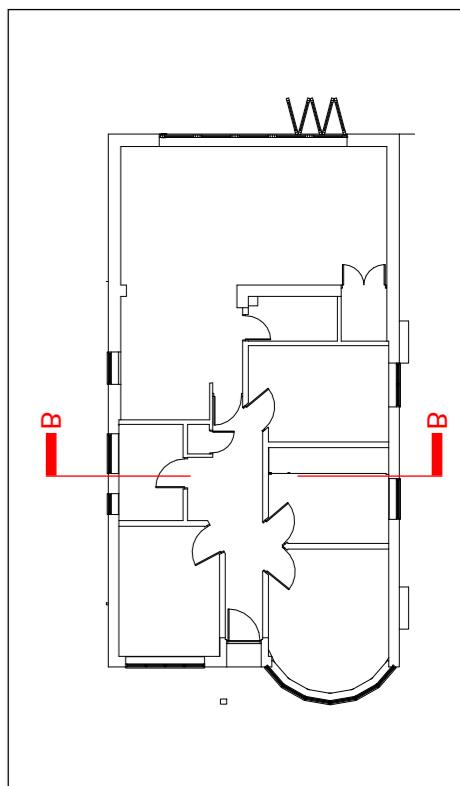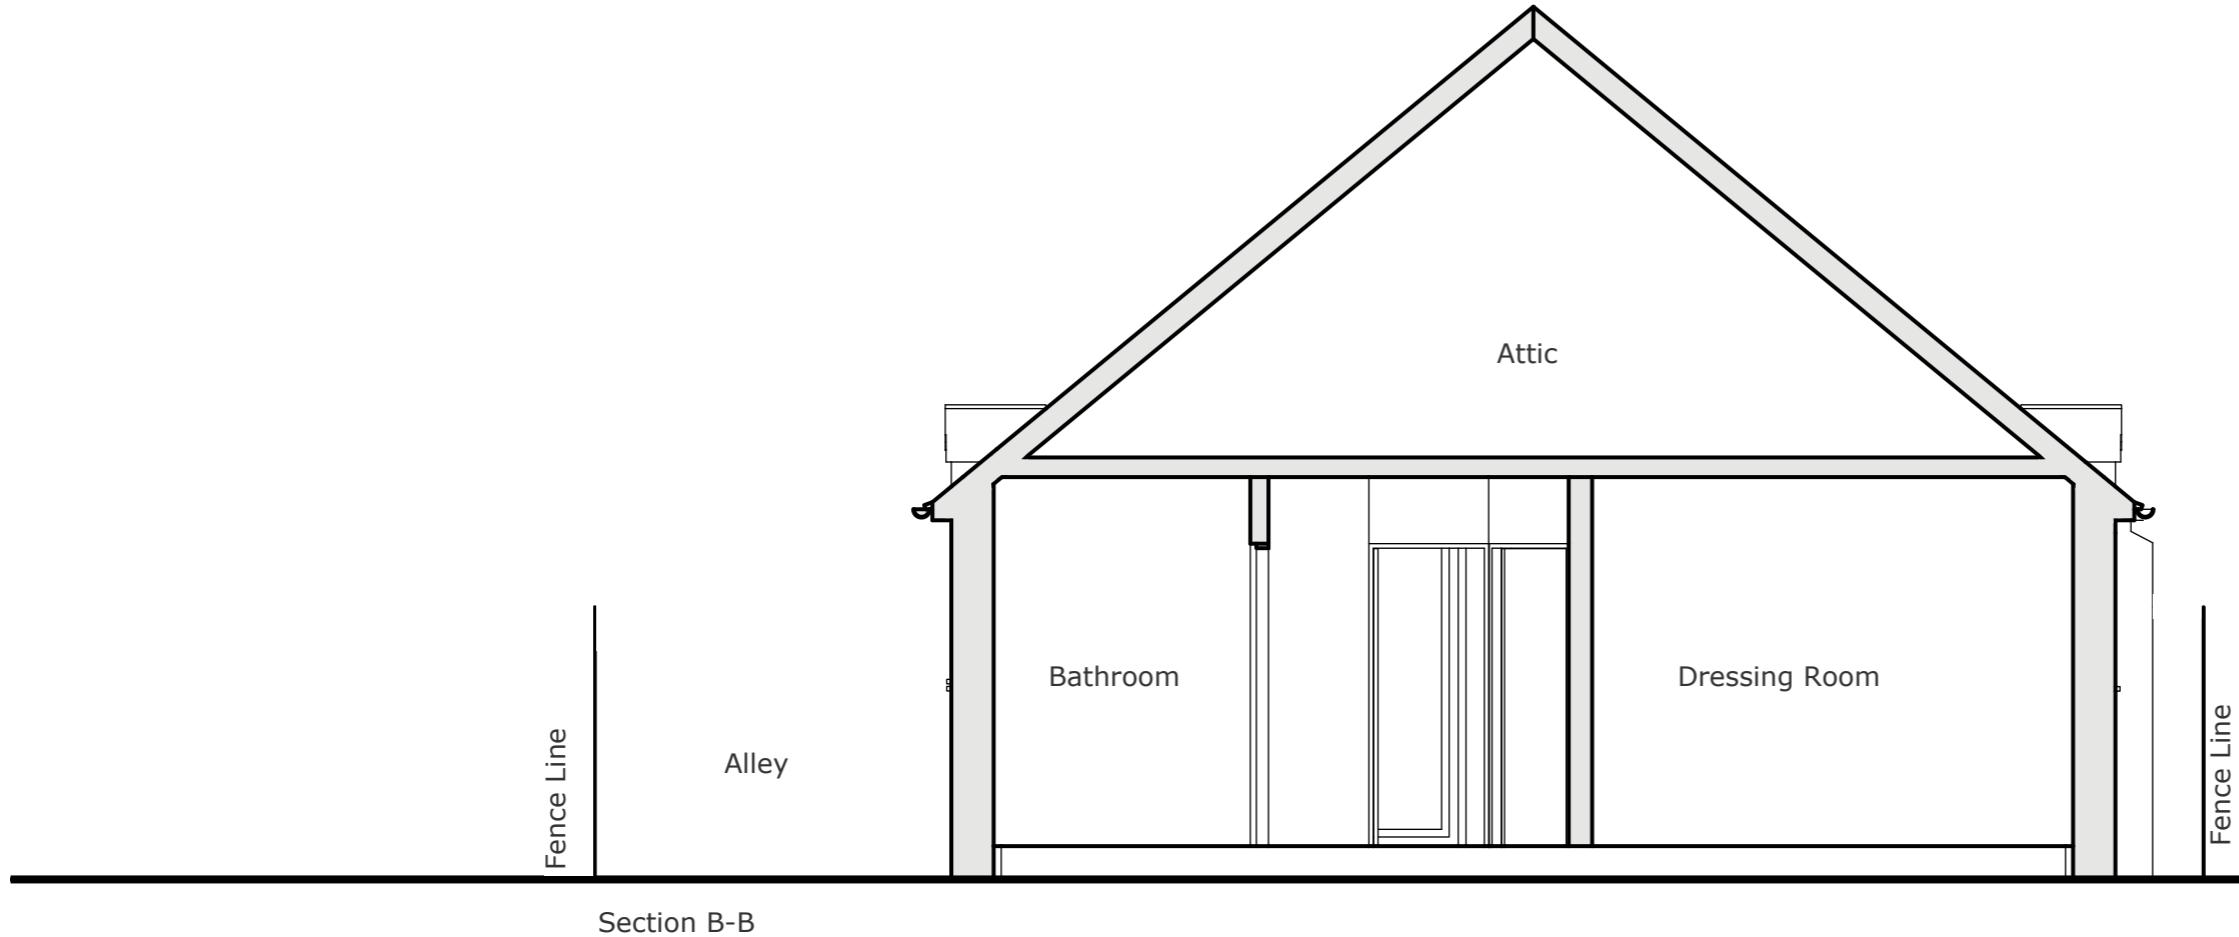

Section Legend

Address

59 Hoylake Crescent,
Ickenham, UB10 8JF

Client

Mr. Simon Podd

Date

July 2024

1:50 @ A3

0 1 2 3 4 5m

Drawing Title

As Existing
Sections

Project no./ Stage/

0433- PLA-

Drawing no./ Revision

07_A

Revision notes:

Drawn by: RA

A - First Issue