


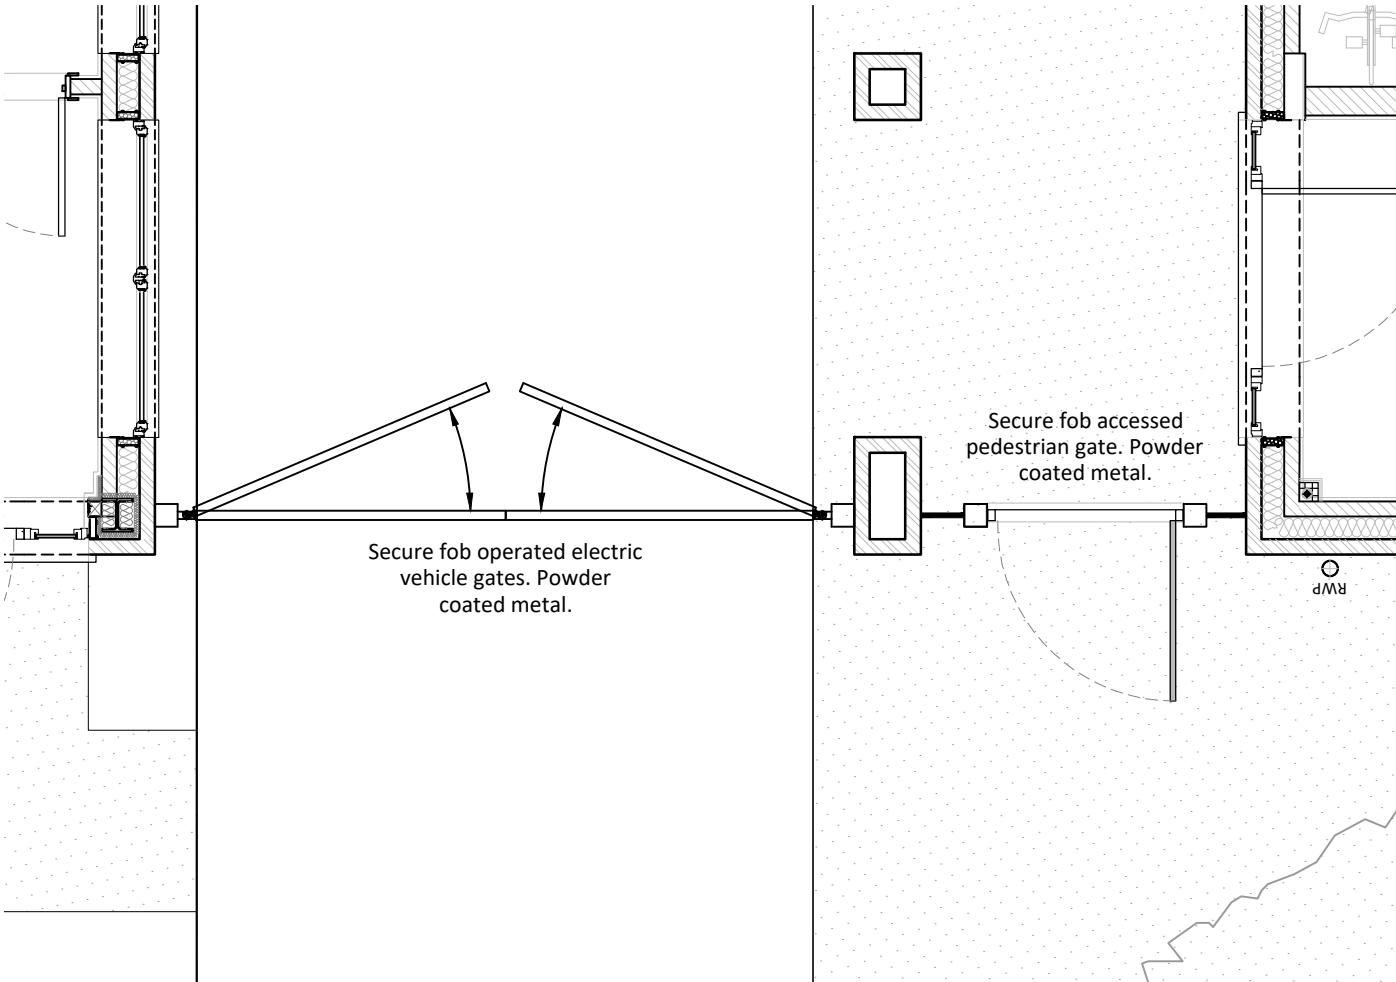

**Taylor Wimpey**

Drg No: 20699-04 Rev: -

Drawing Title: Vehicle and Pedestrian Gates

Site: Bourne Court, Ruislip.

Scale: 1:50 @ A3 Date: 05/21  
Drawn By: RL Checked By:

Taylor Wimpey UK Ltd  
Gate House, Turnpike Road,  
High Wycombe, Bucks HP12 3NR  
Tel 01494 558323 Fax 01494 885663  
www.taylorwimpey.com