


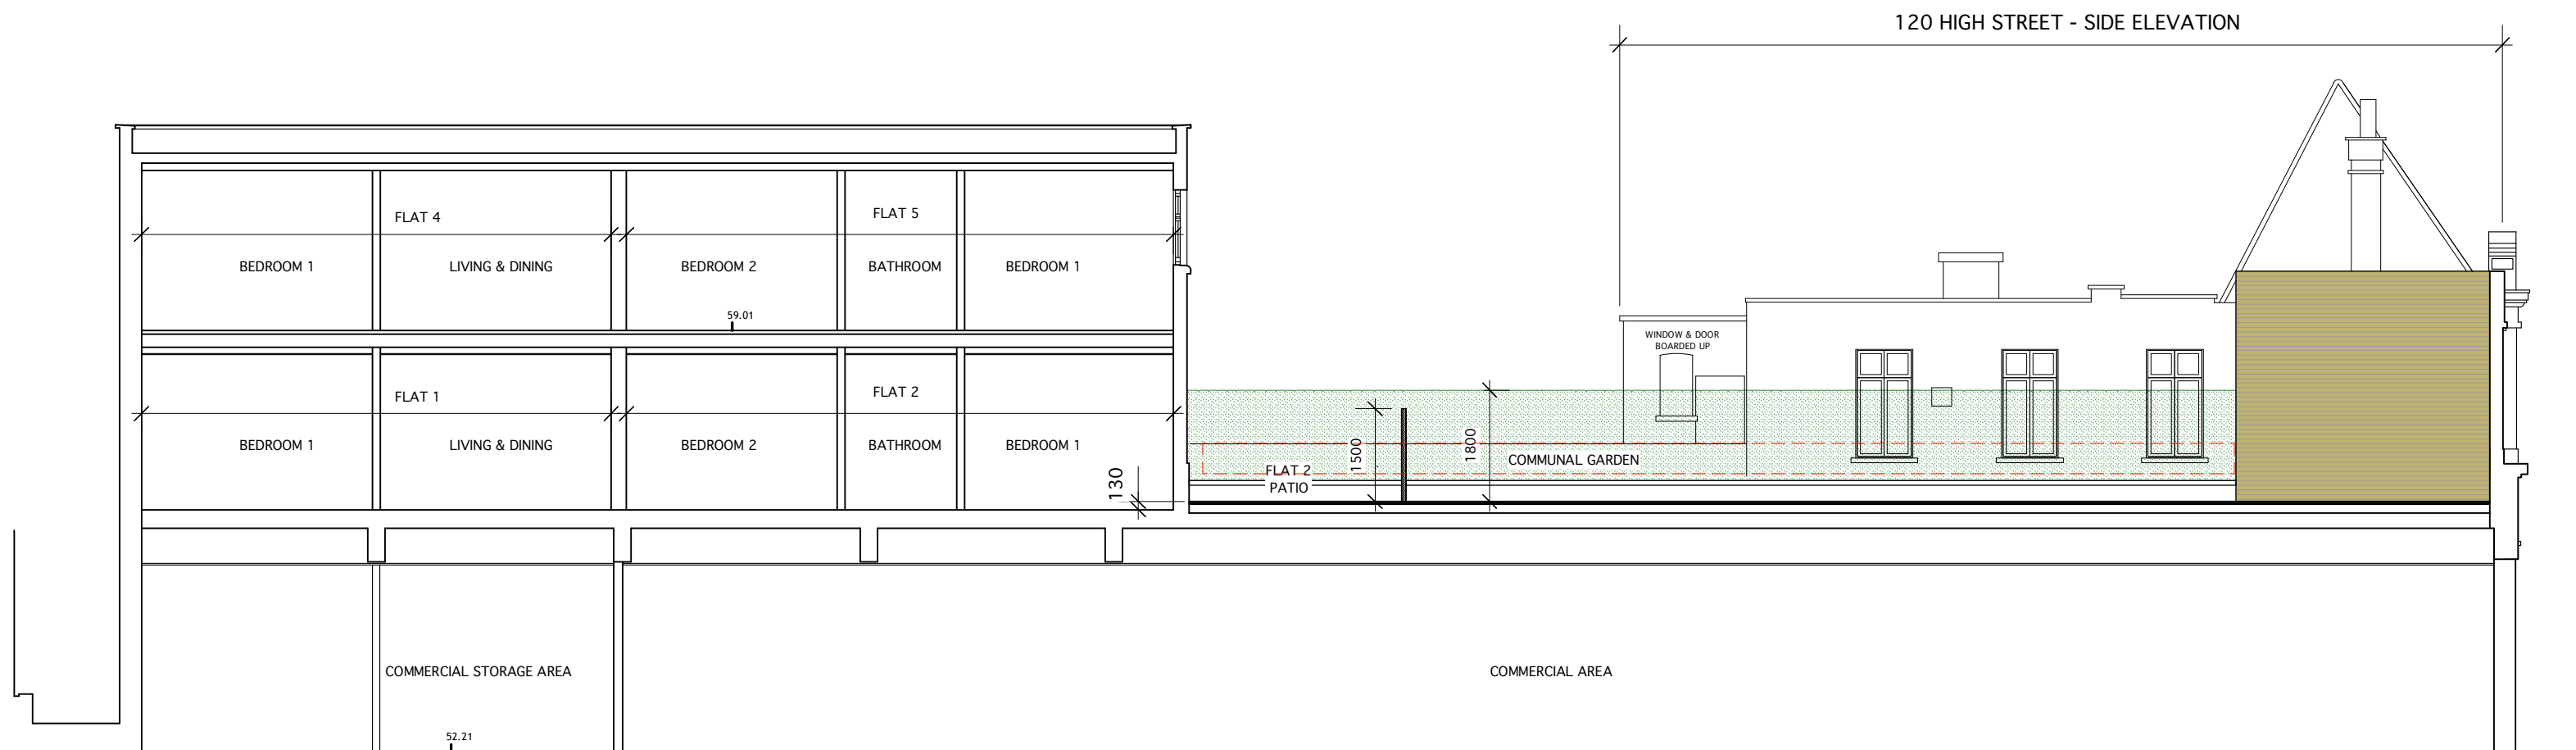


SECTION A-A - PLANNING DRAWING SIDE SCREEN HEIGHT OF 1.8 METERS

COMMUNAL GARDEN

1. THE CURRENT EXISTING FLAT ROOF FINISH AS FOLLOWS.
EPDM MEMBRANE LAID ON 18MM EXTERNAL QUALITY PLYWOOD.
LAID ON 150MM MIN THICKNESS OF KINSPAM TAPERED FLAT ROOF RIGID INSULATION.
2. THE ABOVE FLAT ROOF WILL RECEIVE 'SCHLUTER TROBA' OR EQUAL PEDESTAL SYSTEM FOR OUTSIDE (STONE OR PORCELAIN) PAVING. SEE IMAGE BELOW.
THIS WILL ALLOW THE CURRENT FLAT ROOF TO DRAIN AS EXISTING.



'SCHLUTER TROBA' OR EQUAL PEDESTAL SYSTEM

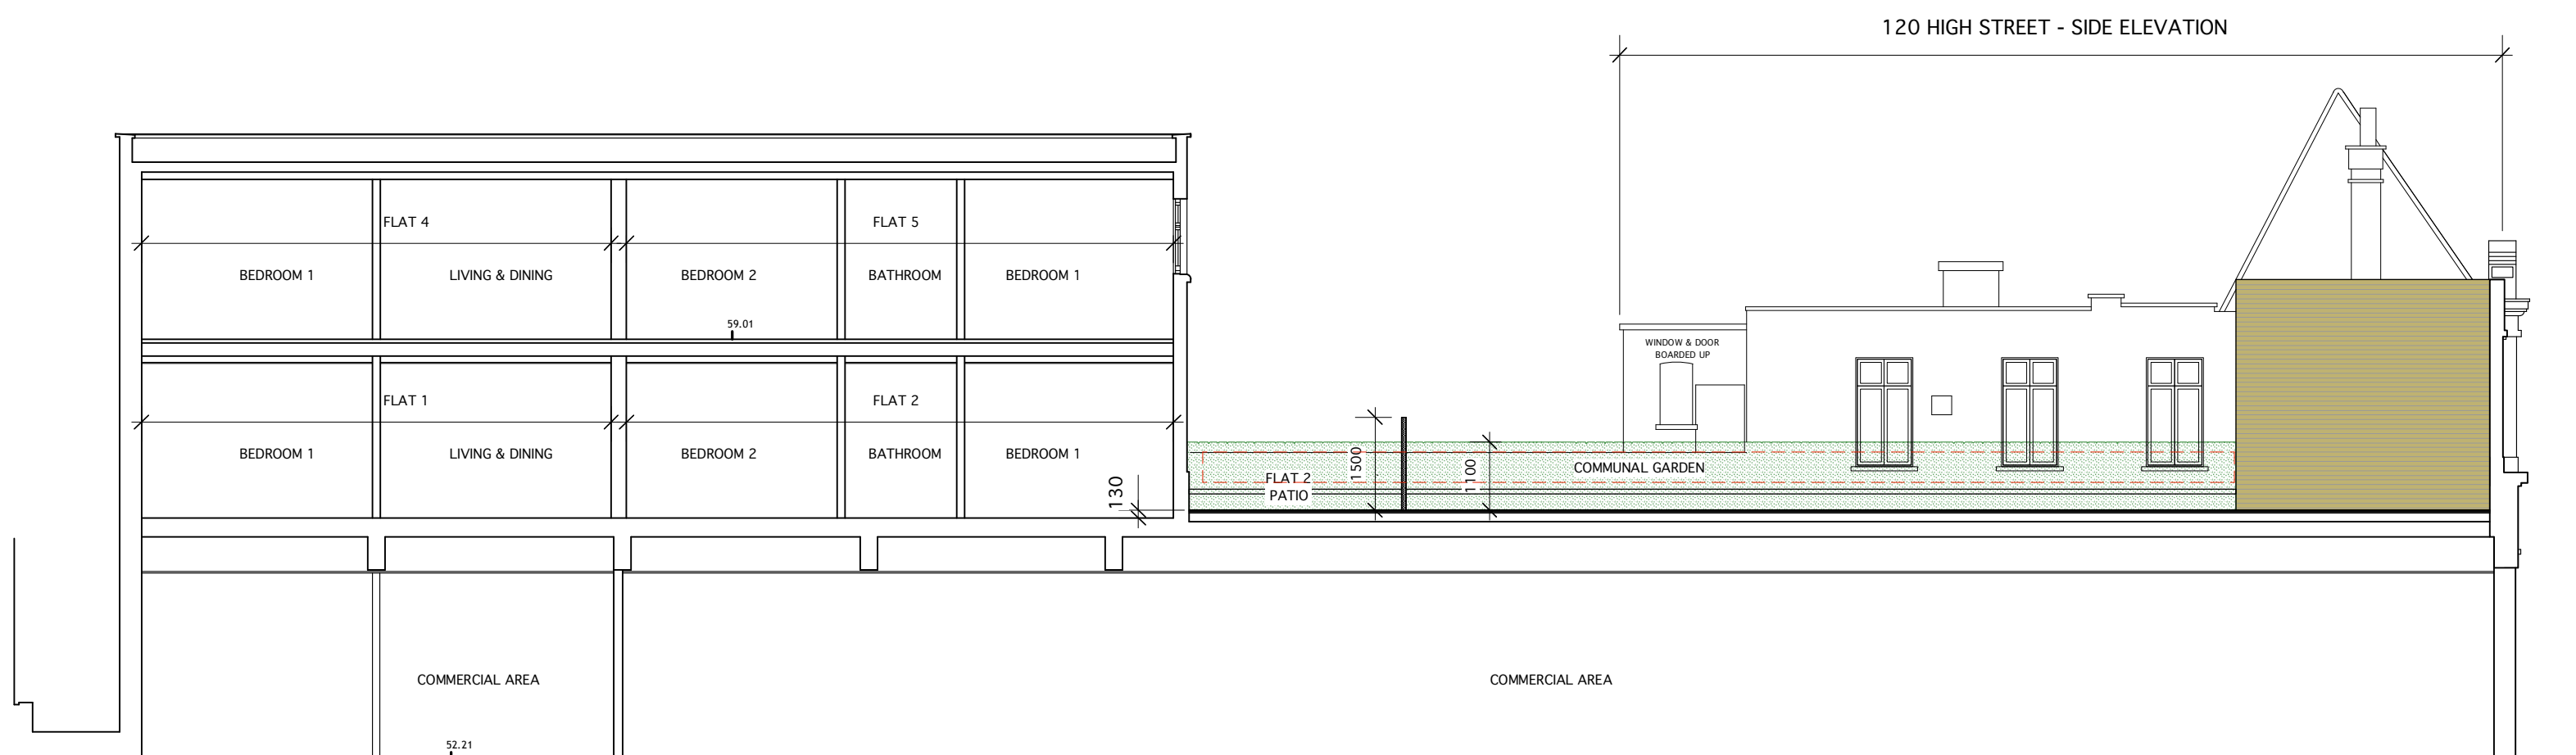

SECTION A-A - OPTION WITH COMMUNAL GARDEN SIDE SCREEN HEIGHT OF 1.1 METERS

THESE ARE PLANNING APPLICATION DRAWINGS.
THEY ARE NOT FOR TENDER
BUILDING REGULATIONS
OR FOR CONSTRUCTION

0 1m 2m 3m 4m 5m
SCALE 1:100

Client
**MR RICHARD HENNESSY
MANOR DEVELOPMENTS
(RUISLIP) LTD
2 KINGSSEND, RUISLIP HA4 8LJ**

Property
**TESCO
122 - 124 HIGH STREET
RUISLIP HA4 8LR**

Job Title
**CONVERSION OF REAR
FIRST & SECOND FLOORS
TO RESIDENTIAL. NEW THIRD
FLOOR RESIDENTIAL.**

Drawing
**TYPICAL
SECTION A-A**

Date
25.04.23


Scale
1:100@A1

Job No
122HS

Drawing No
PA - 08

Revision No

ANDREAS GEORGIU t/a GIAD

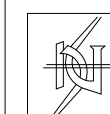

Office F3, Kingsbury House
468 Church Lane, London NW9 8UA
Tel: 020 8200 2331
TEL: 07956 587037
email: andreas@giad.co.uk

ANDREAS GEORGIU t/a GIAD
RESERVE THE COPYRIGHT ON ALL DOCUMENTS AND DRAWINGS