



Marley Modern roof tiles - smooth grey

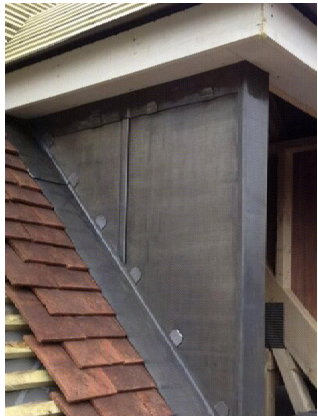

Sheet lead cladding to dormer cheeks

 

Graphite Grey, RAL 7024:
Rainwater goods, windows, doors
and half-timbering to front gables.




K Rend Silicone Render - Light Grey:
All external walls except South flank




Tandur Grey Limestone Tumbled and
Brushed paving slabs, 900 x 600mm



South flank wall only: Ibstock Bexhill Dark Stock facing
bricks

 

South & north front boundary walls

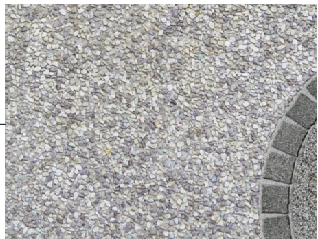

SureSet Permeable Paving Natural Aggregate "Sterling"
with 100x100mm granite edging setts




1m high wall: Ibstock Bexhill Dark Stock facing bricks
with brick on edge capping

340x340mm pier: Ibstock Bexhill Dark Stock
facing bricks with reconstructed stone capping



Front (West) Elevation

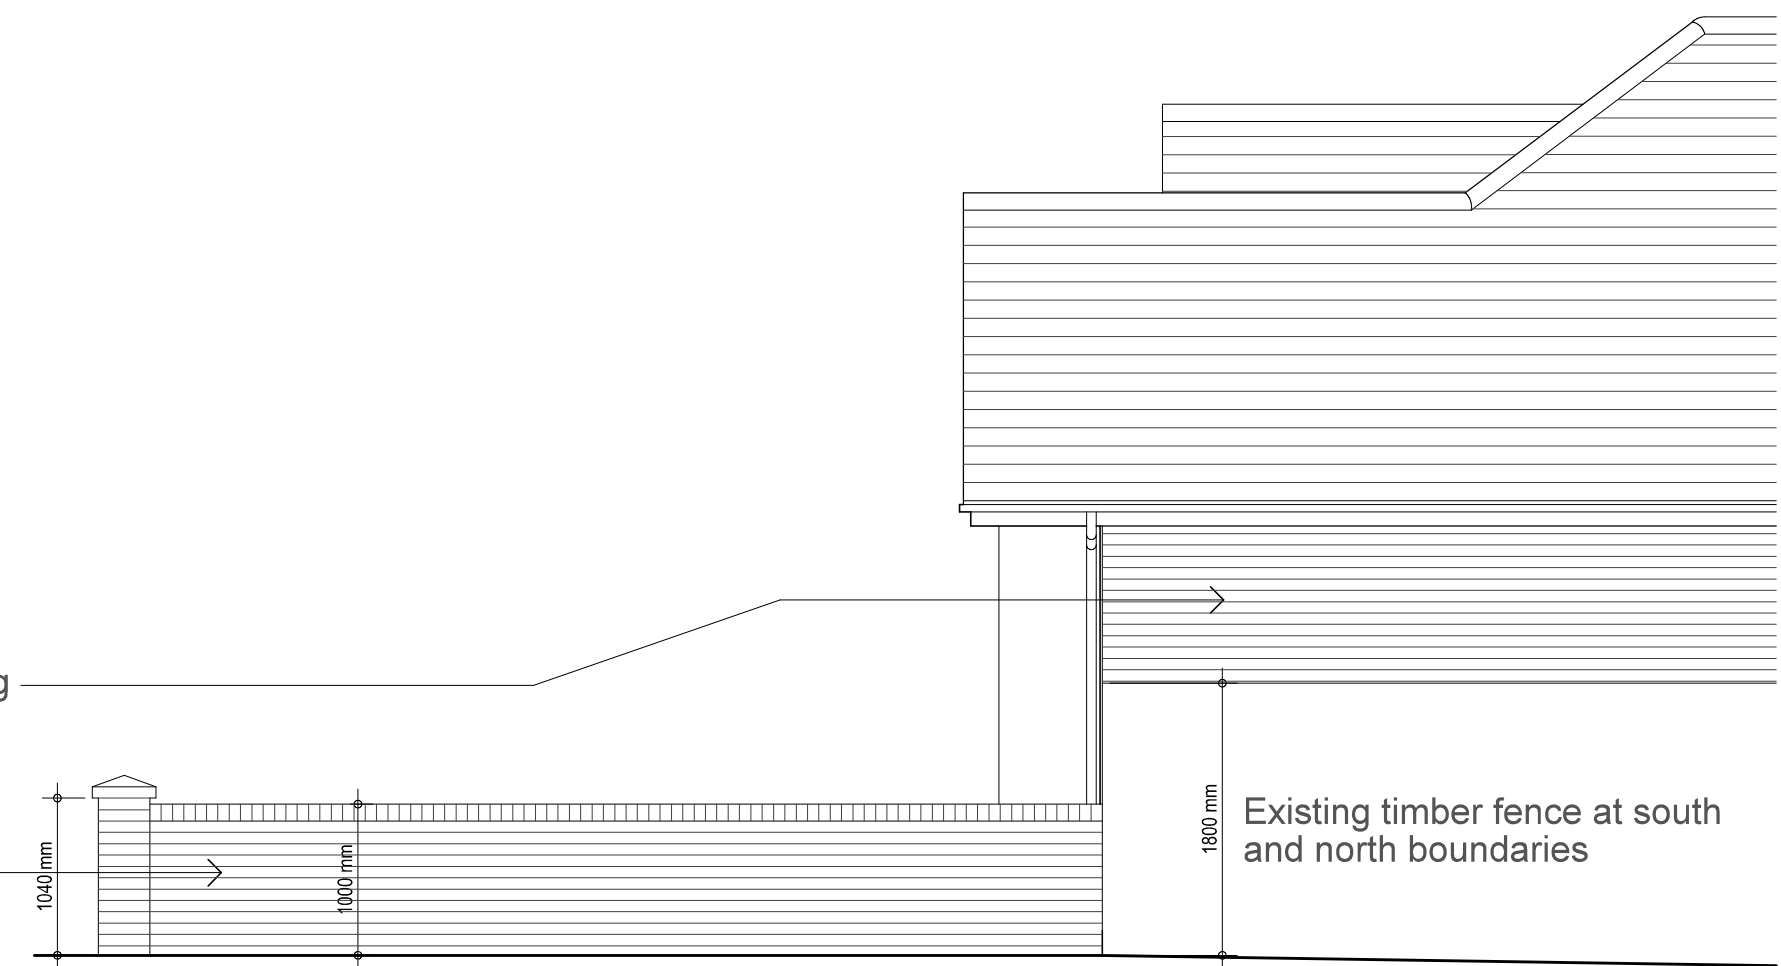

Side (South) Elevation

Revision notes



drawing notes		© Akasi Architecture Ltd 2018	
All rights described in chapter IV of the Copyright Designs & Patents Act 1988 have been generally asserted. This drawing must not be scaled; only figured dimensions should be used. If there are any discrepancies, or contradictions between this and other information, they should be brought to the Architect's attention.			
client: Mr A. Plaha		project: 59 Saint Margarets Road, Ruislip HA4	
drawing title: Details of External Finishes			
date: July 2020	scale: 1:50@A1	project no.: AA.2018.004	drawing no.: F10

