




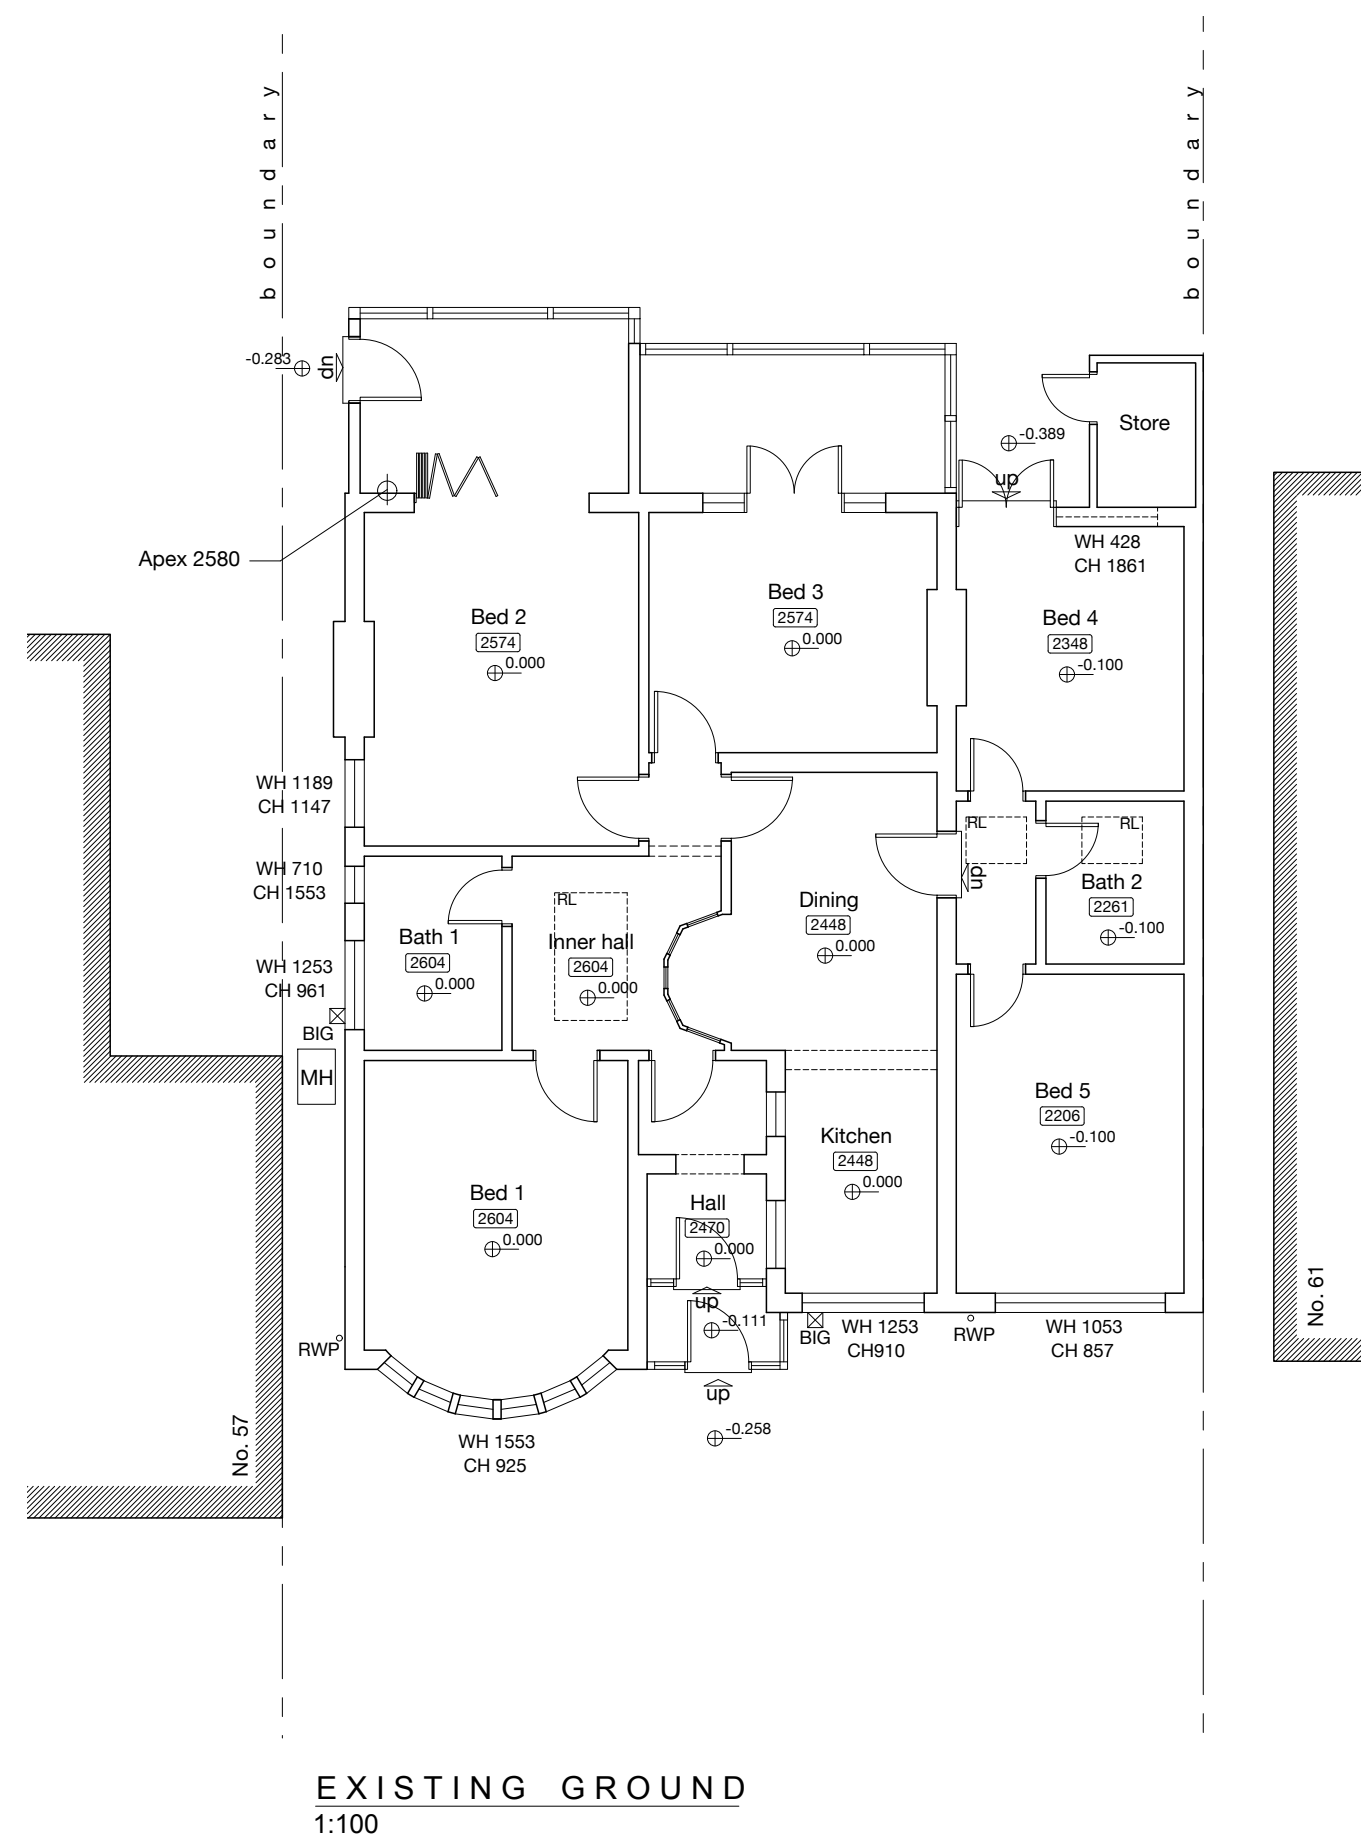

EXISTING GROUND
1:100

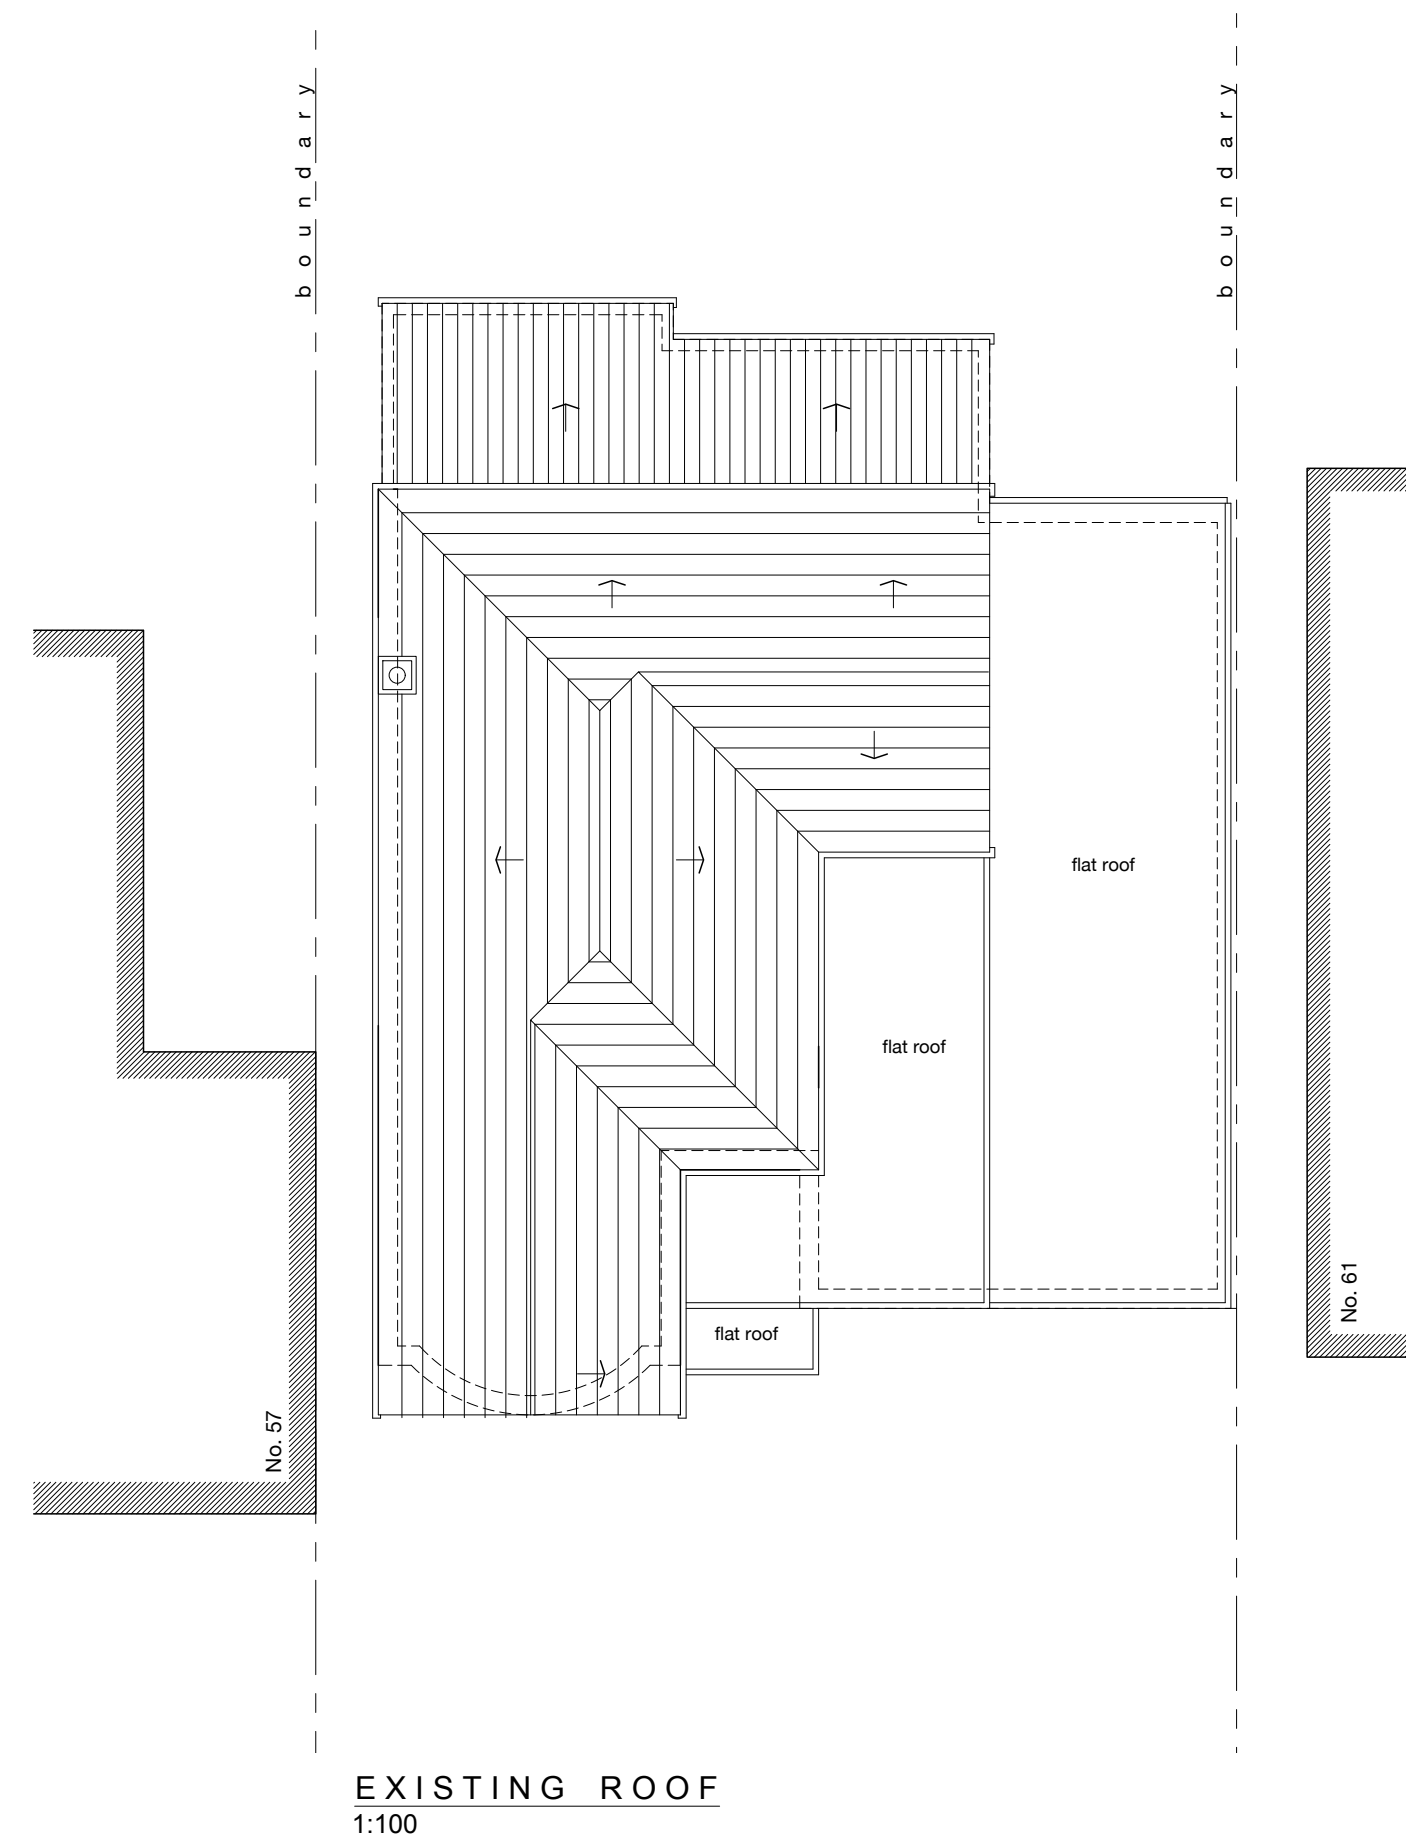

EXISTING ROOF
1:100

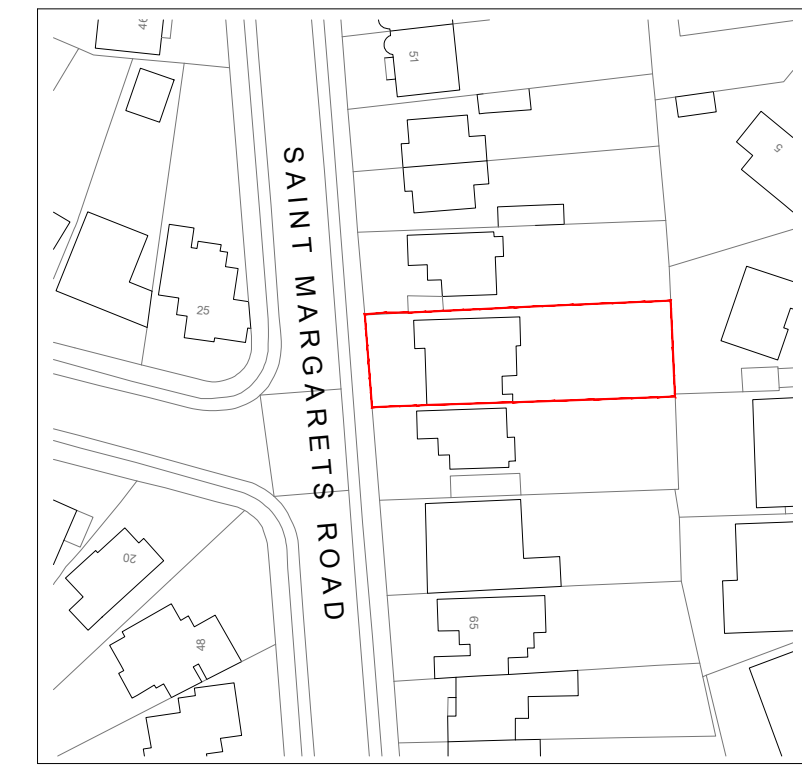


SITE LOCATION PLAN
1:1250




AERIAL VIEW
1:100



EXISTING FRONT
1:100

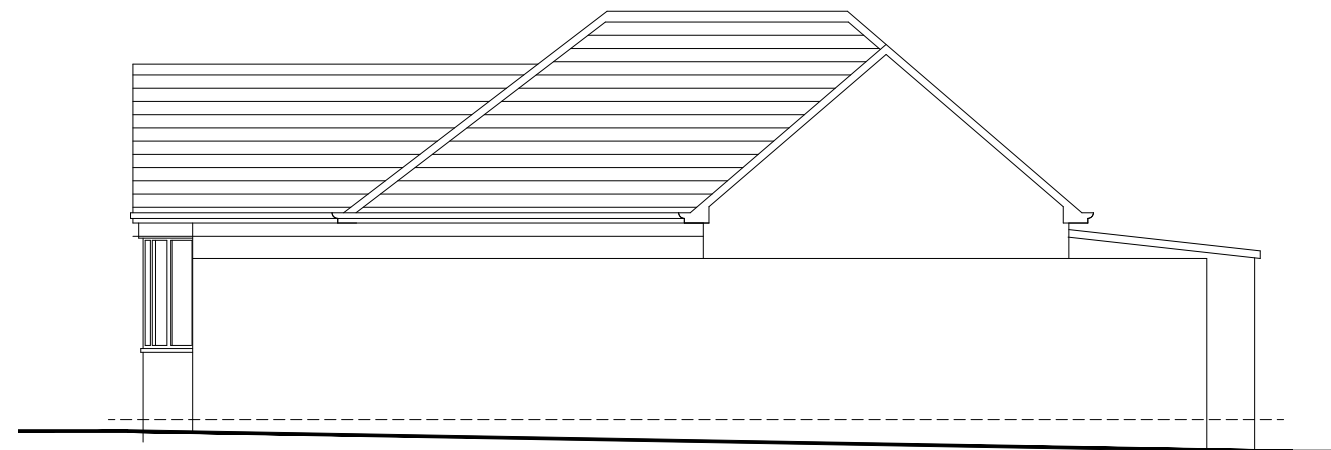


EXISTING FLANK
1:100

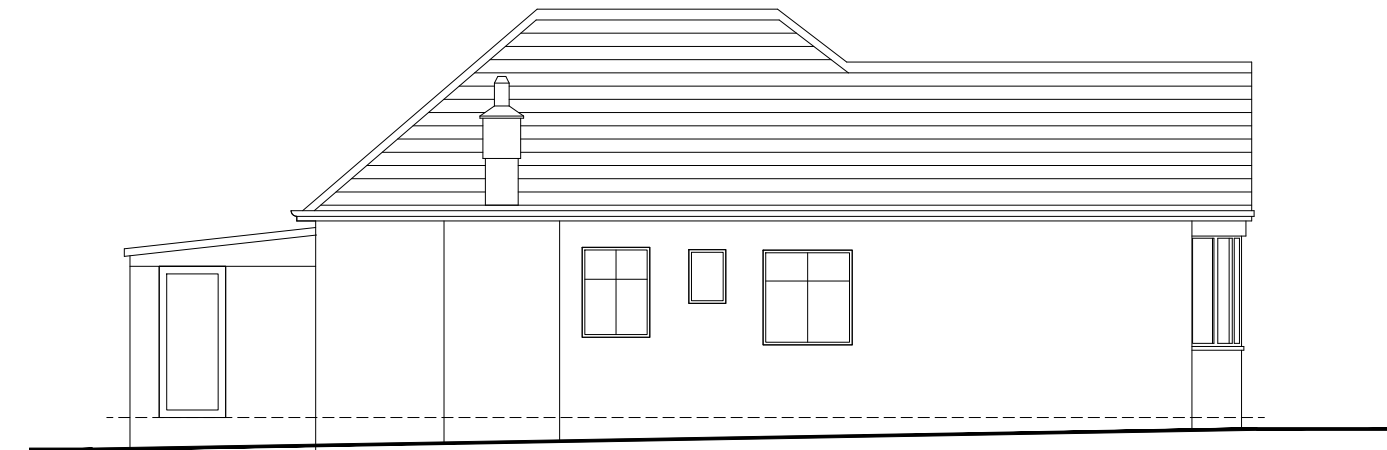

EXISTING FLANK
1:100



EXISTING REAR
1:100

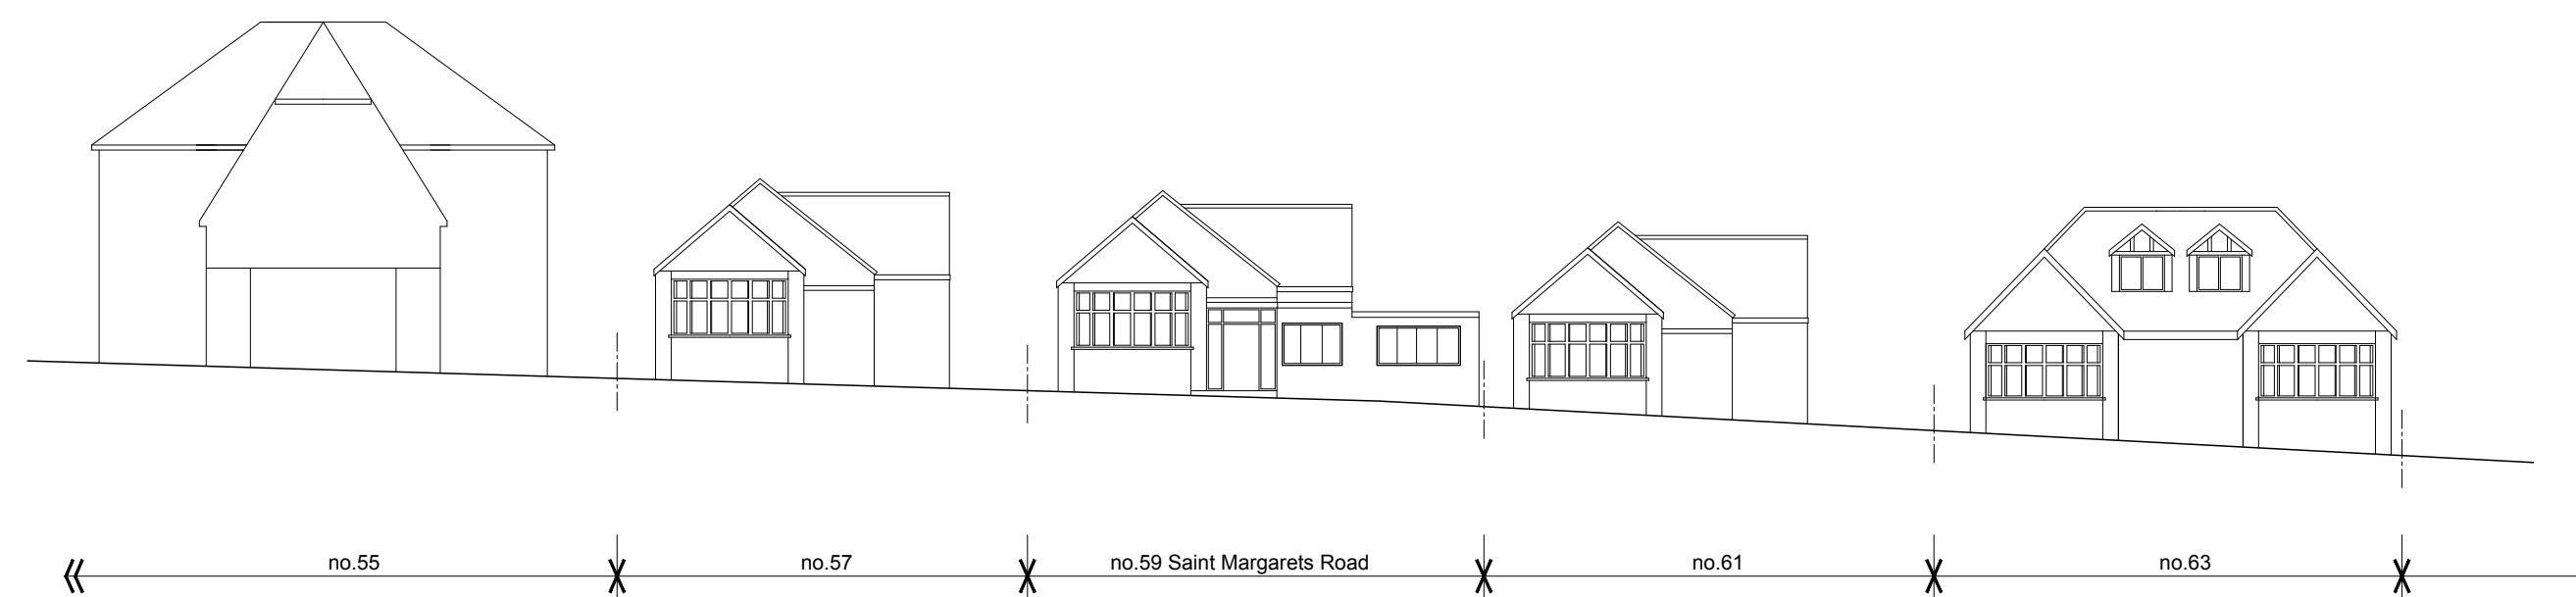

CONTEXTUAL ELEVATION - EXISTING
1:200



drawing notes
All rights described in chapter IV of the Copyright Designs & Patents Act 1988 have been generally asserted. This Drawing must not be scaled; only figured dimensions should be used. If there are any discrepancies, or contradictions between this and other information, it should be brought to the Architect's attention.

client: Mr A Plaha
project: 59 Saint Margarets Road, Ruislip HA4

drawing title: EXISTING PLANS & ELEVATIONS

date: July 2018
scale: 1:100 @A1, 1:200 @A3
project no.: AA.2018.004
drawing no.: 01.01

