


Saint Margarets Road

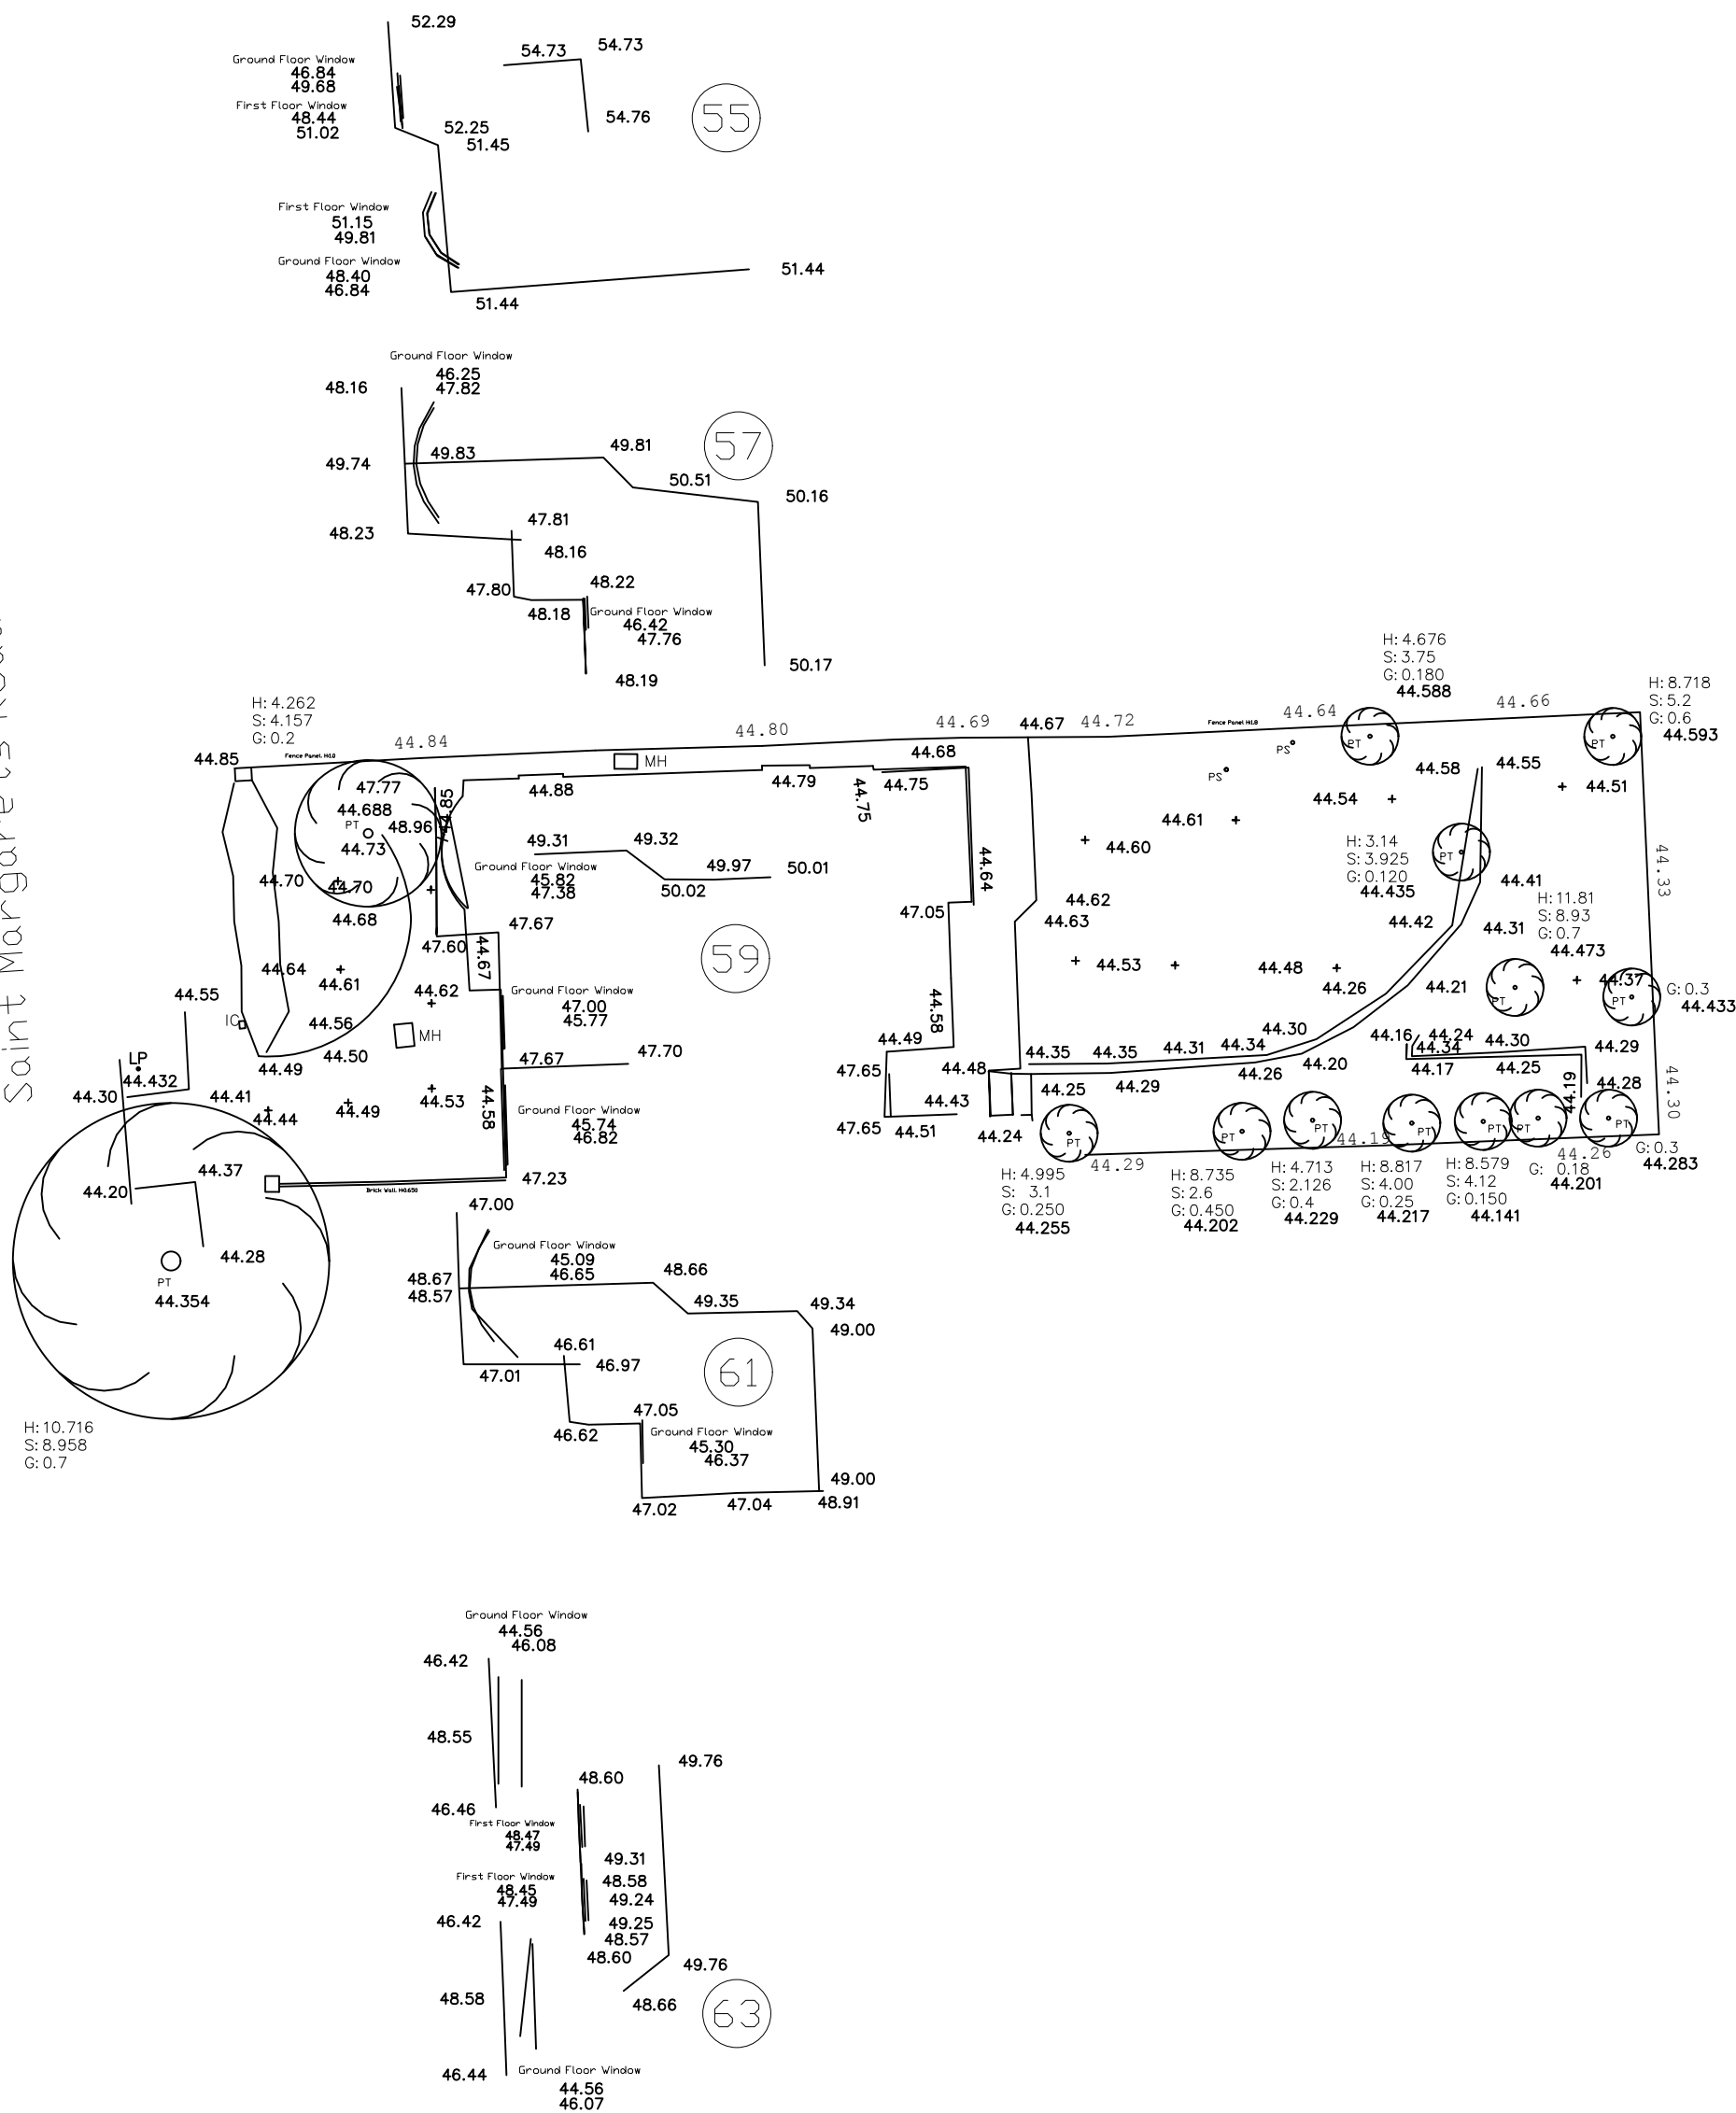


Notes:	
A	The survey is orientated to OSGB36 using OSTN15. Data is presented with a scale factor of 1. Elevation data is relative to OSGM15.
B	The drawing refers to the conditions of the site at the time of survey.
C	All dimensions should be checked on site. Do not scale from drawing.
D	
E	
GRID	DATUM
Ordnance Survey OSTN15 (OSGM15)	Ordnance Survey OSTN15 (OSGM15)
True Ordnance Survey Derived from Active GPS Network	Derived from Ordnance Survey Active GPS Network

Legend:

PT - POINT
W - WALL
R - RAILING
LP - LAMP POST
K - KERB
PS - POINT LEVEL
ST - STREET
M - MANHOLE
C - CURB

Building
Wall
Fence
Footpath
Inspection cover
Manhole
Ridge
Cill
Eaves
Roof
Kerb
Level String
Windows

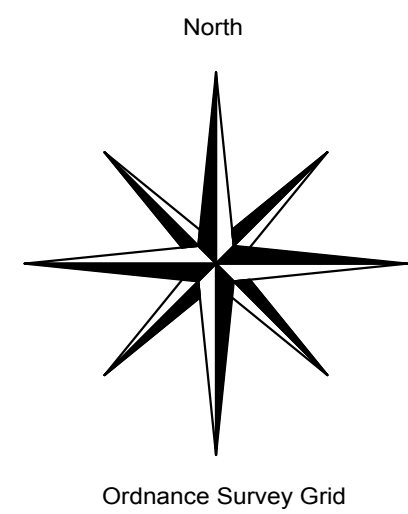

Survey Control Stations			
Client			
Title			
Project			
Location			
Ruislip			
59 Saint Margarets Road Topographic Survey			
Drawn by		Checked by	
J.M			
Horizontal Scale	Date of Survey	Issue Date	
1:200@A1	24/03/2018	30/04/2018	
Project Code	Drawing No.	Sheet	Rev.
-	-	-	-
Revision	Remarks	Drawn	Checked