

Marley concrete plain tiles - Smooth Brown



Graphite Grey, RAL 7024:
Rainwater goods, fascias, soffits, windows,
doors.
Waney edge timber boarding to front gables.



Grey Limestone paving slabs, 900 x
600mm, or similar.



K Rend Silicone Render - Light Grey:
All external walls.




SureSet Permeable Paving Natural Aggregate "Sterling"
with 100x100mm granite edging setts




Graphite Grey, RAL 7024:
Rainwater goods, fascias, soffits.




K Rend Silicone Render - Light Grey:
All external walls.

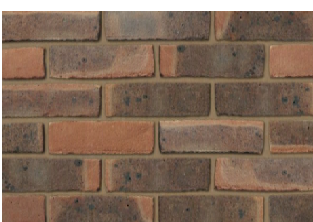

South & north front boundary walls
Ibstock Bexhill Dark Stock facing bricks
with brick on edge capping

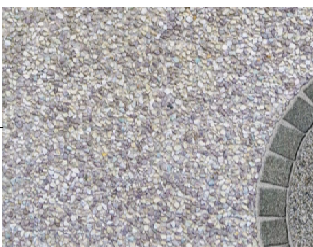


SureSet Permeable Paving Natural Aggregate "Sterling"
with 100x100mm granite edging setts

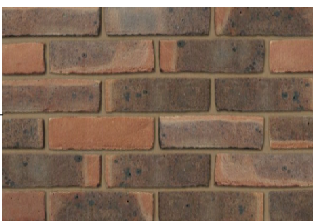

1m high wall: Ibstock Bexhill Dark Stock facing bricks
with brick on edge capping



Front (West) Elevation

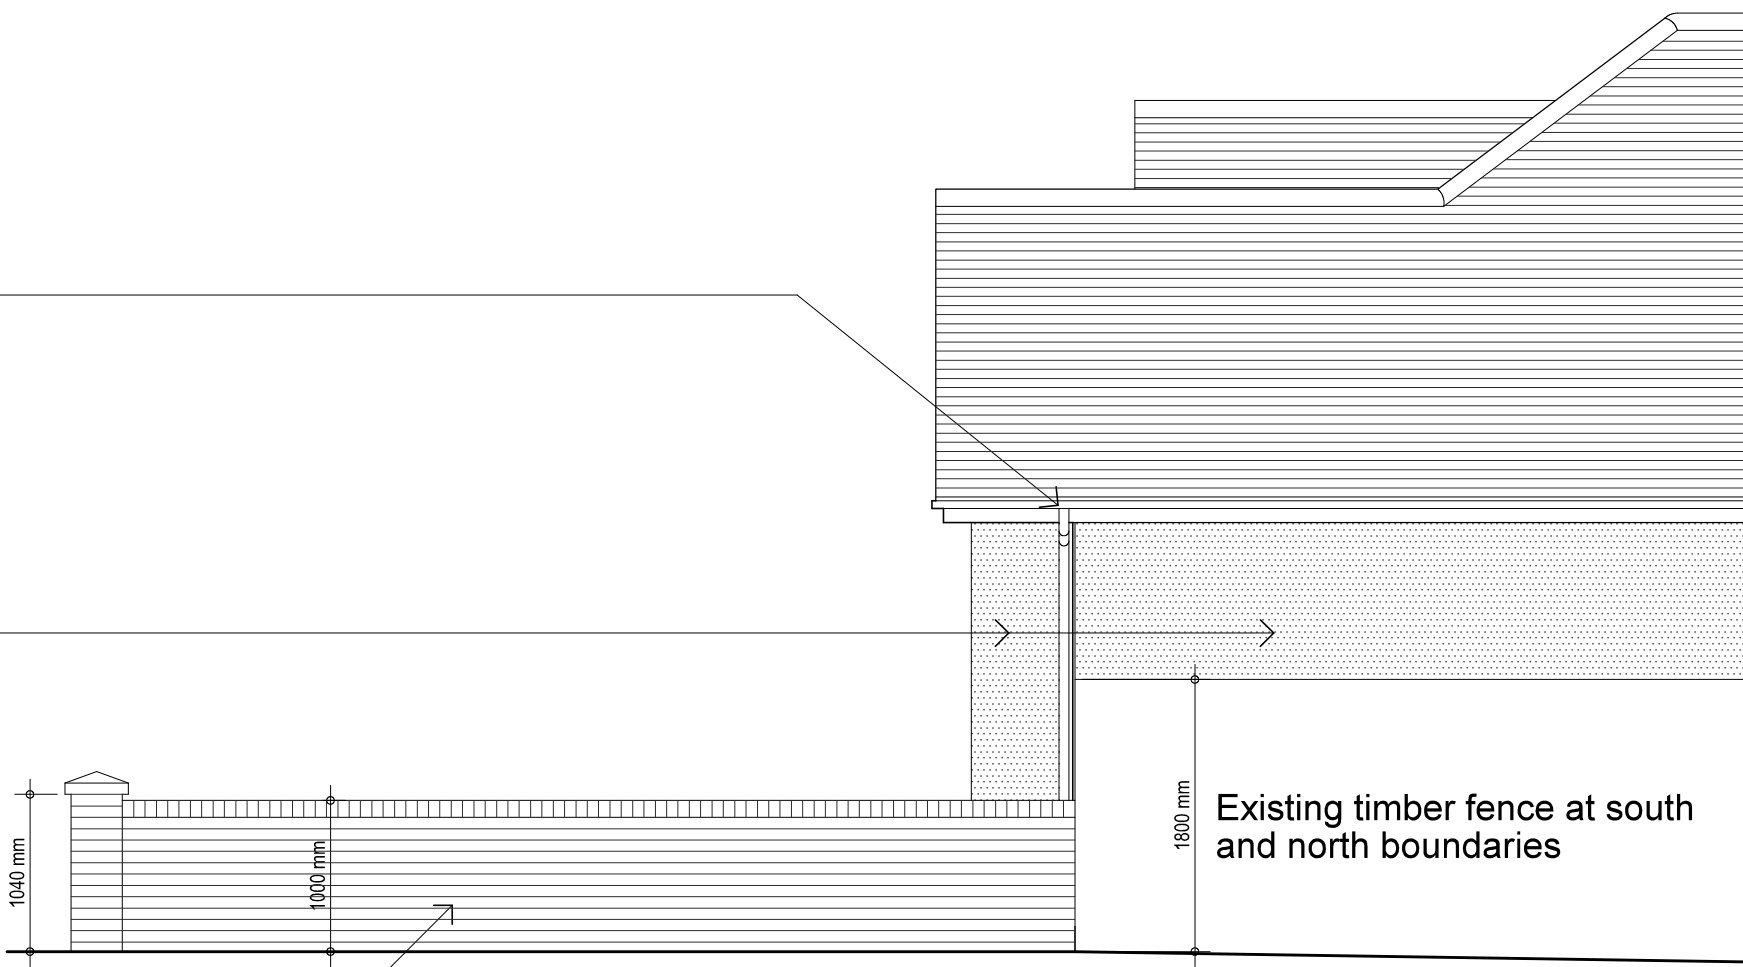

Side (South) Elevation

Planting Schedule

See separate document for Planting Specification.

Shrubs

① Prunus Lusitanica Myrtifolia. 600-800mm height. 5L pots planted at 2 plants per linear metre.

Turf

② Rolawn Medallion Turf (or product of equal quality)

Revision notes	
B 29/04/21	Paving amended. Tree omitted.
A 12/04/21	Roof tiles amended. Planting Schedule added. Planting amended.



Akaal Architecture Ltd
t 07984590178 e kamal@akaalarchitecture.com

drawing notes		© Akaal Architecture Ltd 2018	
All rights described in chapter IV of the Copyright Designs & Patents Act 1988 have been generally asserted. This drawing must not be scaled; only figured dimensions should be used. If there are any discrepancies, or contradictions between this and other information, they should be brought to the Architect's attention.			
client: Mr A. Plaha		project: 59 Saint Margarets Road, Ruislip HA4	
drawing title: Details of External Finishes			
date: July 2020	scale: 1:50@A1	project no.: AA.2018.004	drawing no.: F10B

