



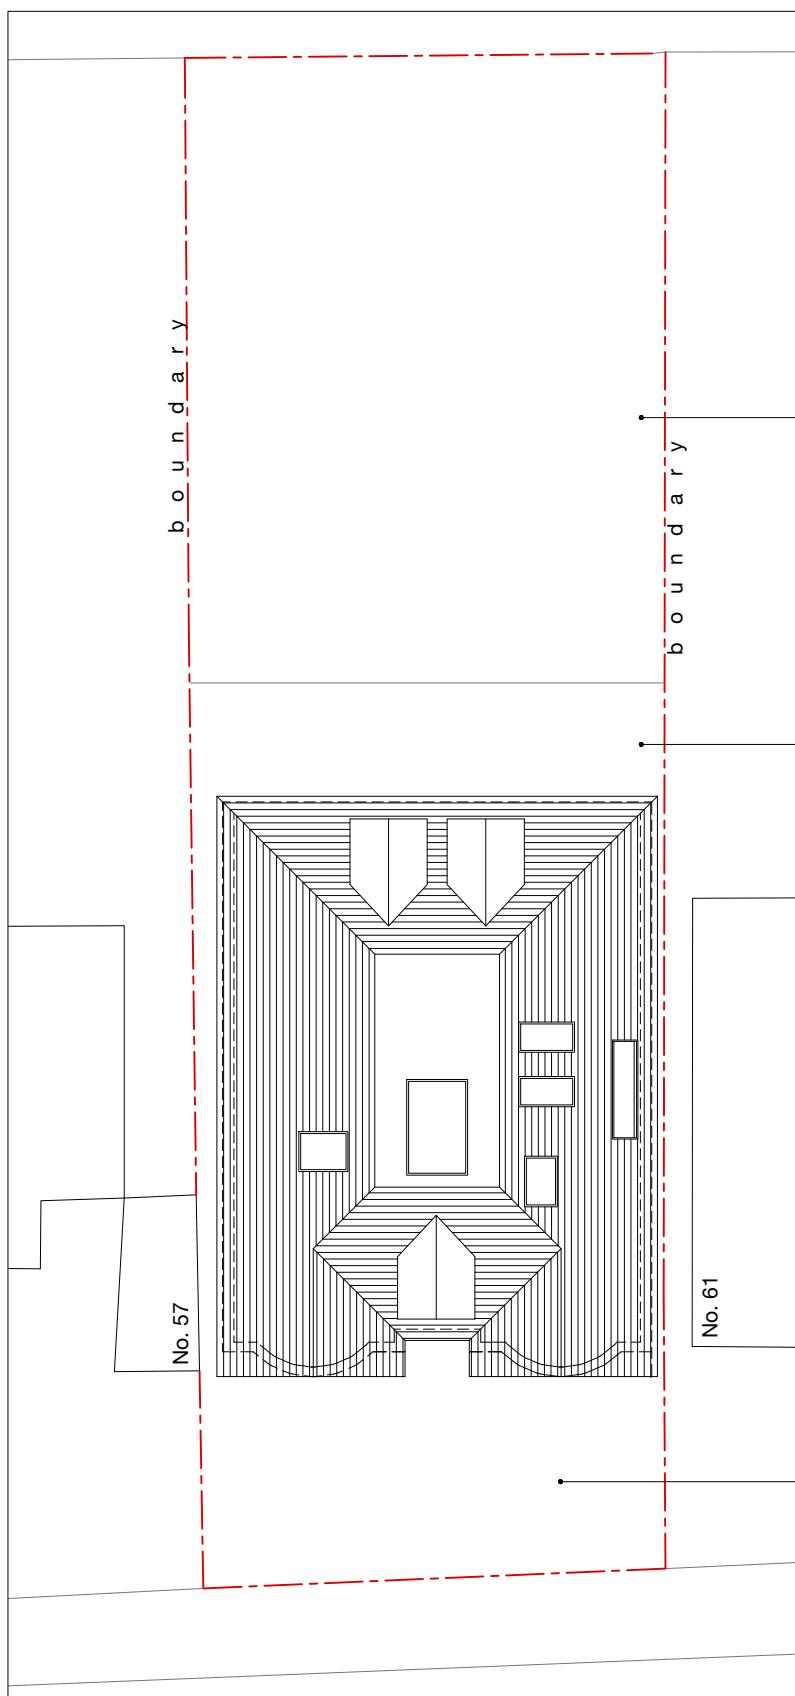

### SITE LOCATION PLAN

1:1250

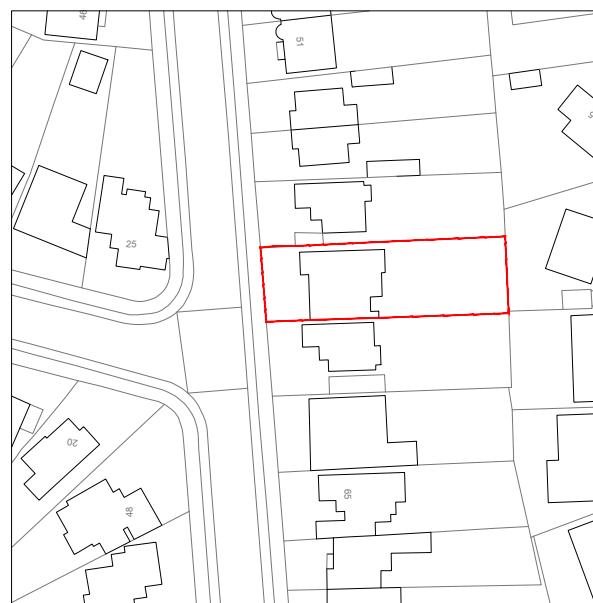

### BLOCK PLAN

1:200

Revision



**Akaal Architecture Ltd**

t 07984590178 e kamal@akaalarchitecture.com

#### drawing notes

All rights described in chapter IV of the Copyright Designs & Patents Act 1988 have been generally asserted. This Drawing must not be scaled; only figured dimensions should be used. If there are any discrepancies, or contradictions between this and other information, it should be brought to the Architect's attention.

client:  
Mr A Plaha

project:  
59 Saint Margarets Road, Ruislip HA4

drawing title:

PROPOSED BLOCK PLAN

date:  
June 2021

scale:  
1:200 @A3

project no.:  
**AA.2018.004**

drawing no.:  
**F11**