


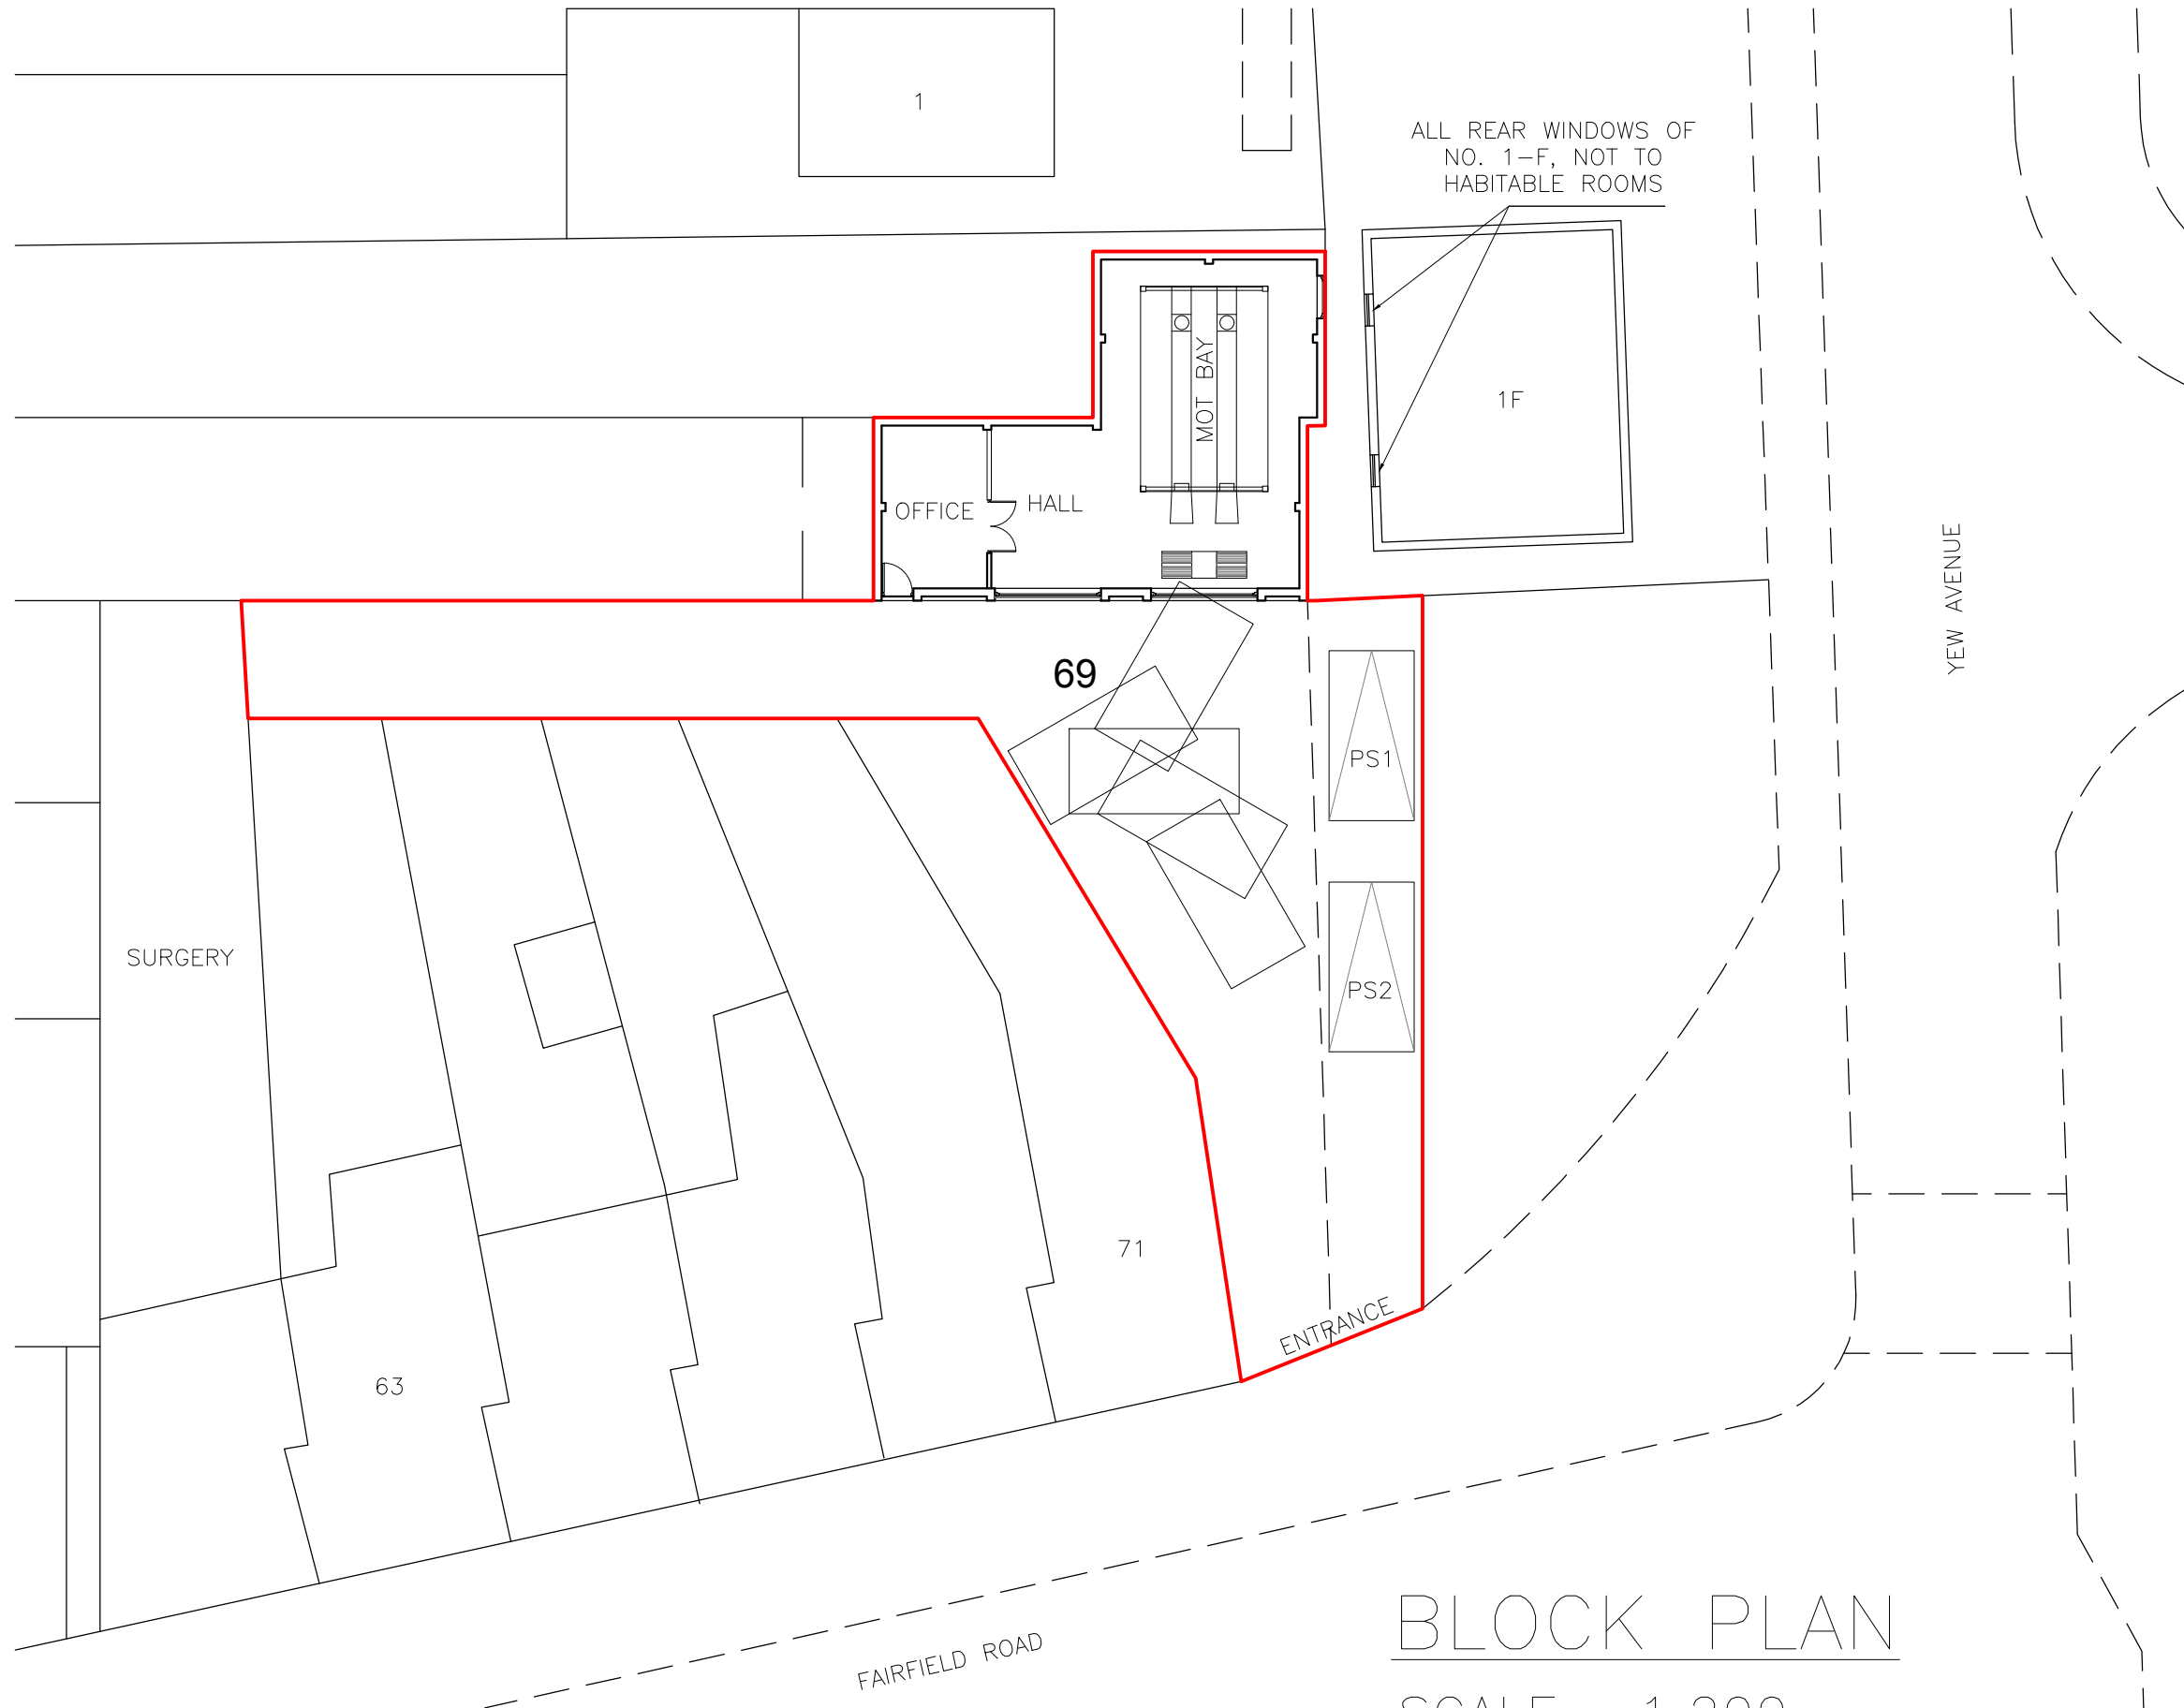

BLOCK PLAN
SCALE= 1:200

-	-	-
Rev.No	DATE	REV. NOTE
Project Title		
CONVERSION OF AN EXISTING WAREHOUSE INTO AN MOT GARAGE		
Layout Name		
BLOCK PLAN SHOWING PARKING ARRANGEMENT		
Client	MR. ASIF MEER	
Site	Warehouse, 69-71 Fairfield Road, West Drayton, UB7 8EZ.	
Drawn By		Designed By
MA		SA
Drawing No		Revision No
69-FR/WD-A001		00
Compass	Date	Scale
	07 DEC 2023	1:200 @ A3
	Project No	Sheet No
	-	-
HEAD OFFICE : S A Design & Management saud_ahmad67@outlook.com		
Phone : 0044 7930880404		
THIS DRAWING IS A COPYRIGHT OF S A DESIGN & MANAGEMENT AND MUST NOT BE DUPLICATED OR REPRODUCED WITHOUT PERMISSION FROM THE DESIGNER.		