



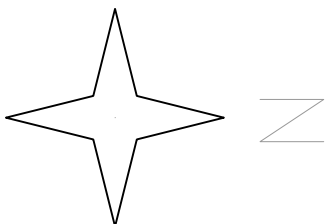

LOCATION PLAN
1:500 A3

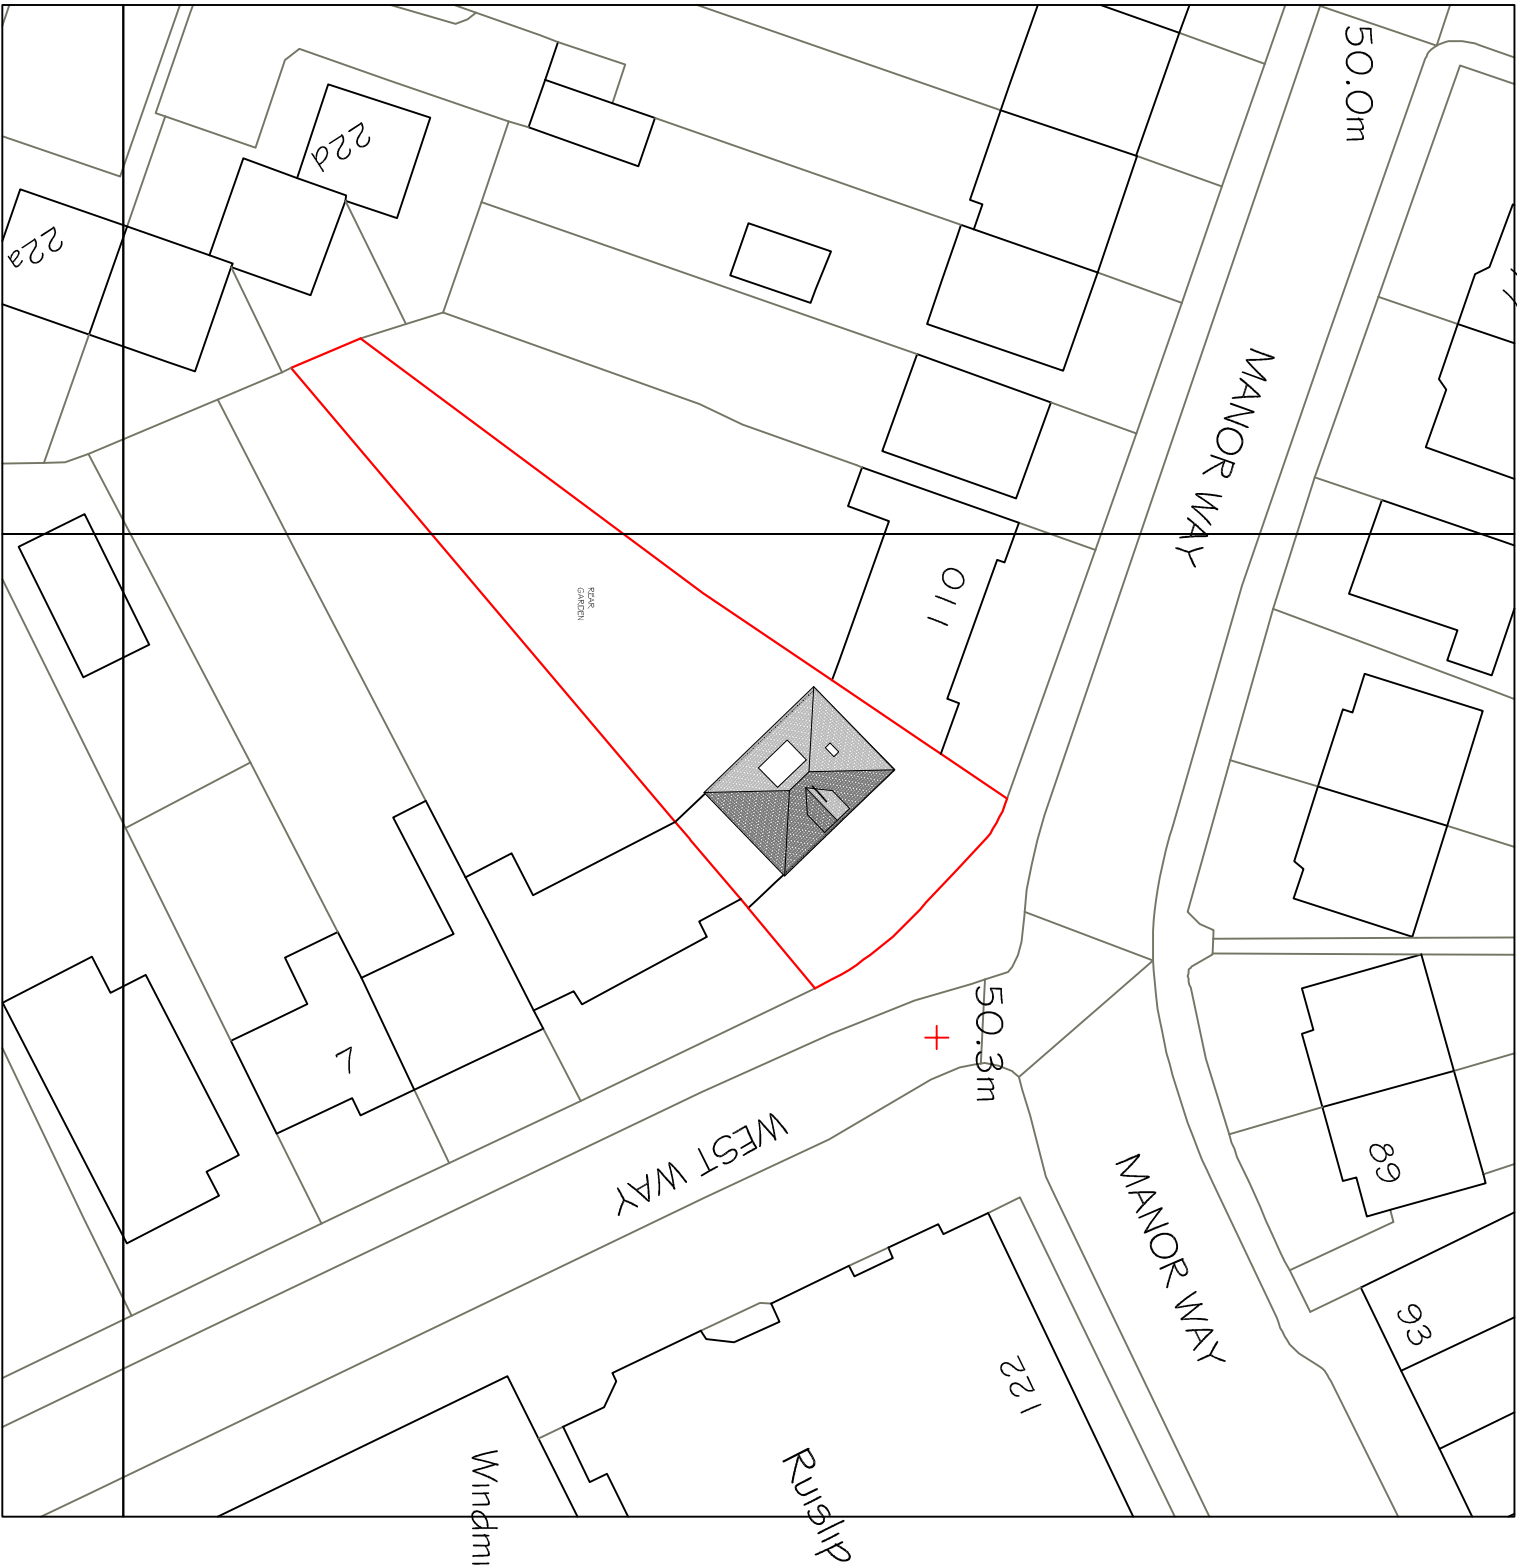

B					
A					
REV.	DATE	DESCRIPTION	MADE	CHECK	APPR.

1 WEST WAY,
RUISLIP,
HA4 8HS

DESIGN A BUILDING LTD

28 GROVE ROAD,
BOREHAMWOOD,
WD6 5DS

TEL: 07976897081
Email: design@buildinga.co.uk

SINGLE STOREY REAR EXTENSION,
CHIMNEY REMOVAL, HIP TO GABLE
LOFT CONVERSION, ROOF LIGHTS
INSTALLATION
AND INTERNAL ALTERATIONS

DWG. NO.:	DESIGNED:	CHECKED:	DATE:	JOB NO.:
07TR	AA		20/01/23	P21051

NOTE: ALL THE WORK AT SITE MUST SATISFY THE BUILDING
CONTROL OFFICER. MEASUREMENTS MUST BE CONFORMED
AT SITE PRIOR TO COMMENCEMENTS OF WORK AND ANY
DISCREPANCY MUST BE REPORTED TO THE CLIENT
IMMEDIATELY.