

03/1281


Address: Waterlife Research Ltd, Colnbrook By-pass

Drawing 4211-IV

Title: Location Plan

Scale 1:1250

Date: May 2003

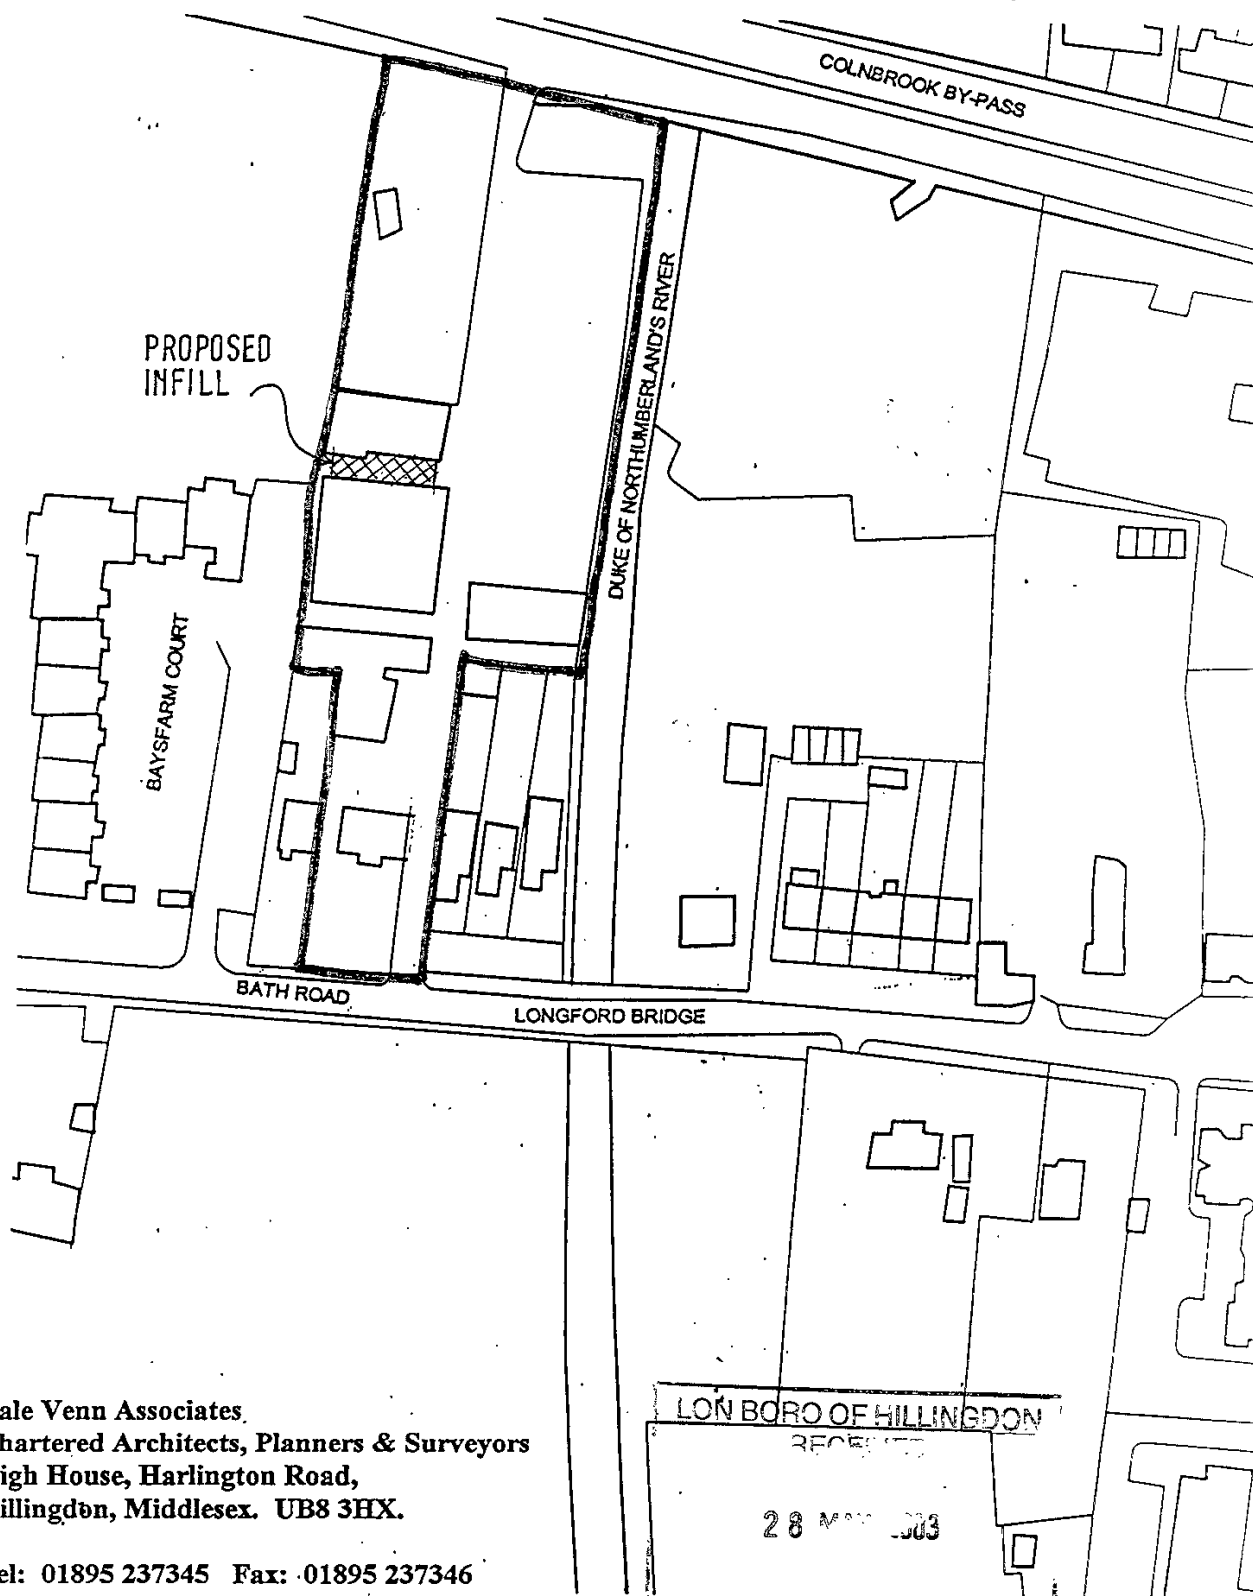

Dale Venn Associates,
Chartered Architects, Planners & Surveyors
High House, Harlington Road,
Hillingdon, Middlesex. UB8 3HX.

Tel: 01895 237345 Fax: 01895 237346