


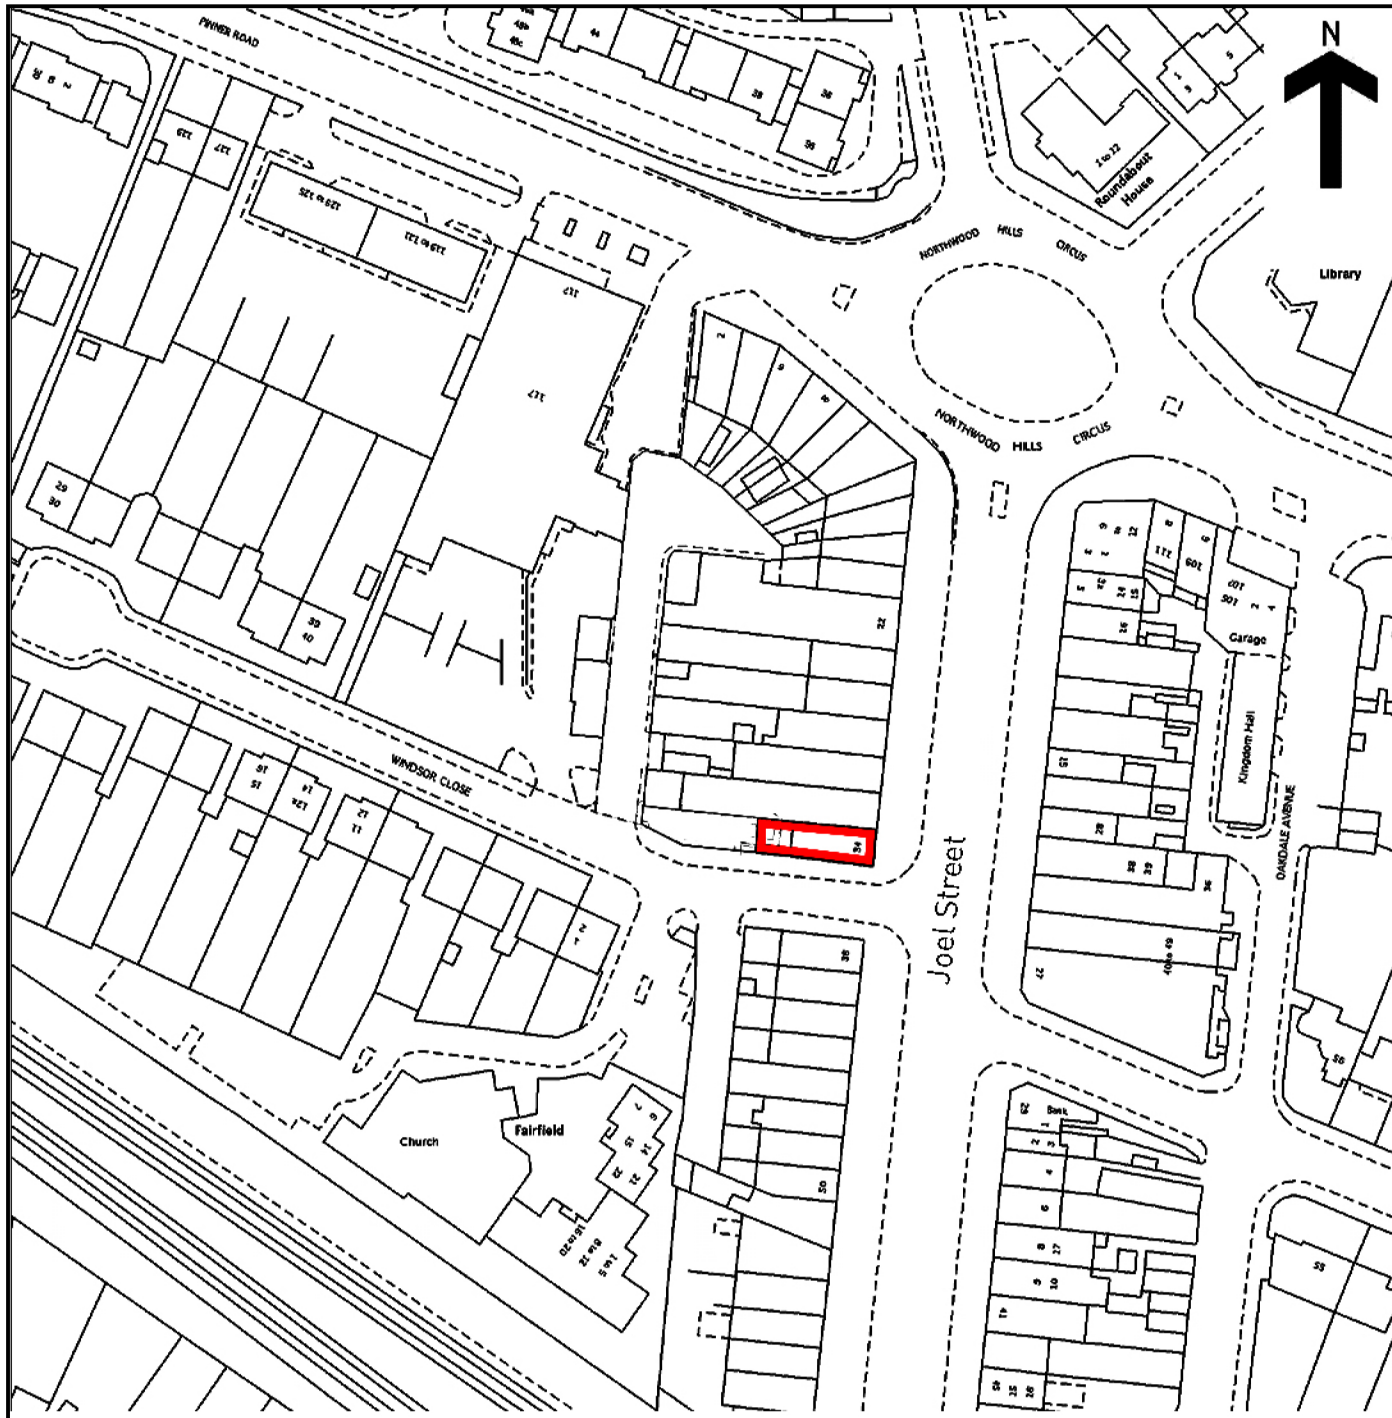


1
PL1.0

LOCATION_PLAN
1:1250

CLIENT
Ramesh Parmar

ARCHITECT
ice
ICE ARCHITECTS | 127 Farringdon Road London EC1R 3DA
telephone +44 (0) 20 3215 0015
www.ice-architects.com | ice-london@ice-architects.com

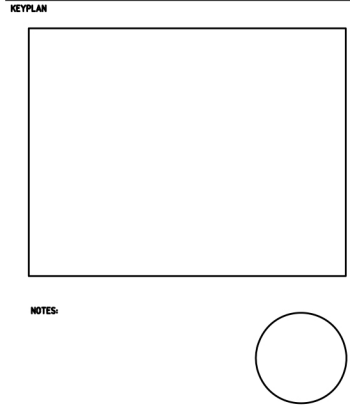

NO.	DATE	ISSUE
A	22.10.2025	Planning Submission

REVISIONS

PROJECT

Apartments 34A and 34B
34 JOEL STREET
Northwood HA6 1PF

DRAWING TITLE
Location Plan

DATE	DRAWING NO.	REVISION
22/10/2025		
SCALE		
1:1250@A3	PL1.0	A
ICE JOB NO.		
ICE24.285		
CAD FILE NAME		
ICE24.285.PSD		

© Copyright ICE ARCHITECTS, LTD. 2025