


Please do not scale from this drawing. If in doubt, ask. This drawing is the property of UNUM Partnership Ltd, and must not be reproduced, copied or disclosed in any form, other than for the purpose of this project.

Revision	Date	By
P1		JG
1. First planning drawings for GDL		

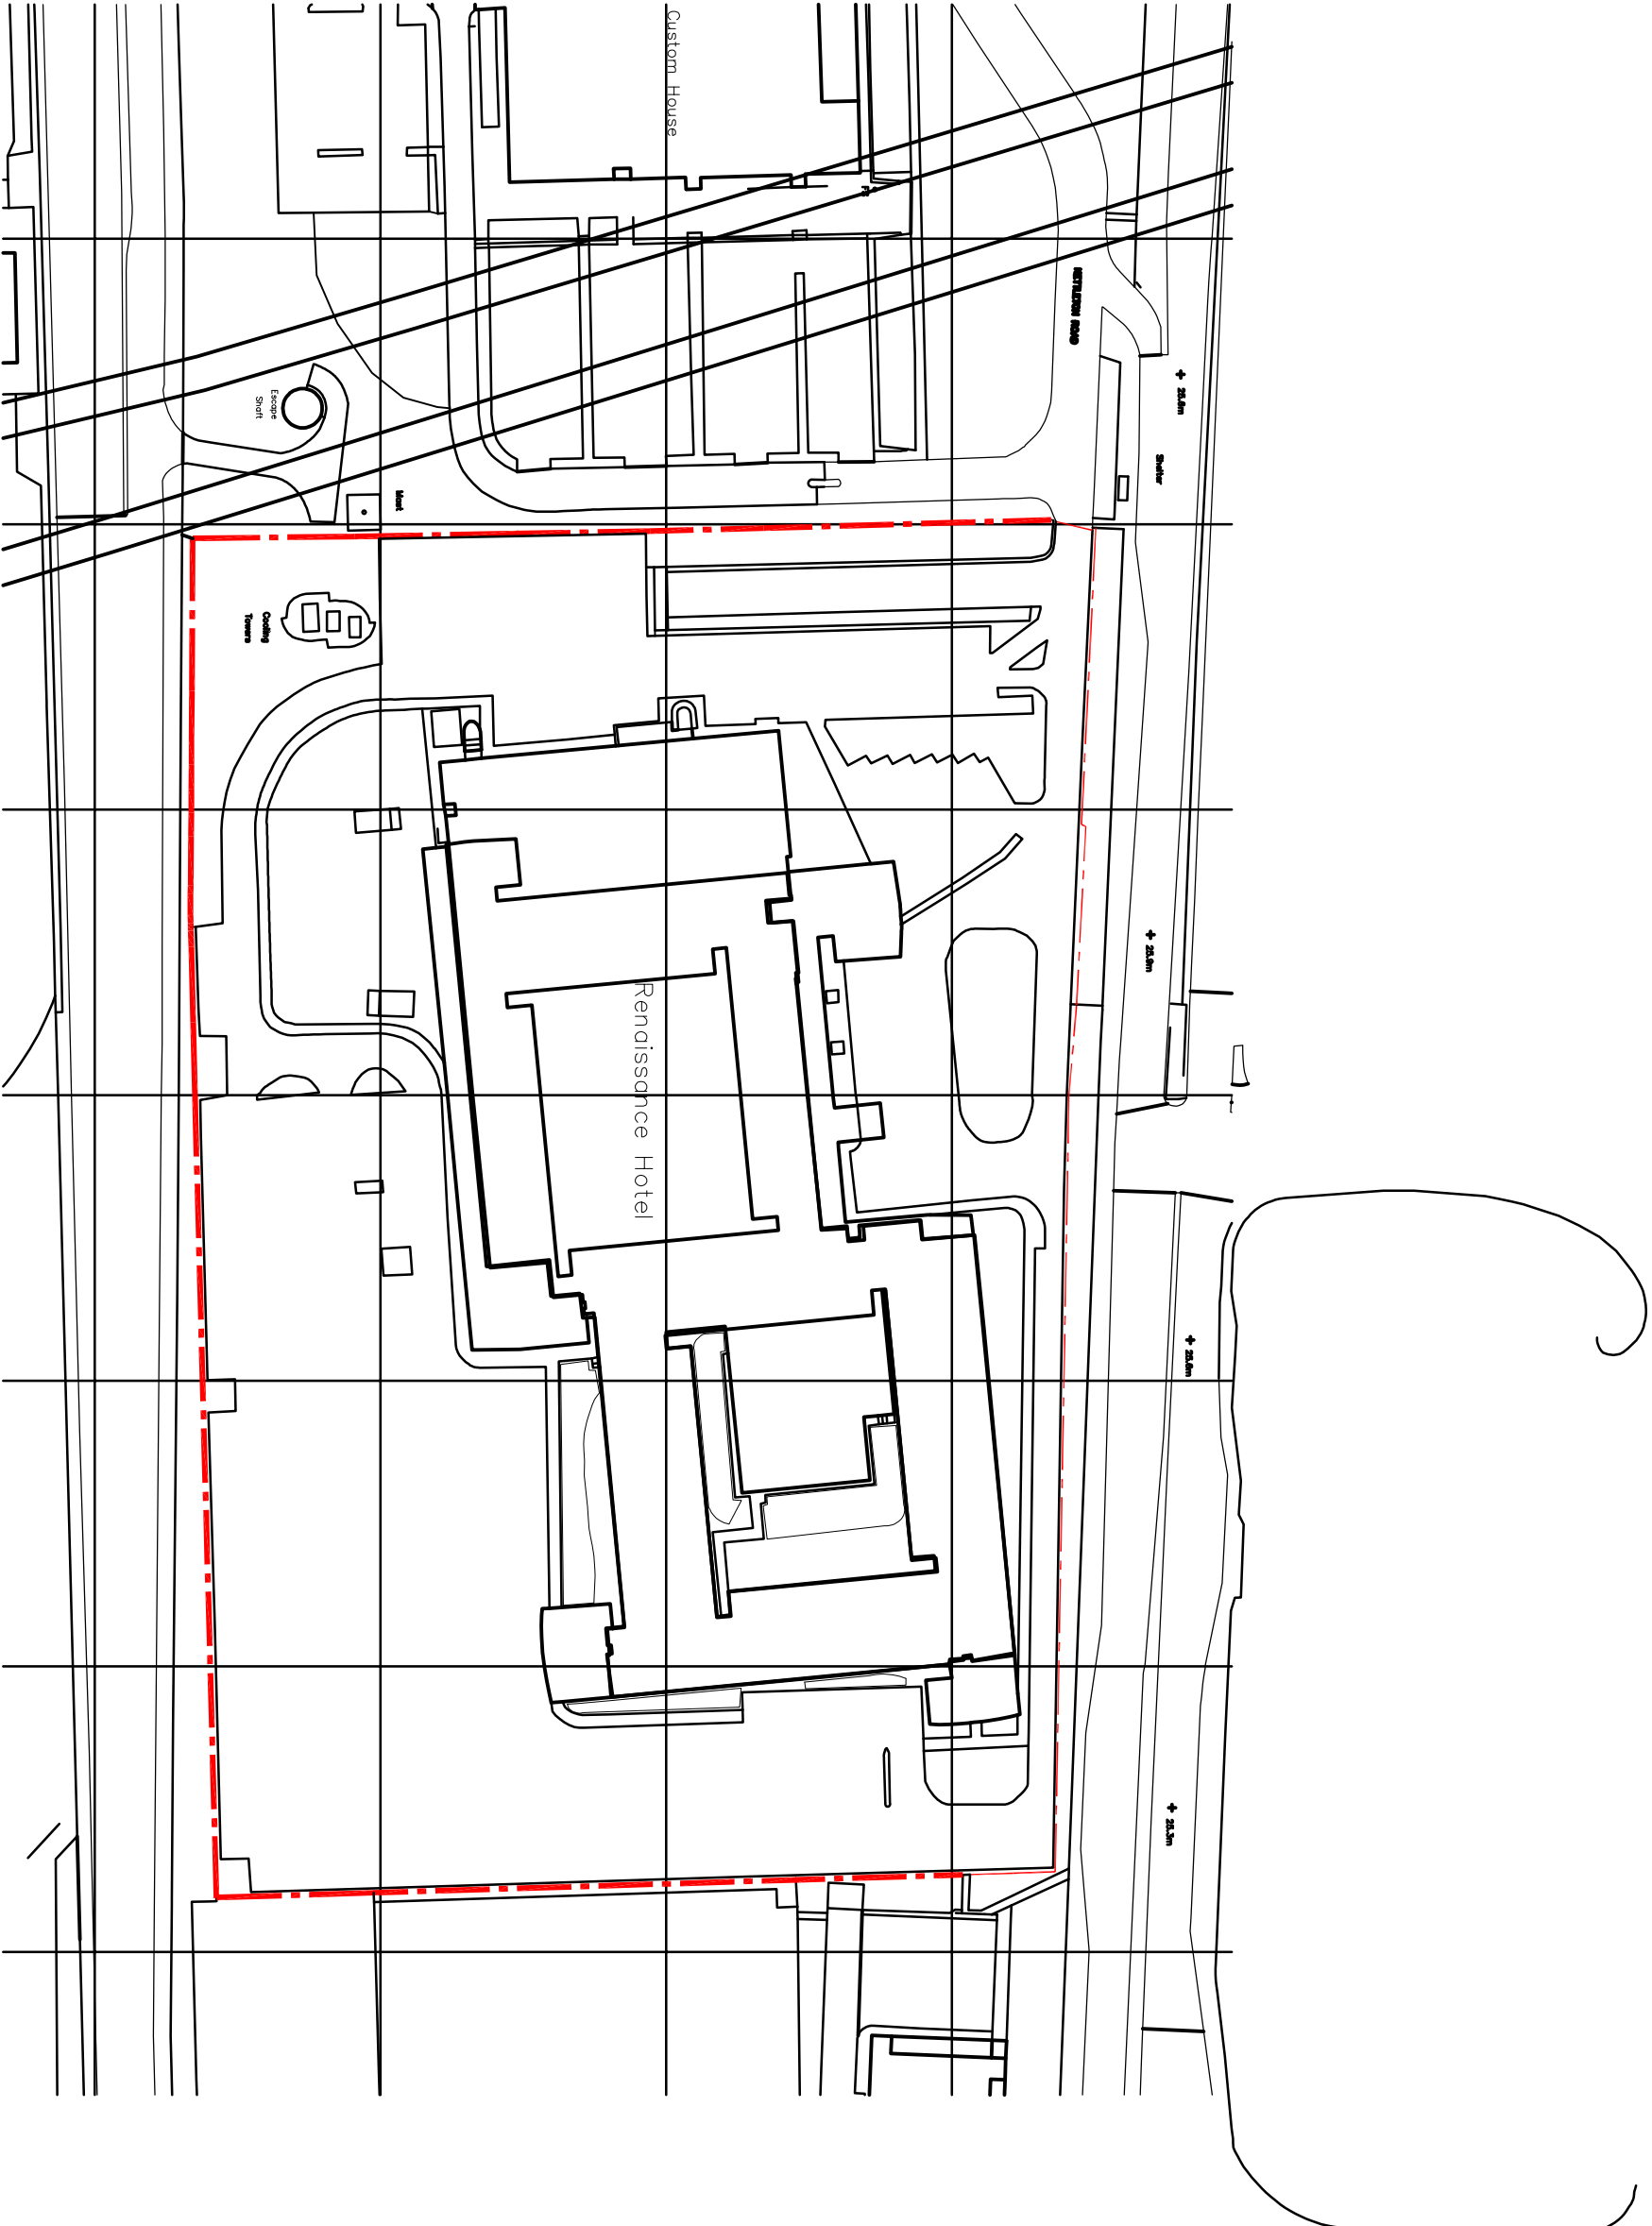

KEY:

Site boundary

**UNUM** PARTNERSHIP  
CHARTERED ARCHITECTS  
4 Newton Place  
Glasgow, G3 7JR. L 0141 353 2745

## PLANNING

Client  
AMSL

Project Title  
Proposed Additional floor on  
Renaissance Hotel  
Bath Road, Heathrow

Drawing Title  
Location Plan

Date	Scale	Drawn	Checked	Rev
April '18	1:1250	JG	MR	P1
Drawing No. 110-L(10)-200				P1