

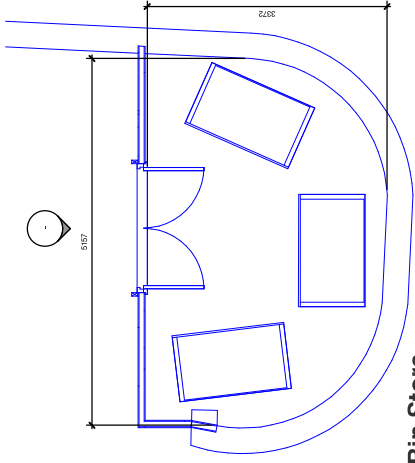


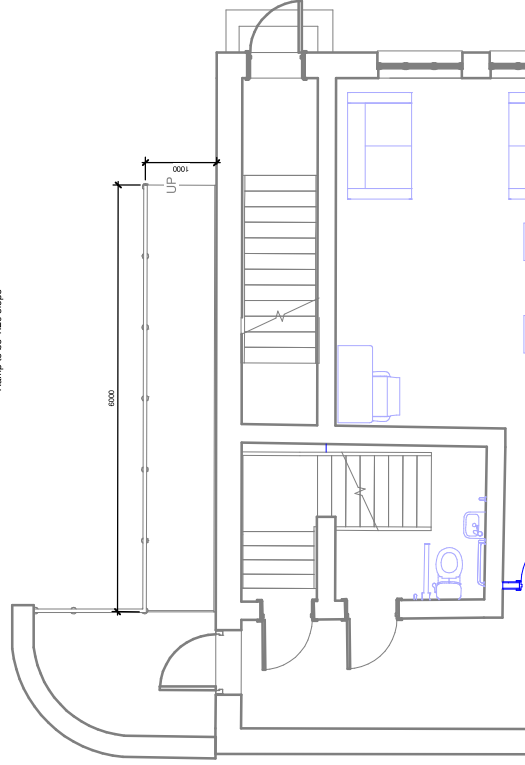

Single leaf brick wall built to height of existing first floor soffit.
Existing wall to be built up to height of existing first floor soffit.
1810mm metal door with lock.
Bin store to store 3 Eurobins 1250x820x1325mm or similar.
Bins to be moved to Bin Collection point for waste collection.

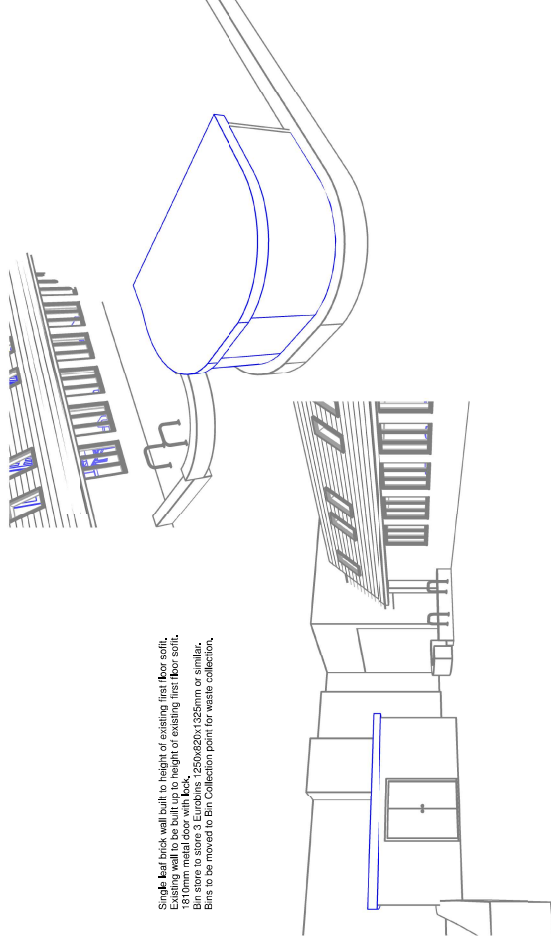

Ramp to be constructed with concrete.
Ballustrade to be 900mm high to prevent fall.
Ramp to be 1:20 slope

[illegible]

NOTES

DO NOT SCALE. USE FIGURED DIMENSIONS ONLY.

ALL DIMENSIONS TO BE VERIFIED ON SITE PRIOR TO THE COMMENCEMENT OF ANY WORK OR THE PRODUCTION OF ANY SHOP DRAWING. ALL DISCREPANCIES TO BE REPORTED TO THE ARCHITECT.

THIS DRAWING IS TO BE READ IN CONJUNCTION WITH ALL RELATED ARCHITECT'S AND ENGINEERS DRAWINGS AND ANY OTHER RELEVANT INFORMATION.

THIS DRAWING IS COPYRIGHT © OF DWA ARCHITECTS (LONDON) LTD.



DWA Architects (London) Ltd
Cyclops House
Link Business Park
York
United Kingdom

01904 544 400
dwa@dwa-architects.co.uk
www.dwa-architects.co.uk

CLIENT	Goldcare Homes		
PROJECT	Cedar House, Vine Lane UB10 0BX		
DRAWING TITLE	Bin Store & Ramp Entrance		
DRAWING STATUS	DATE	CHECKED BY	REV
PLANNING	SCALE 1:50 @ A2	01/17/22	
DRAWN BY	AT	NJ	
JOB NO.	G2846	DWG NO.	106

