
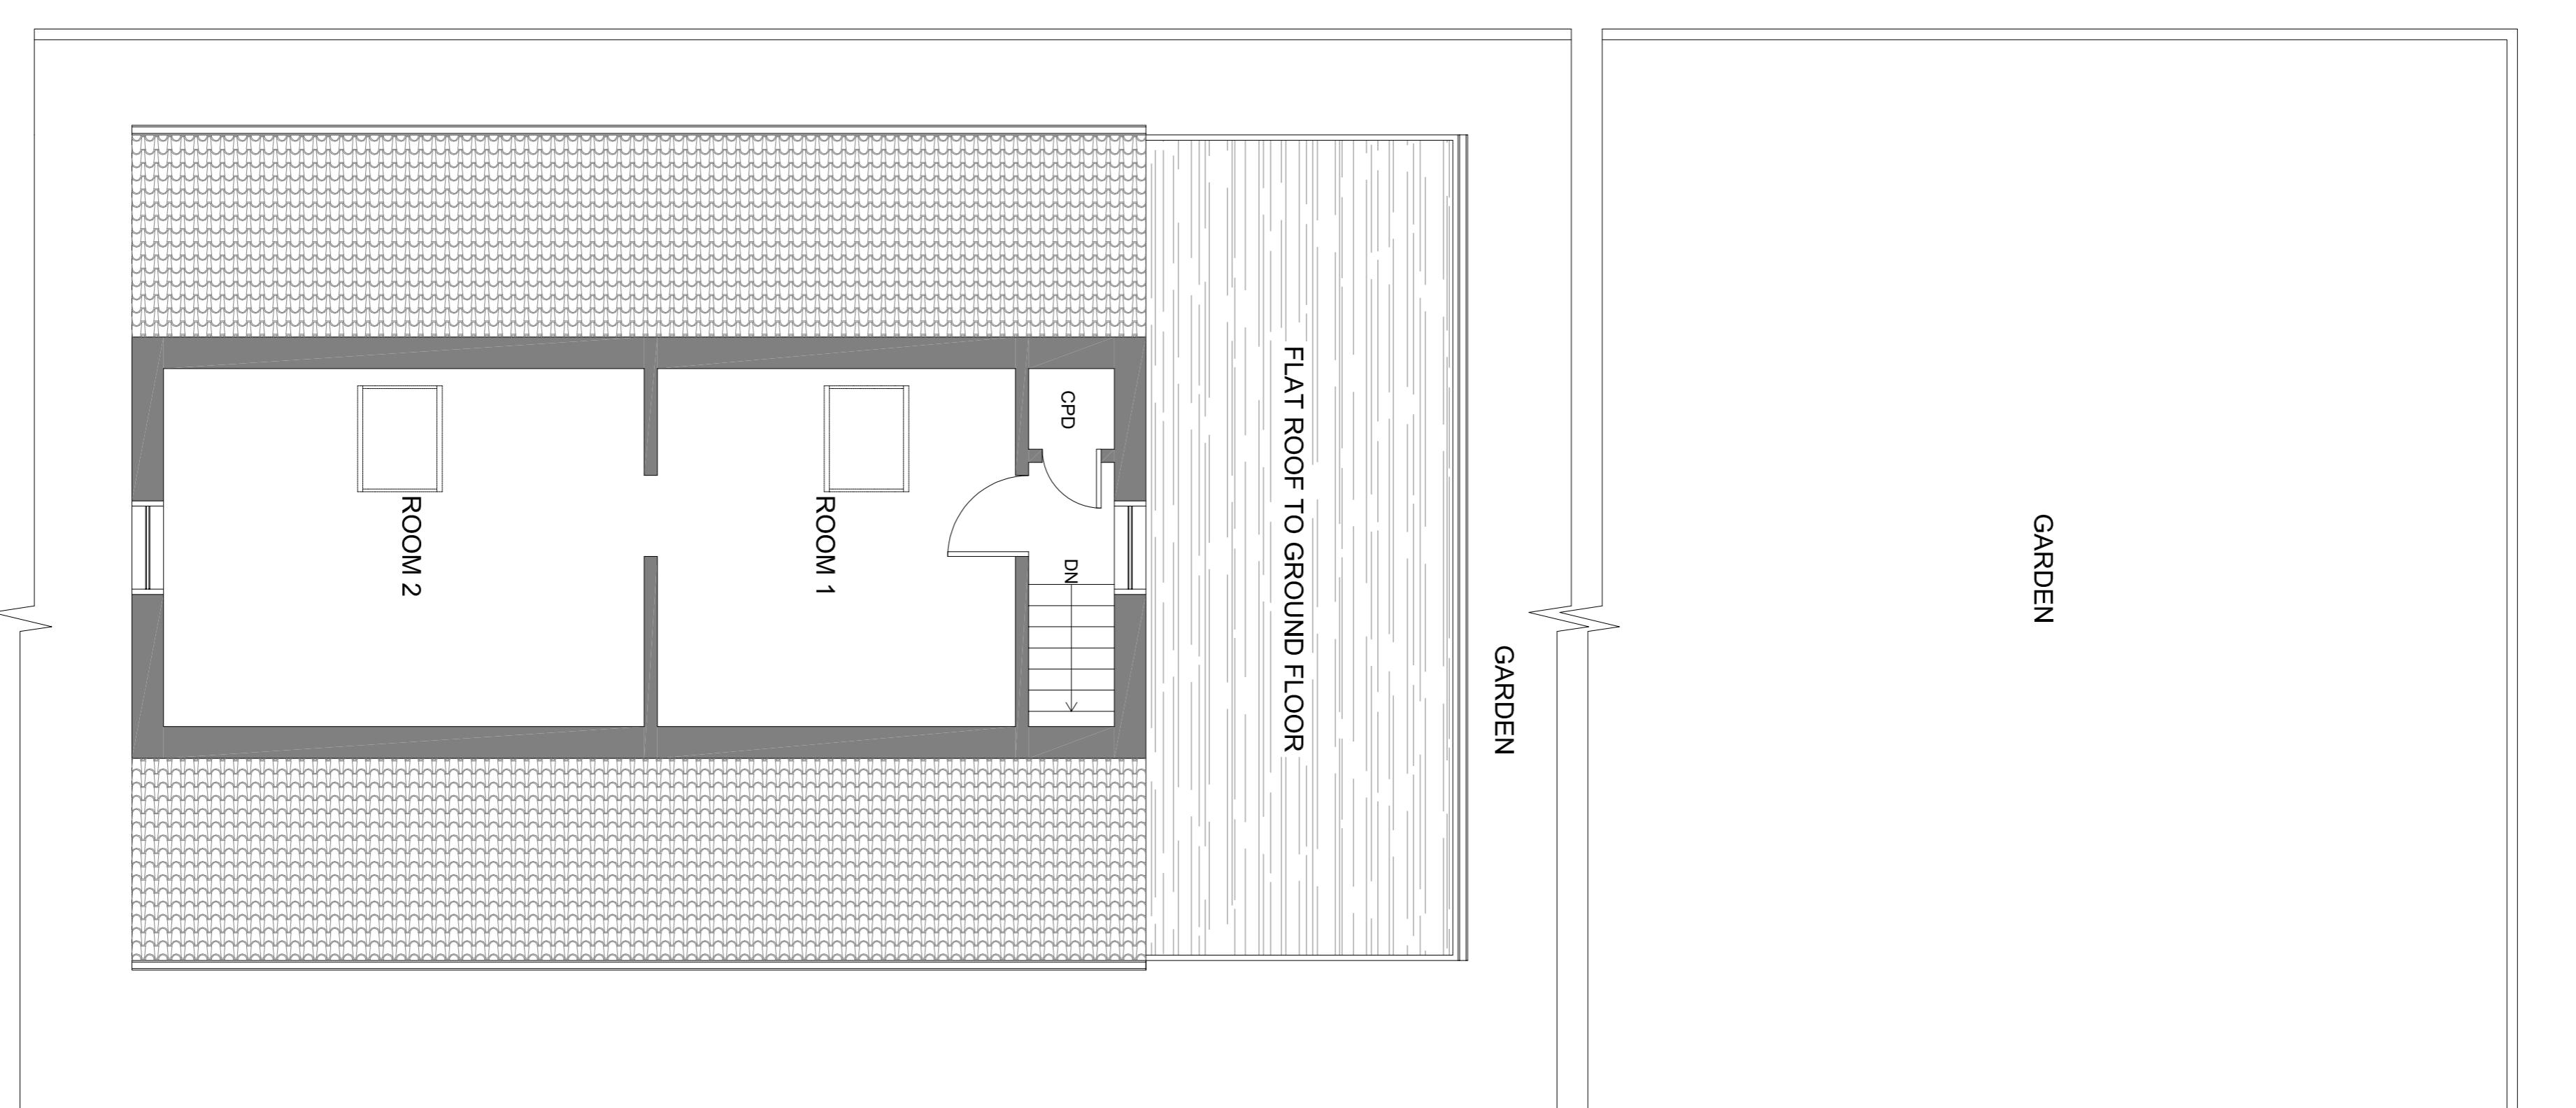
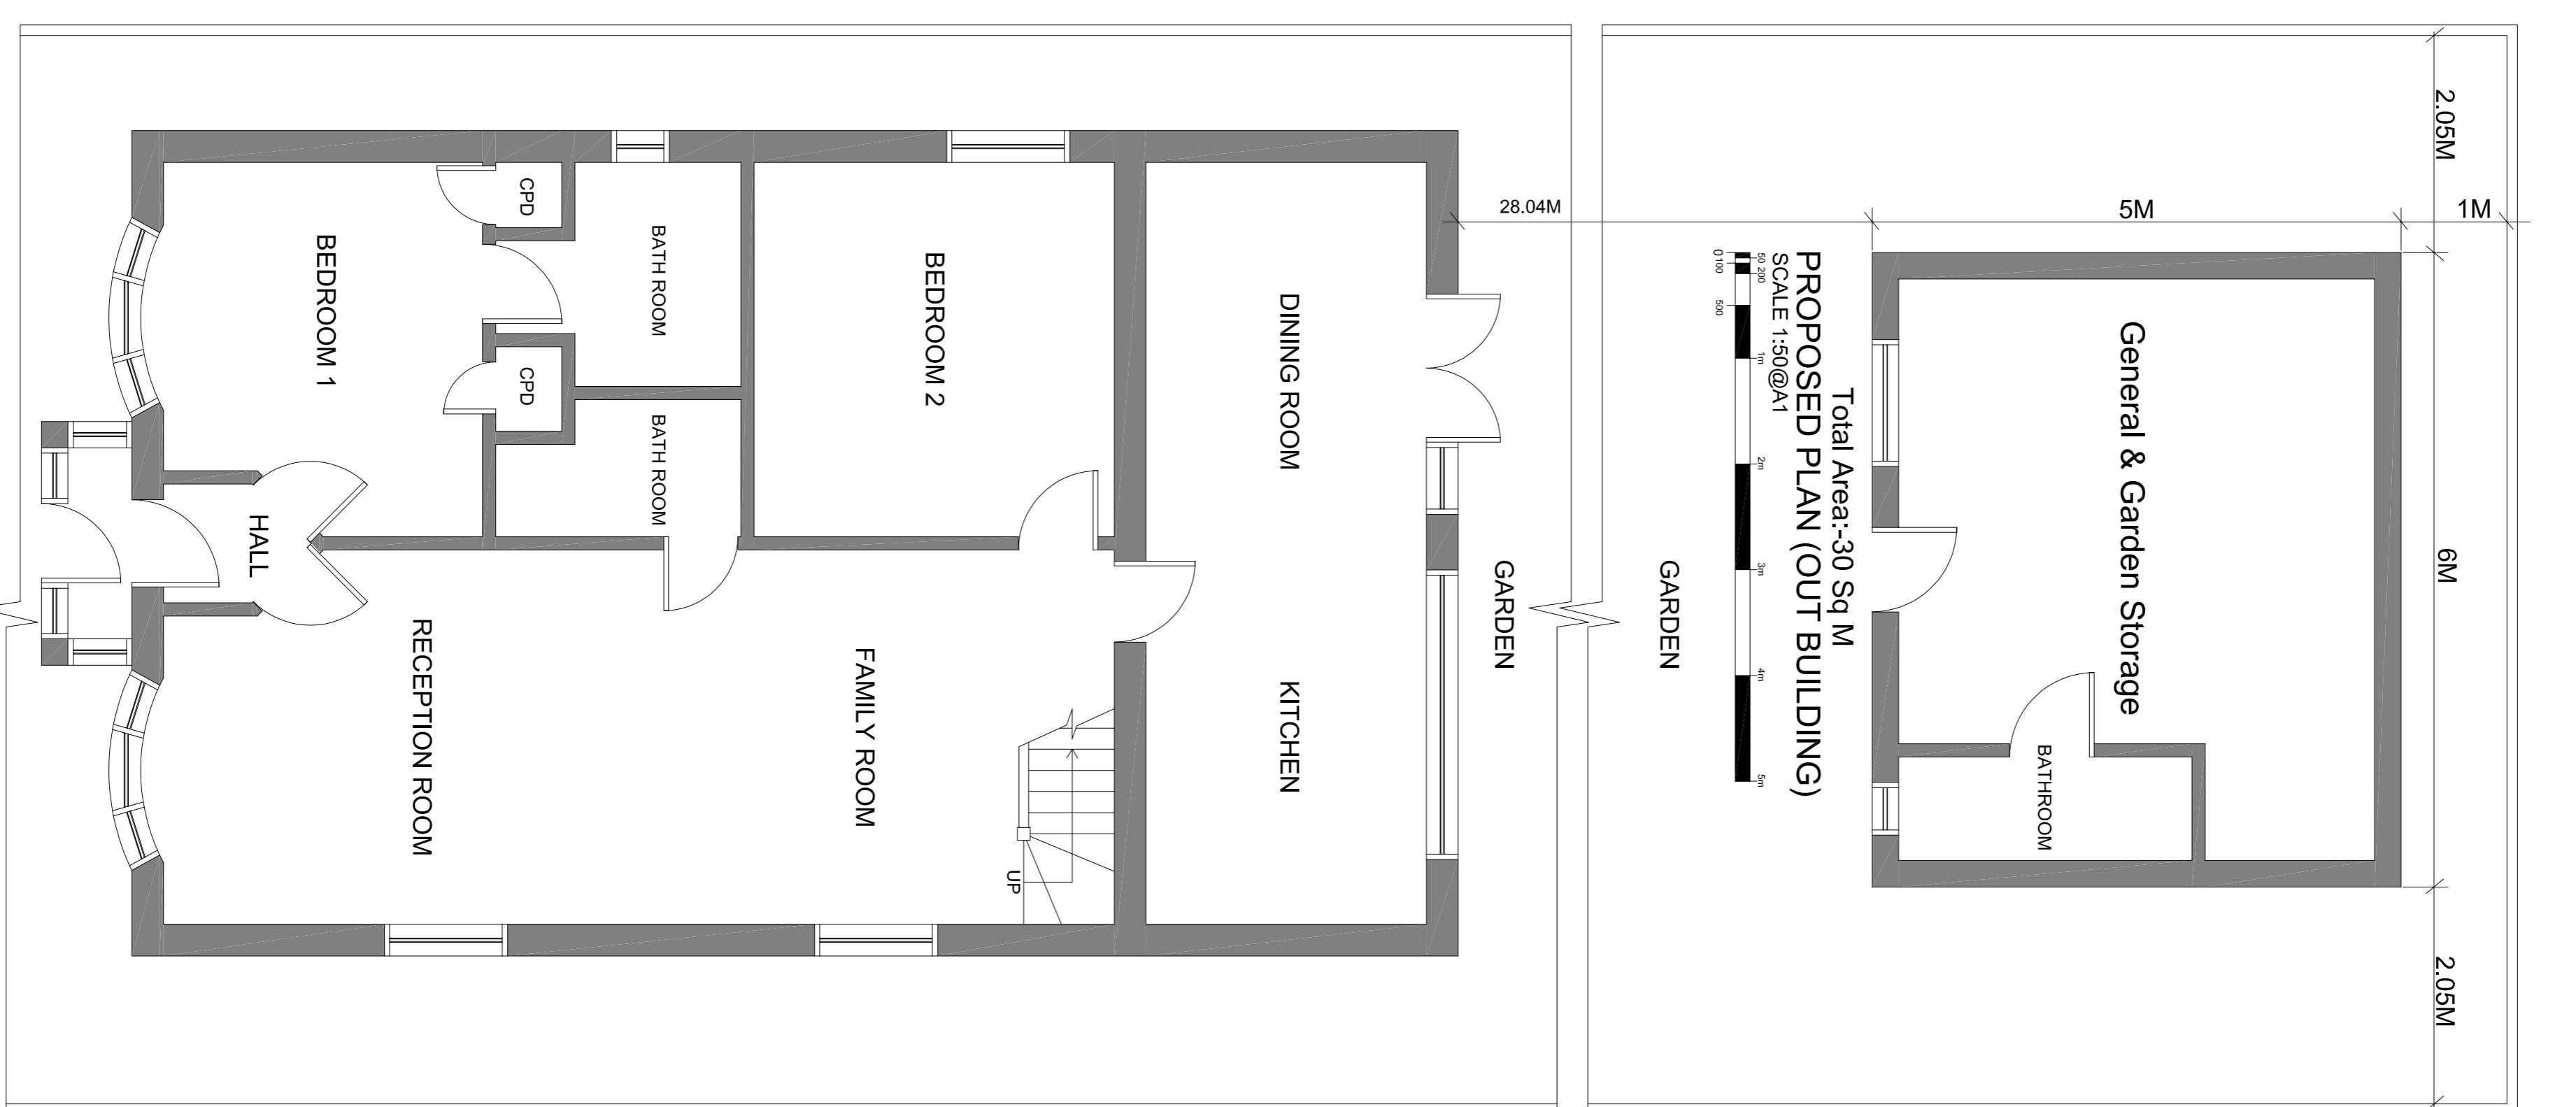


N
E
S
W

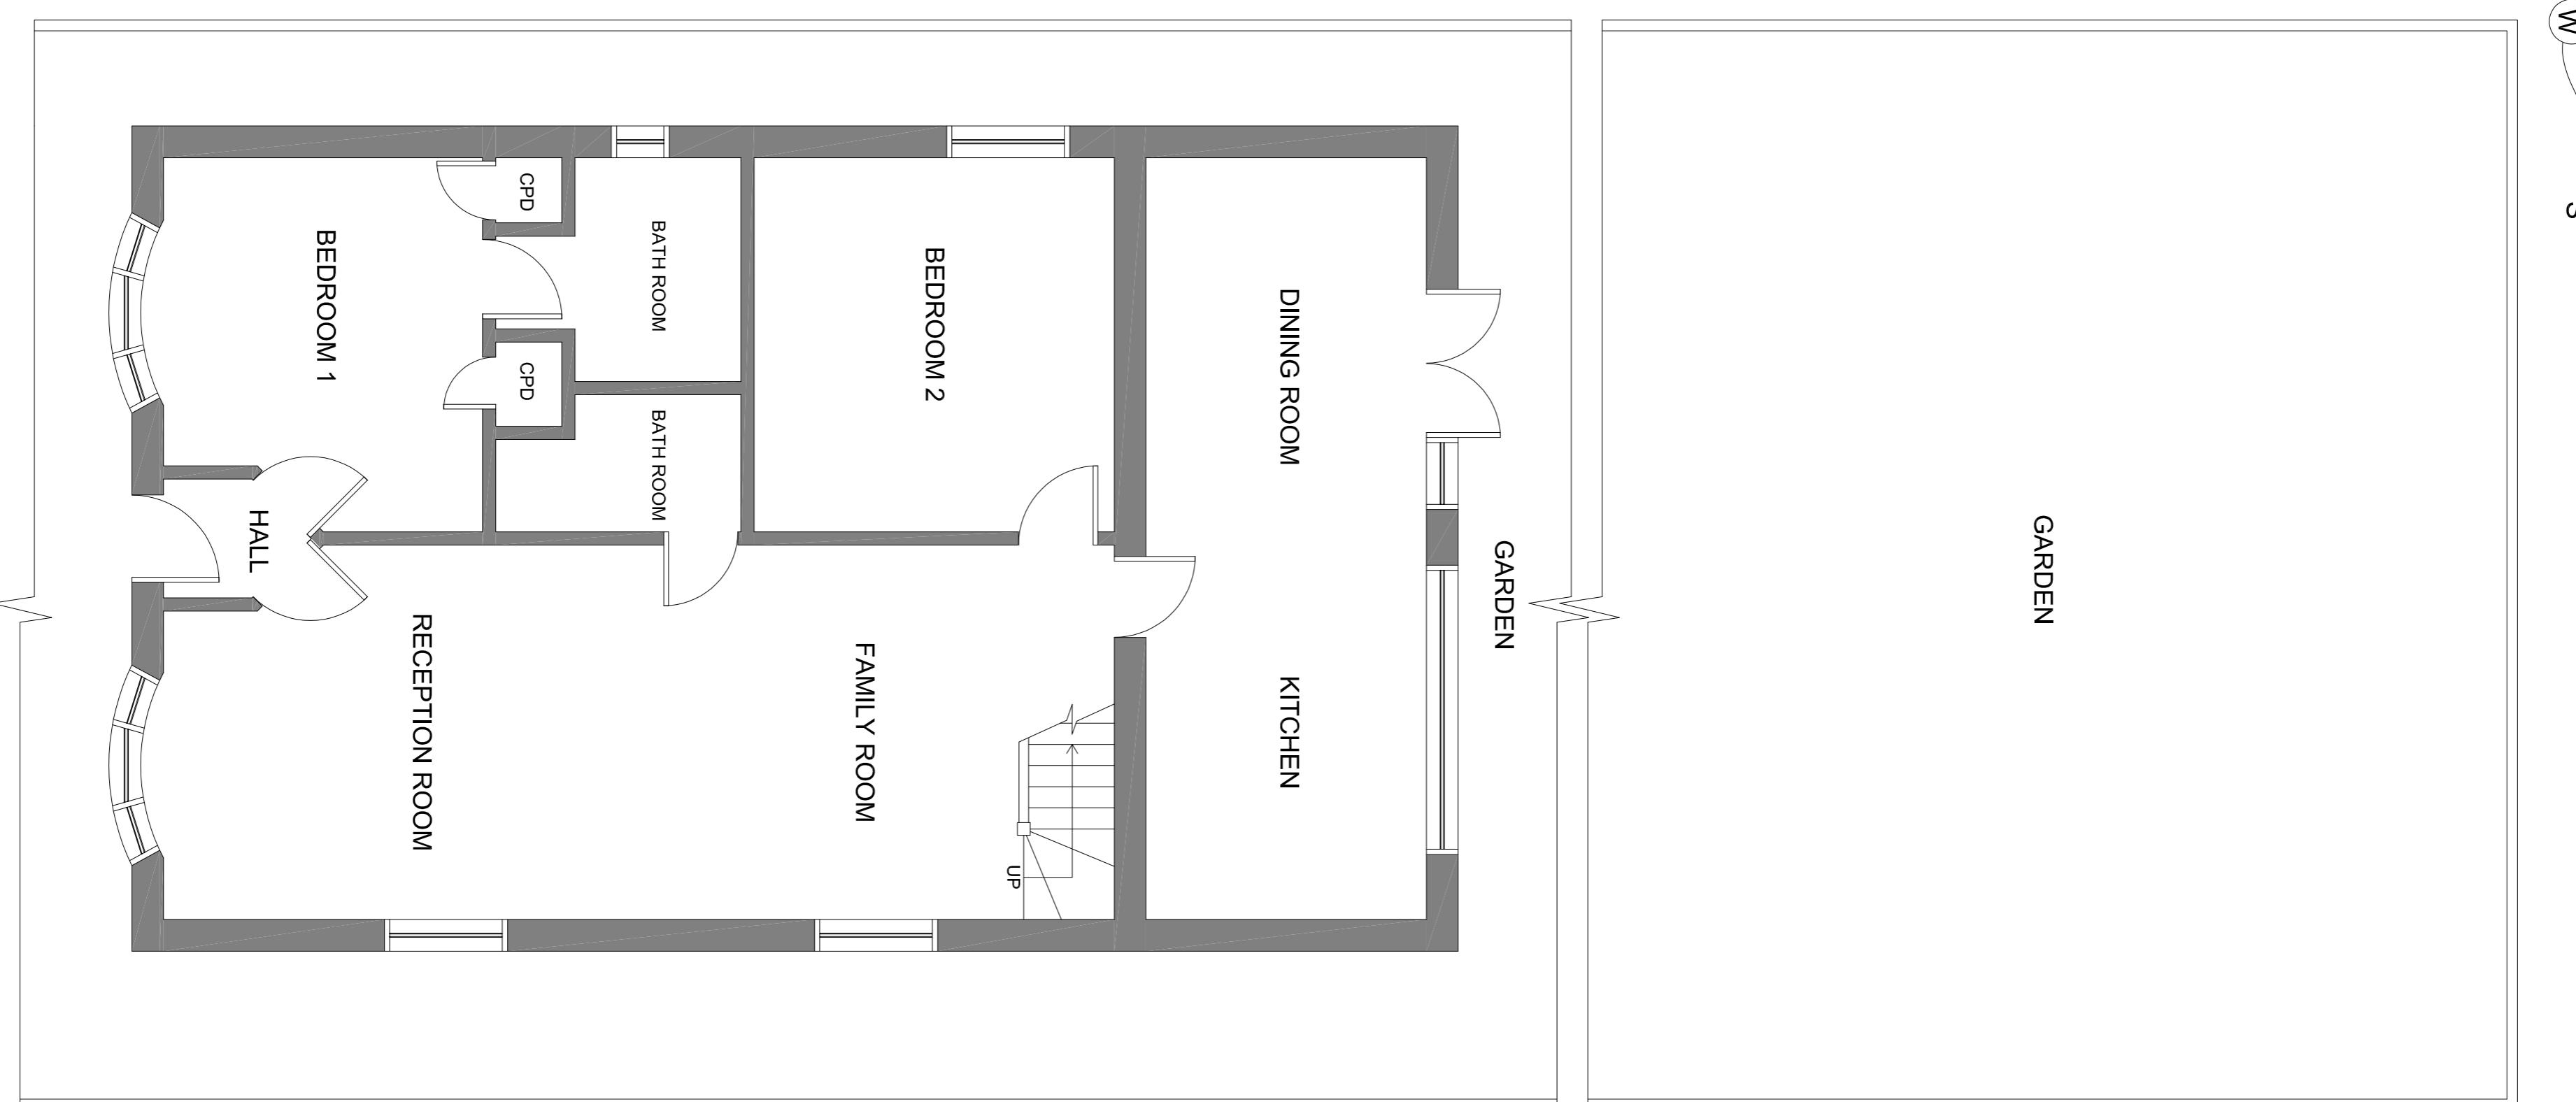

265

NOTES

DATE	January 2025	DRAWN BY	SIMON
SCALE	1:50 @ A1	CHECKED	
STAGE	PLANNING		
DRAWING NO.	265/PP/006		