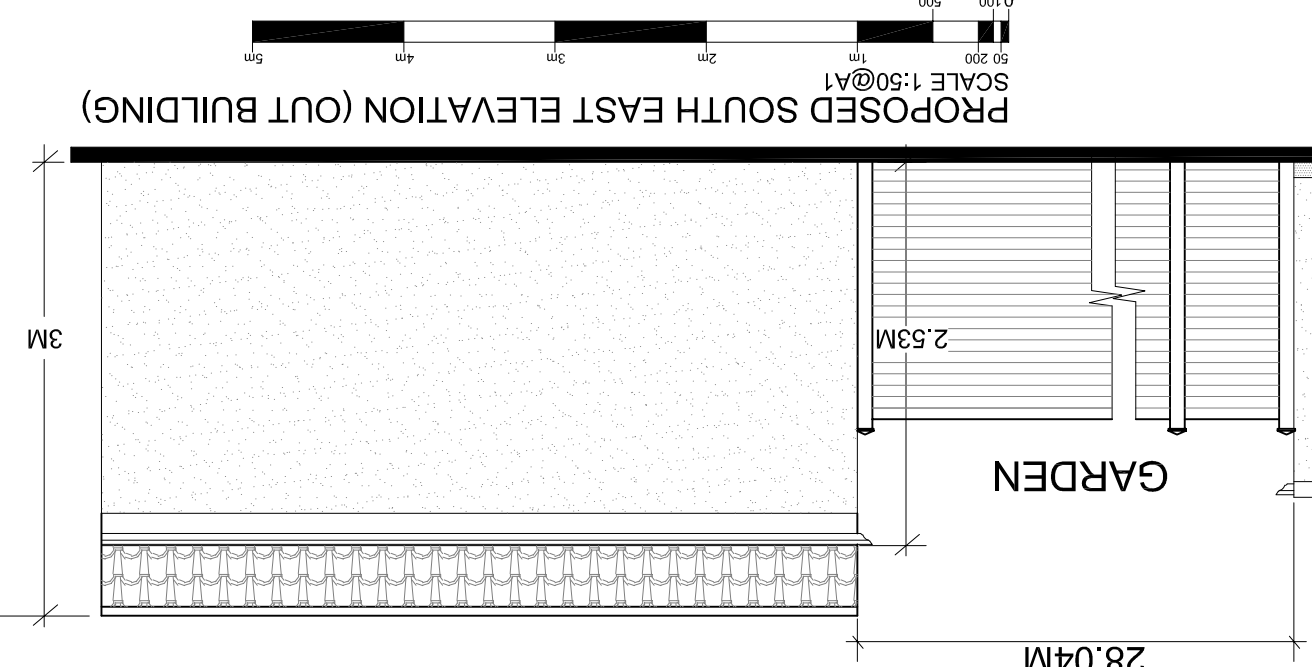
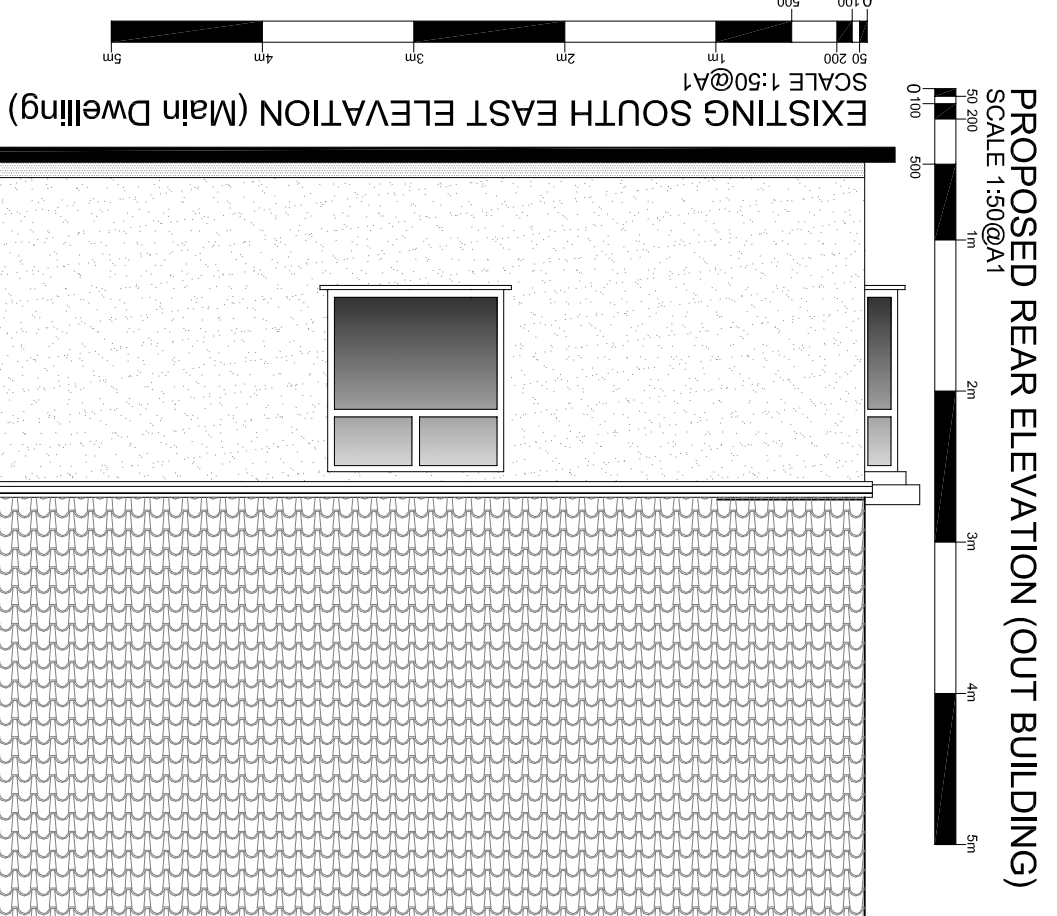
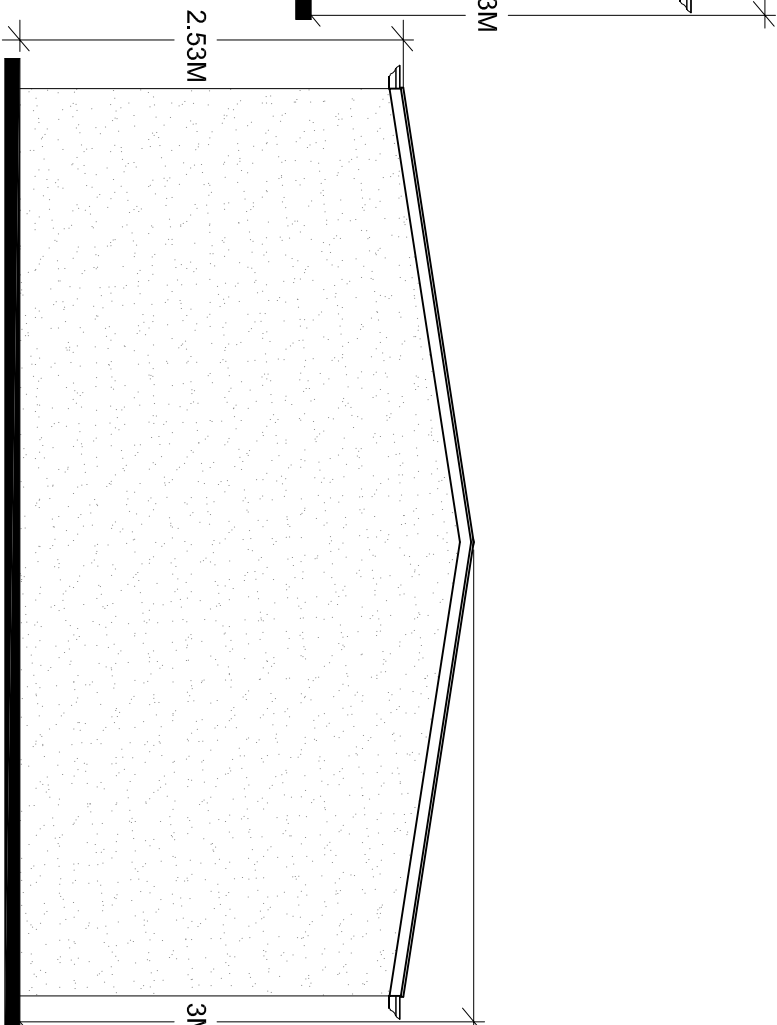
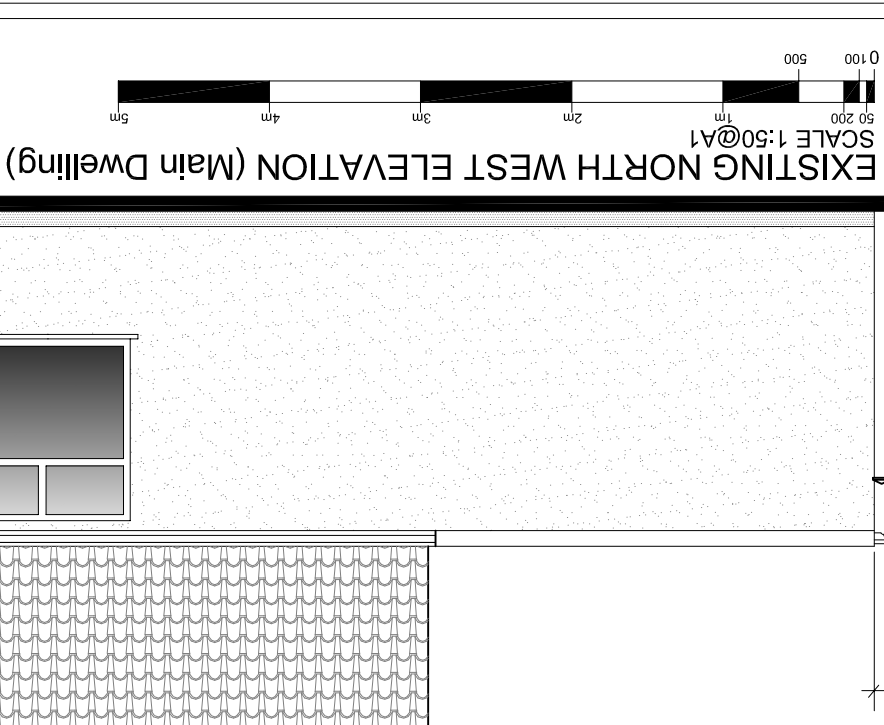
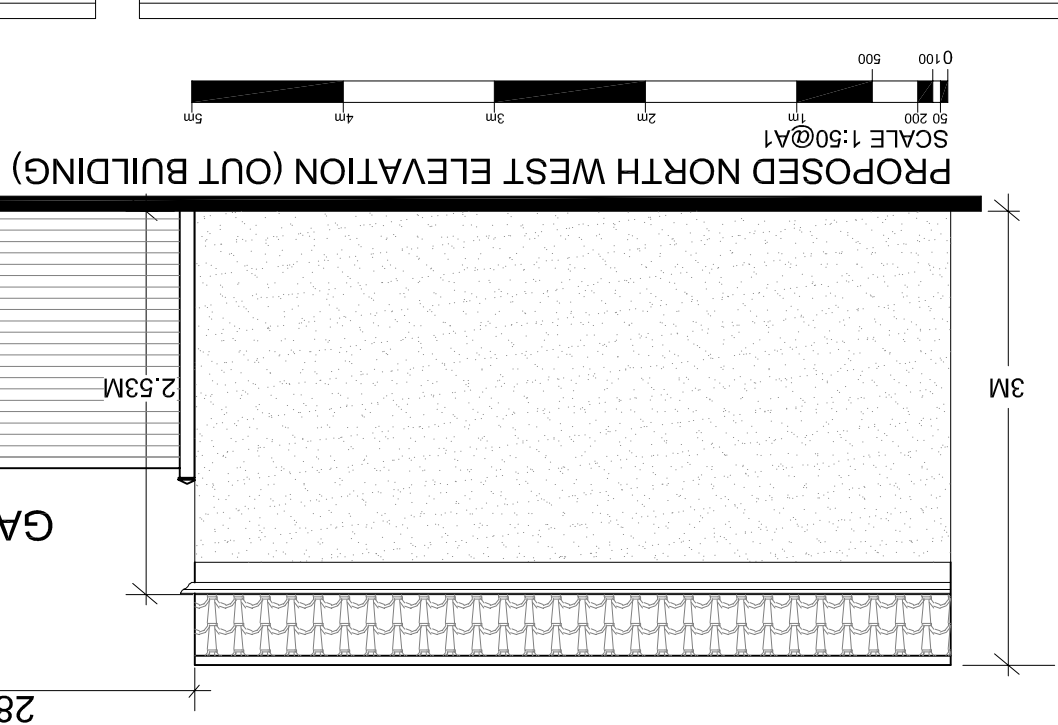
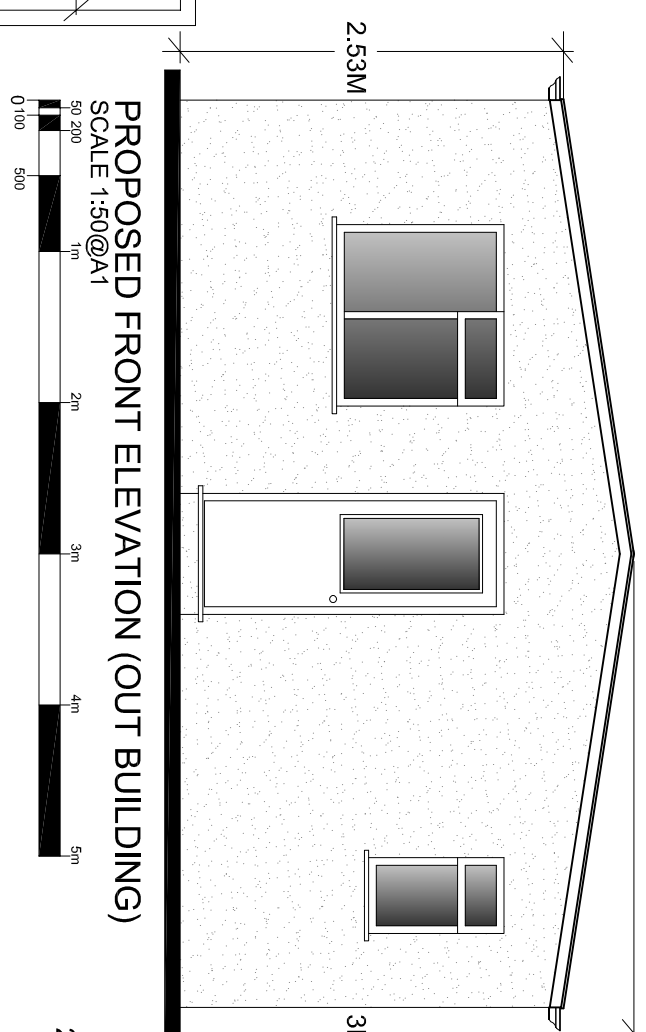
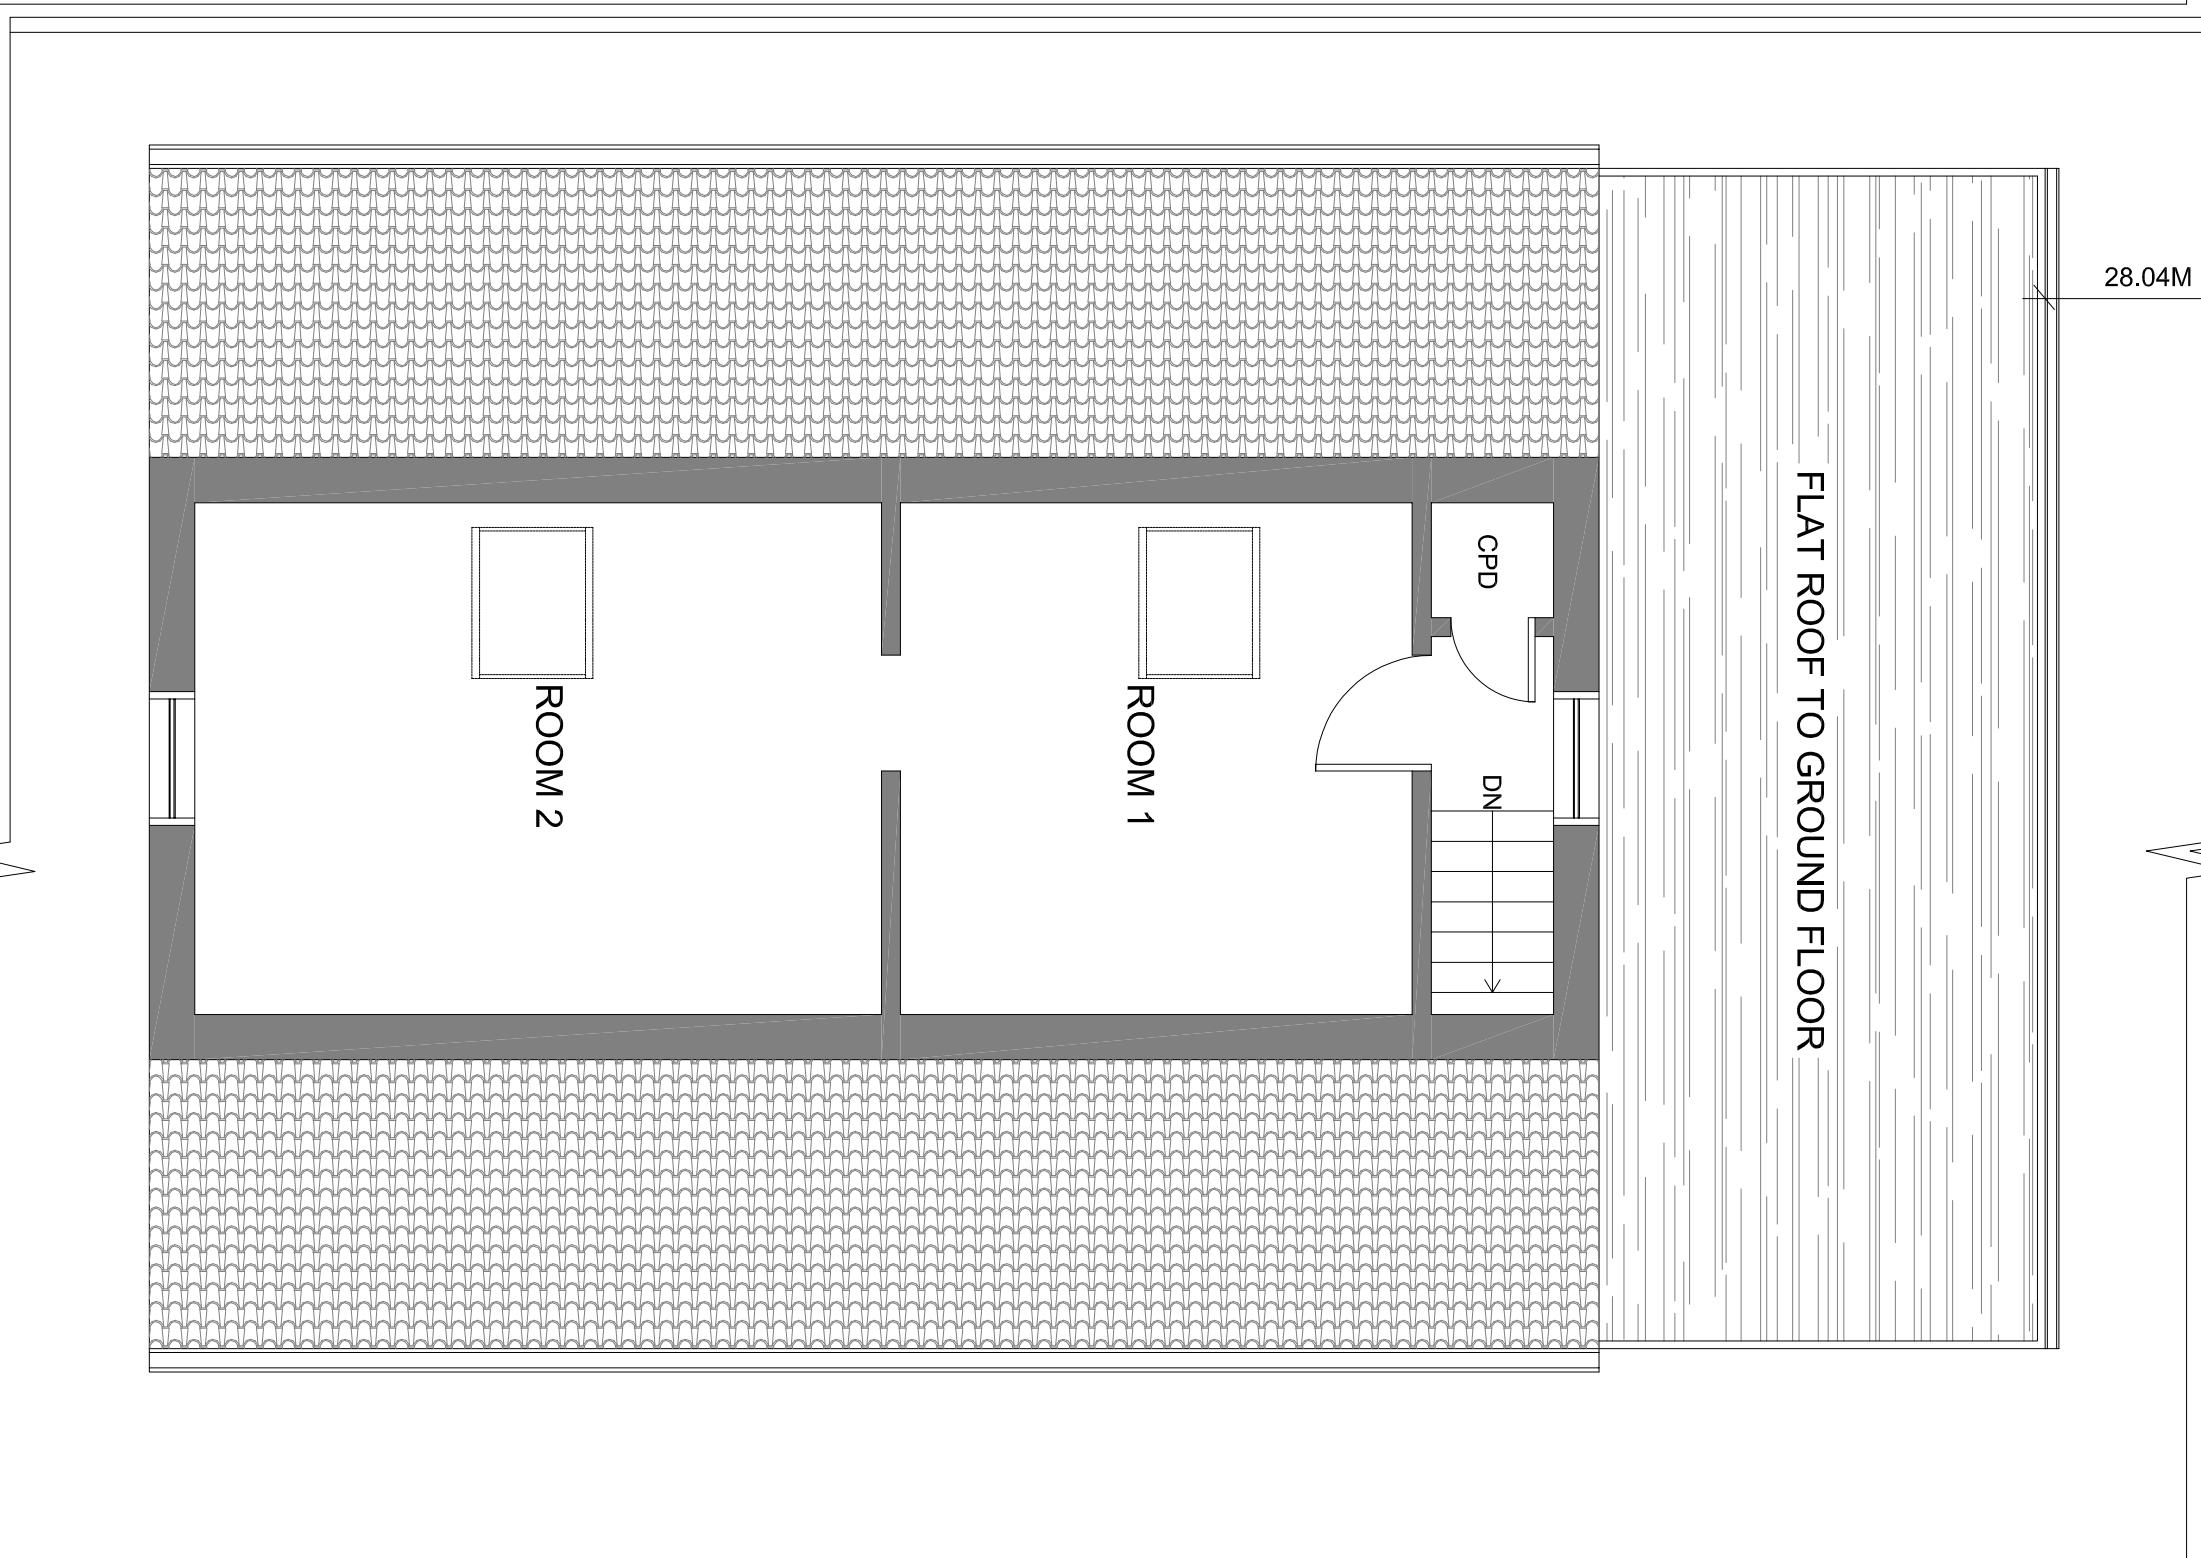
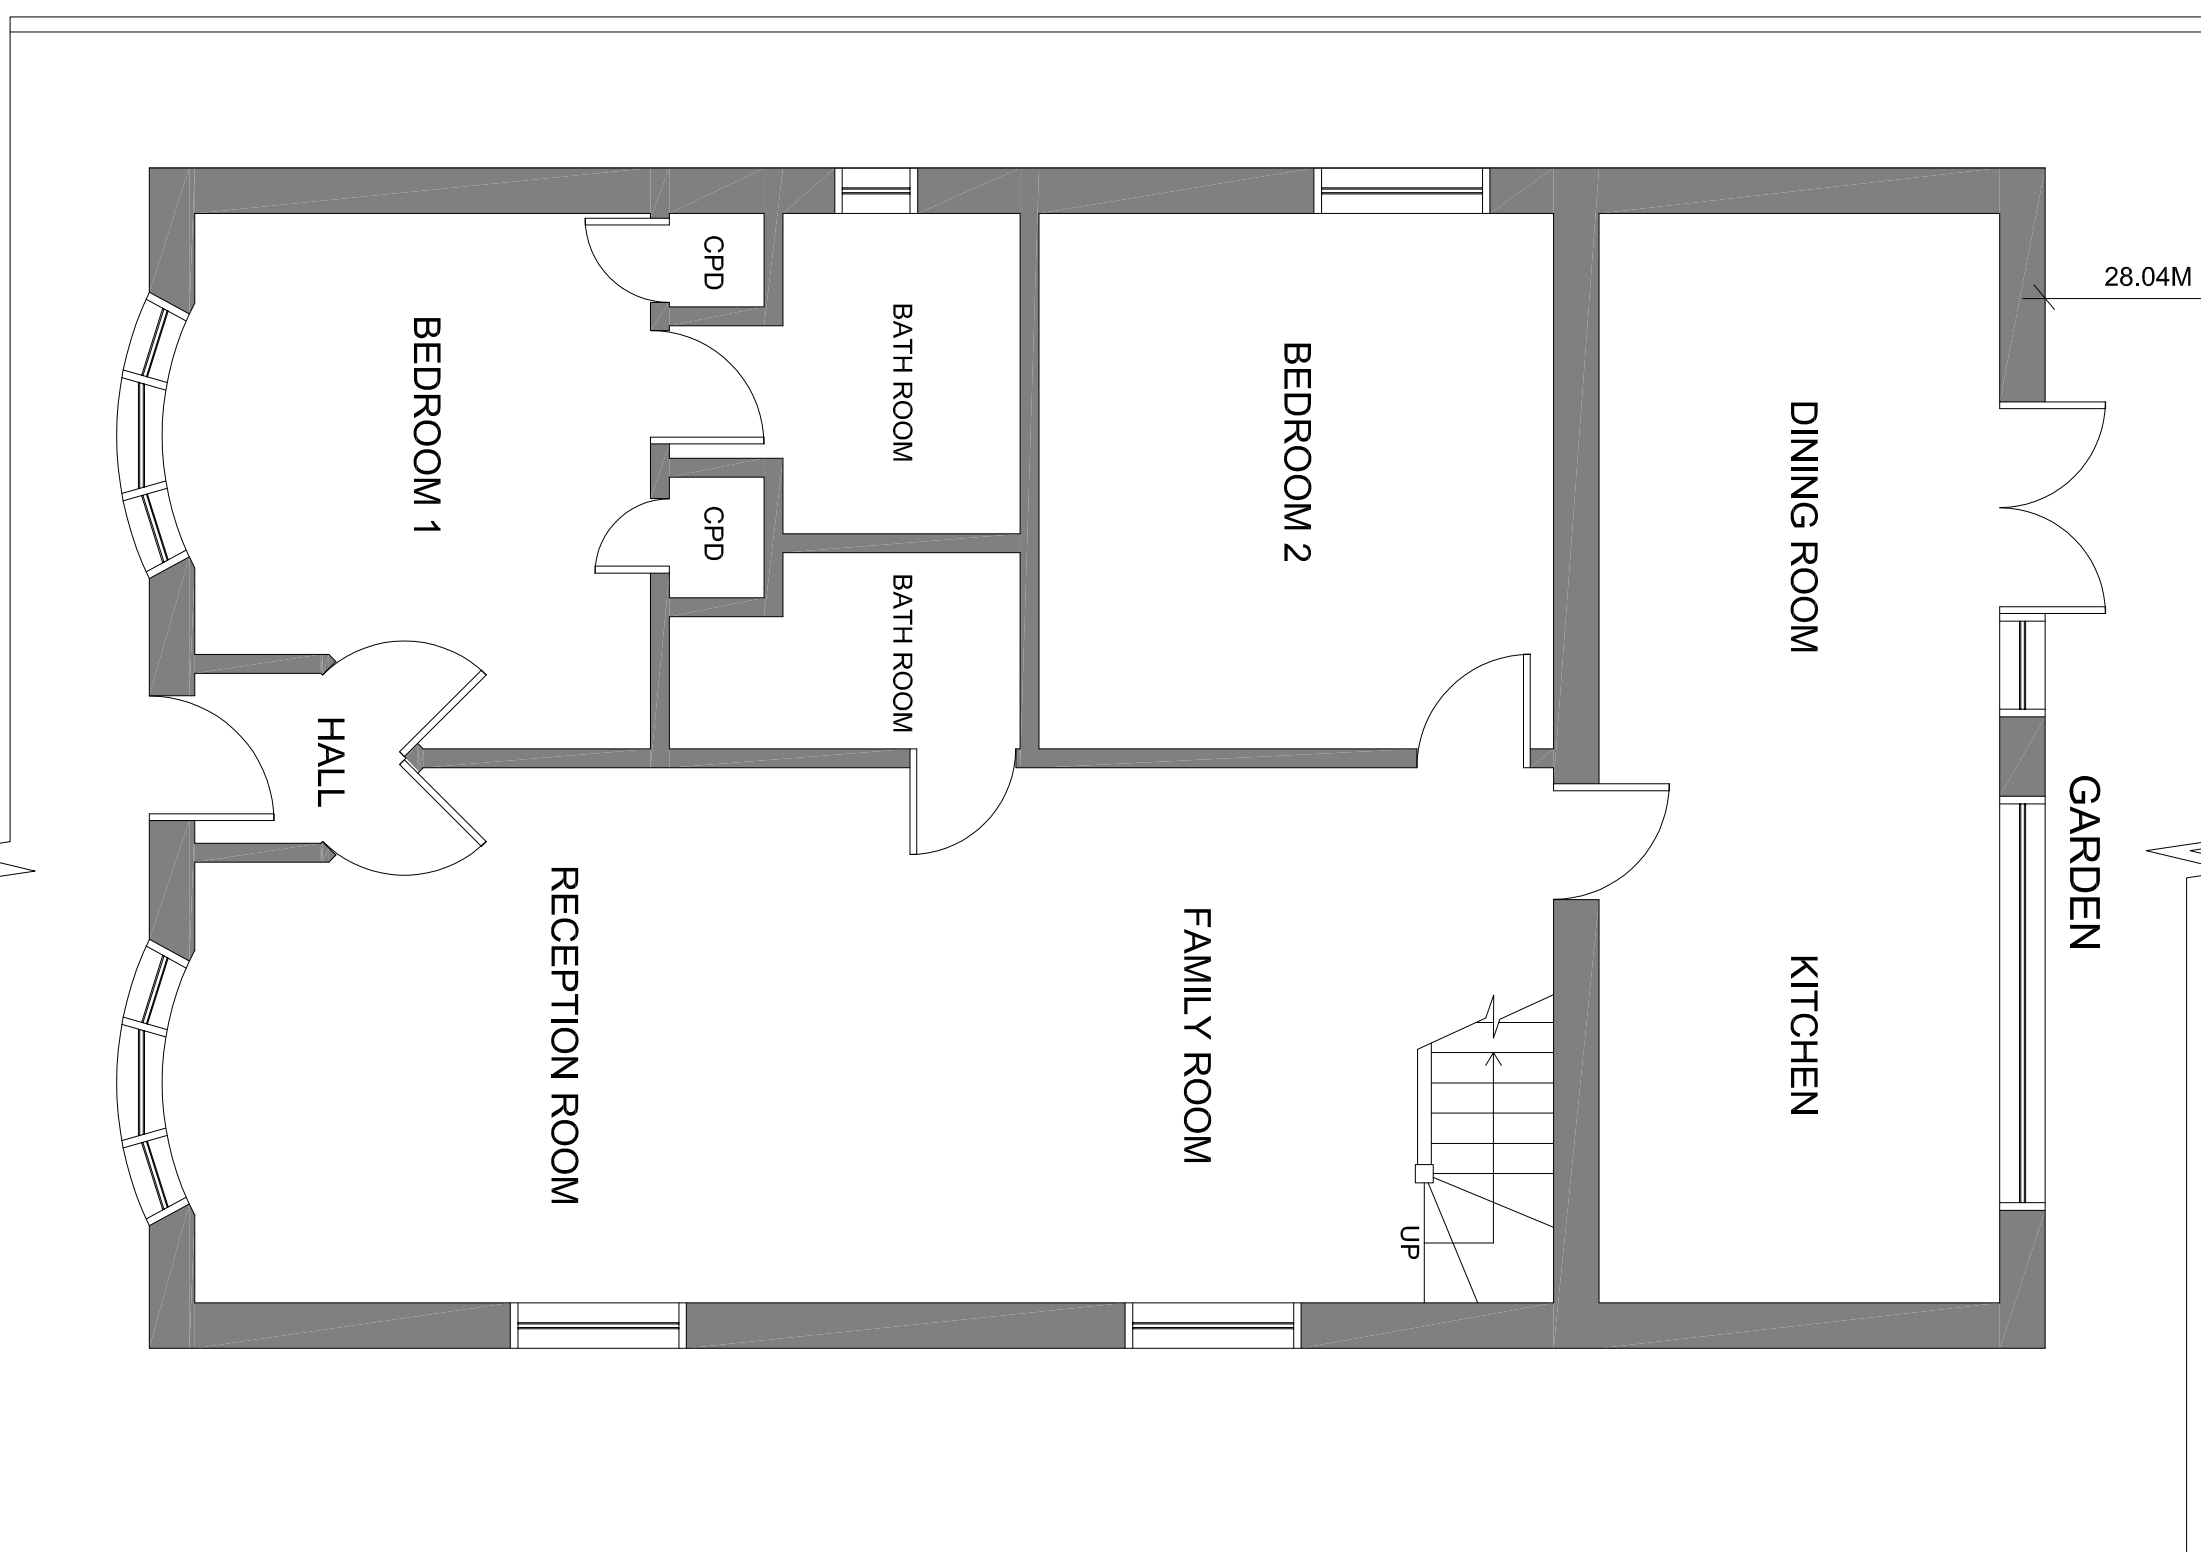
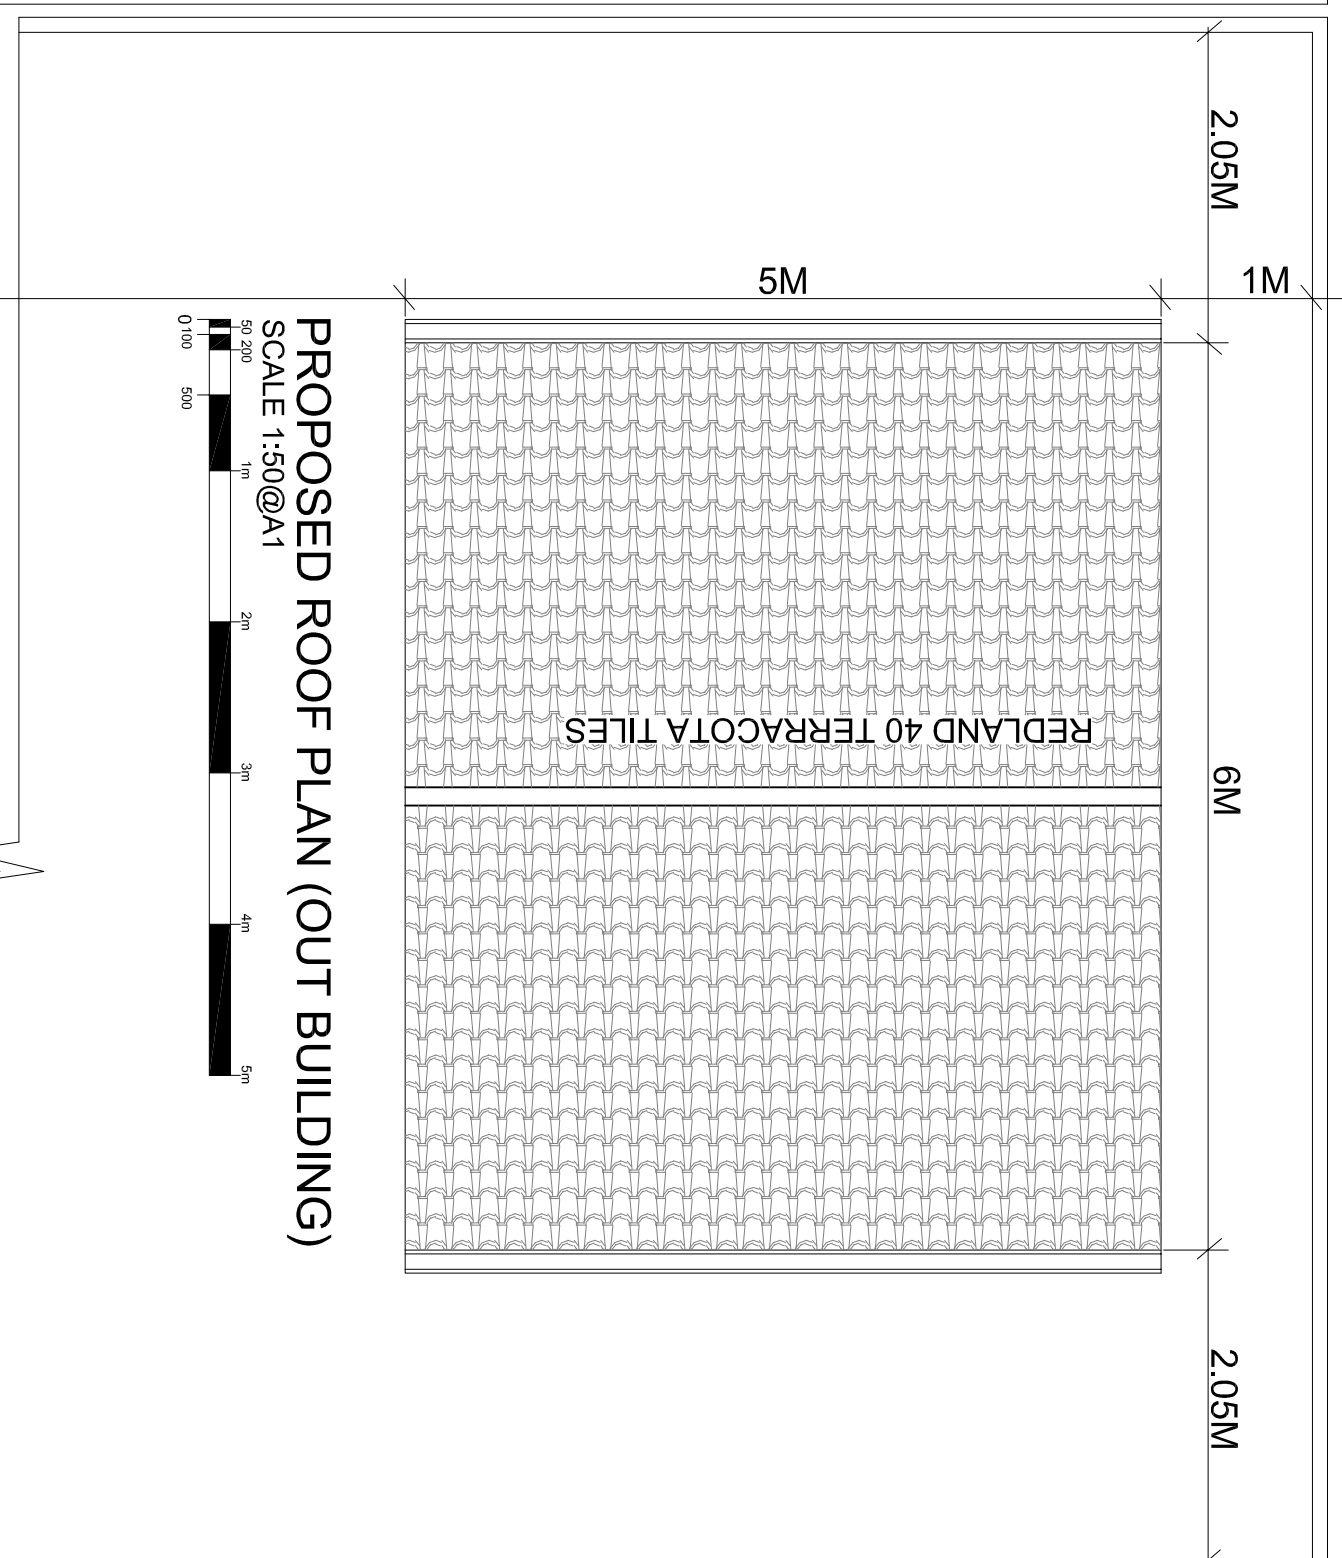
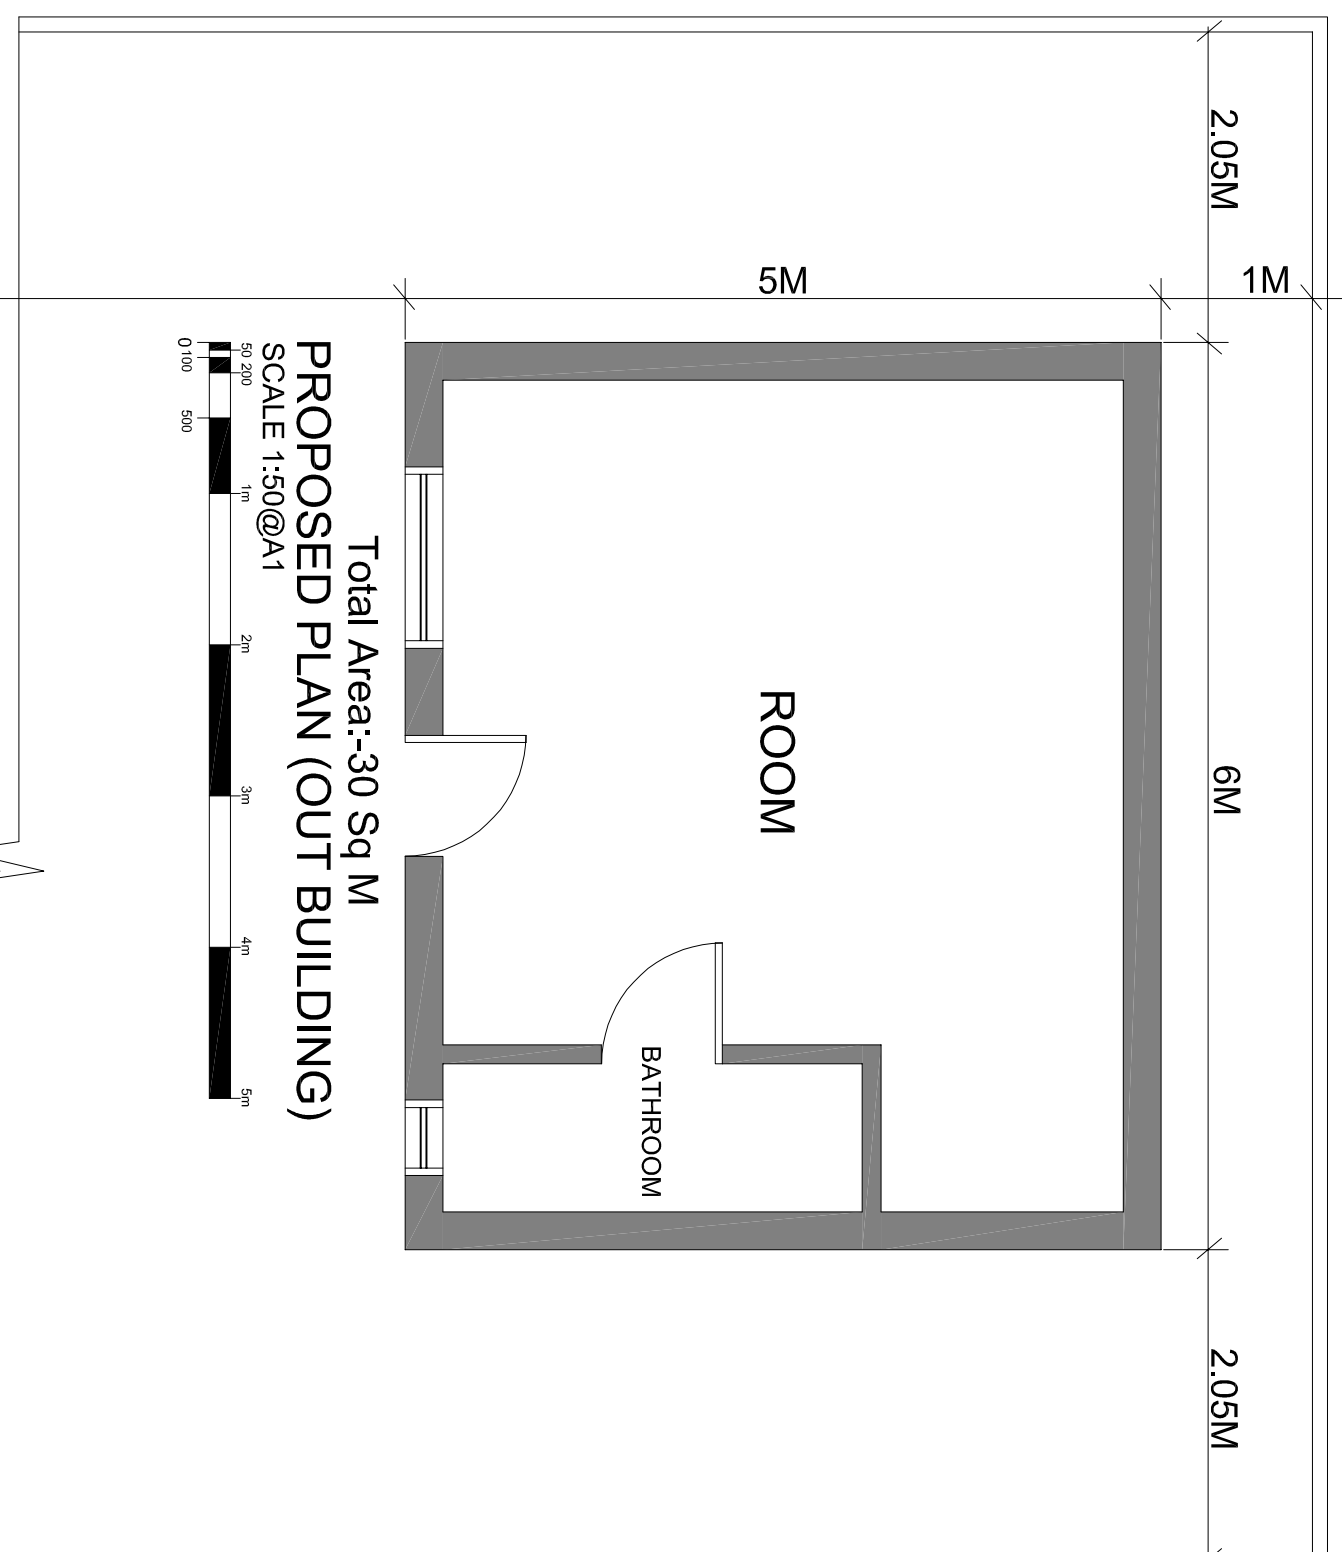
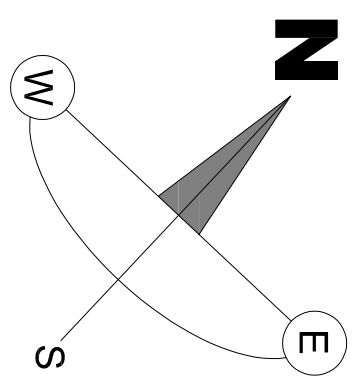


[illegible]

265

28 Pield Heath Avenue UB8 3PD

EXISTING & PROPOSED PLANS & ELEVATIONS

DATE	January 2025	DRAWN	SMITH
SCALE	1:50 @ A1	CHECKED	

PLANNING

265/PP/005a

DOTS

Architectural Services Ltd
••• from survey to planning to construction