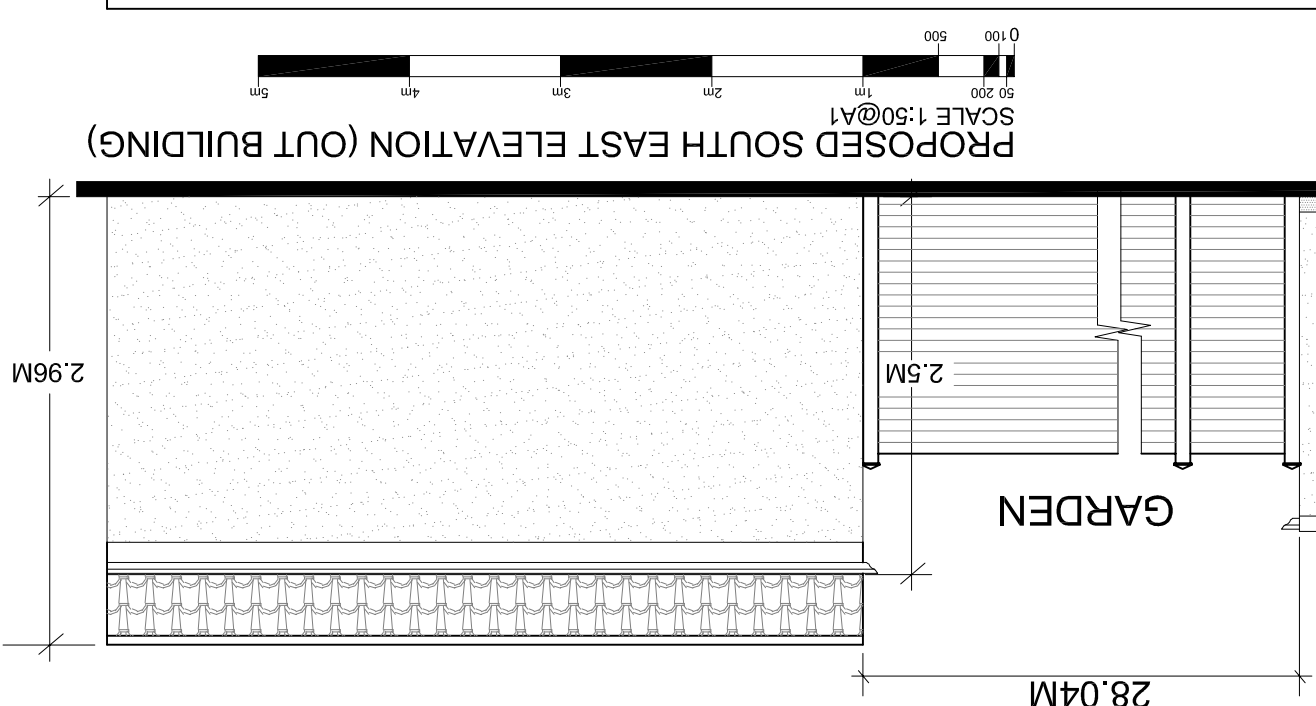
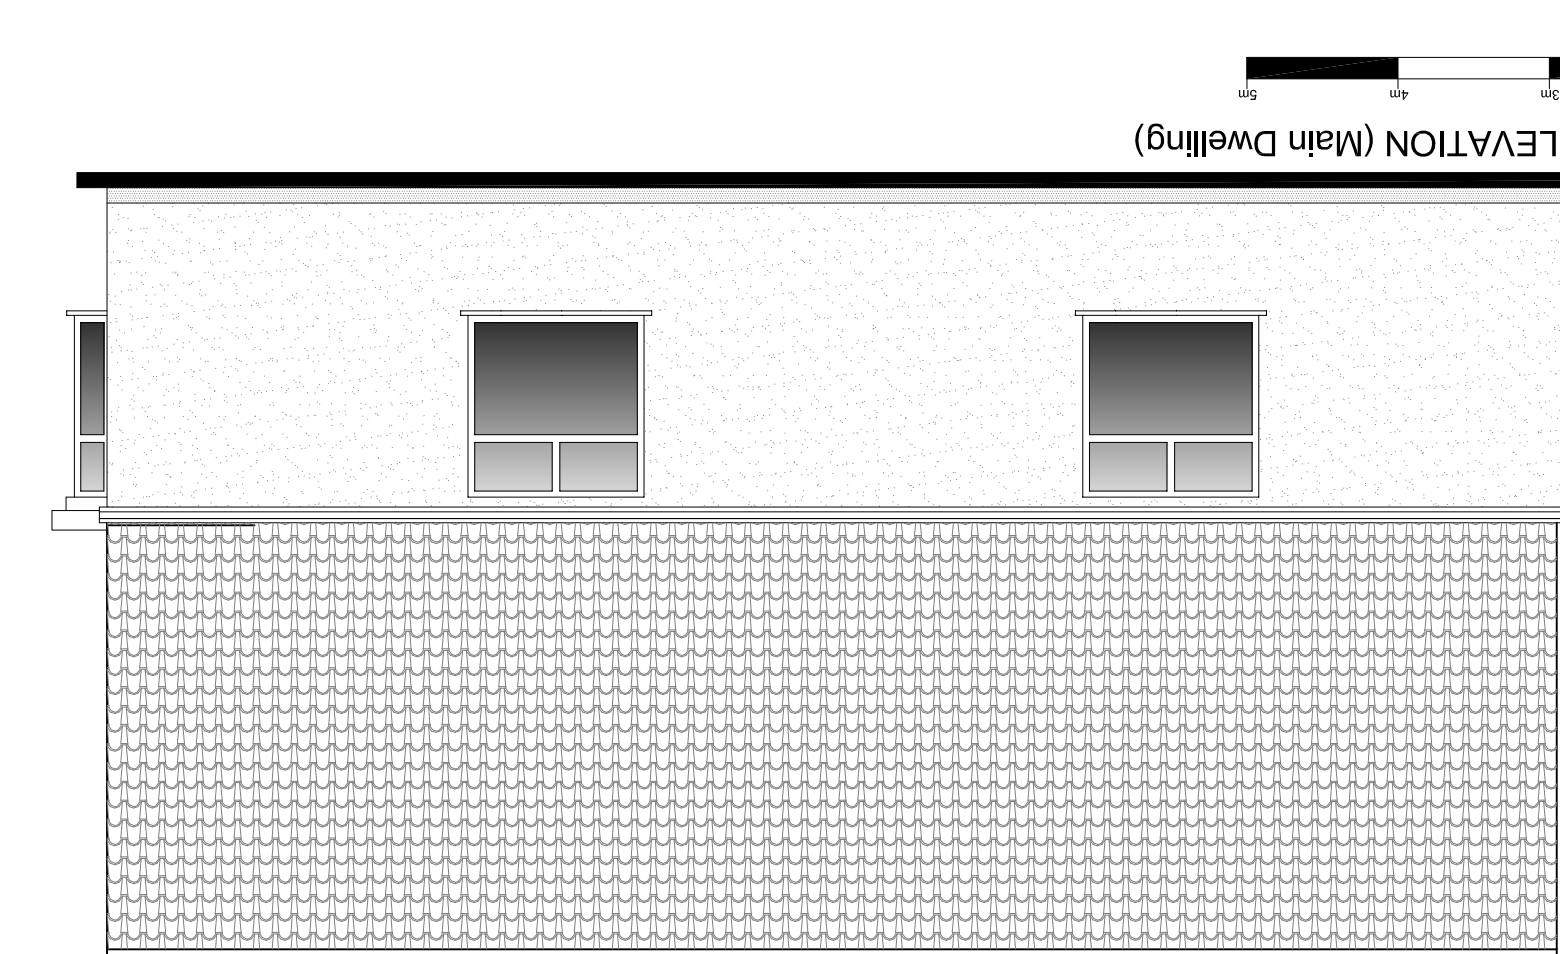
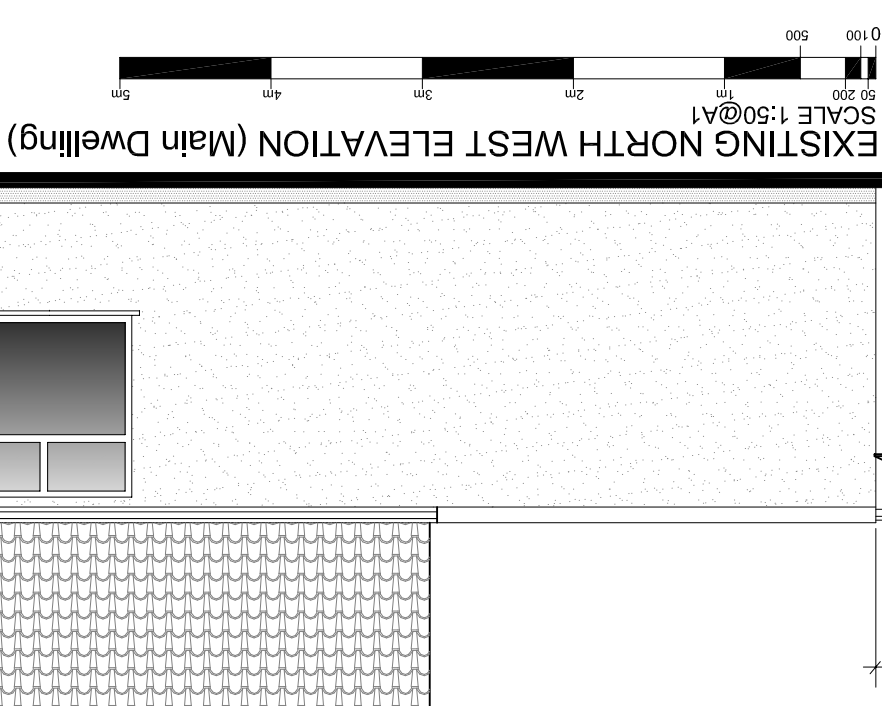
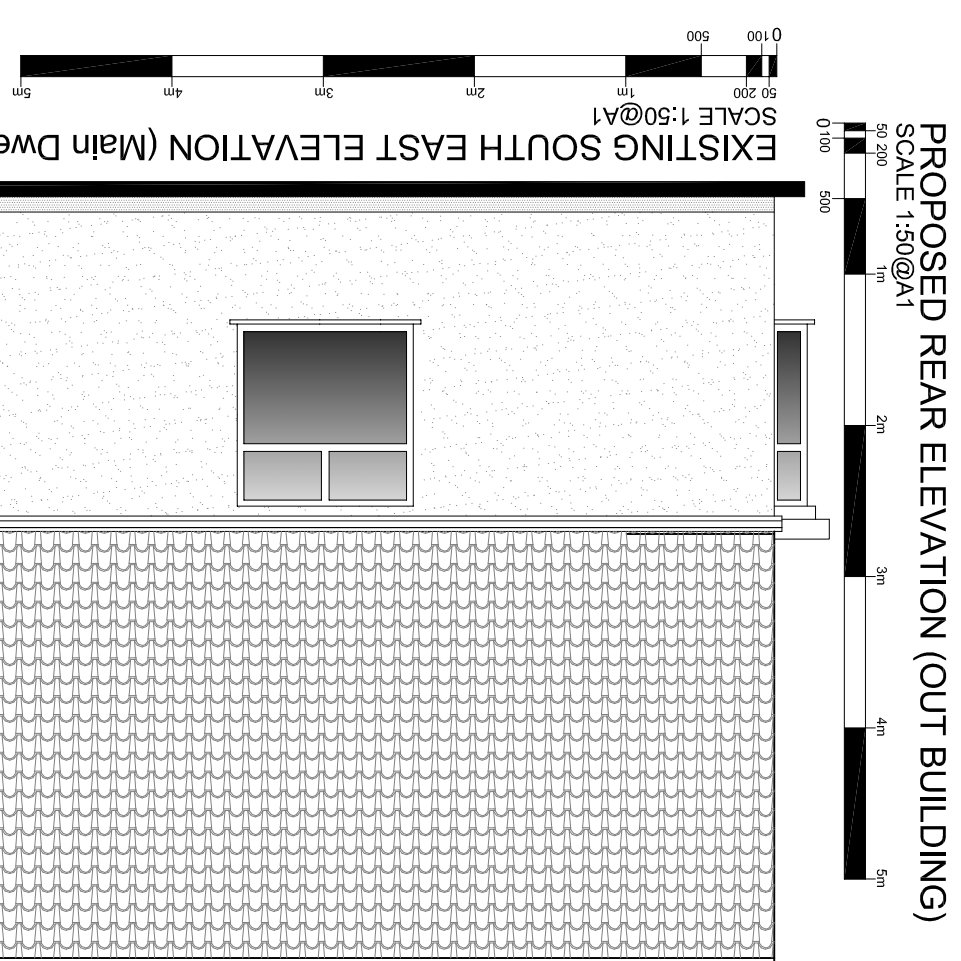
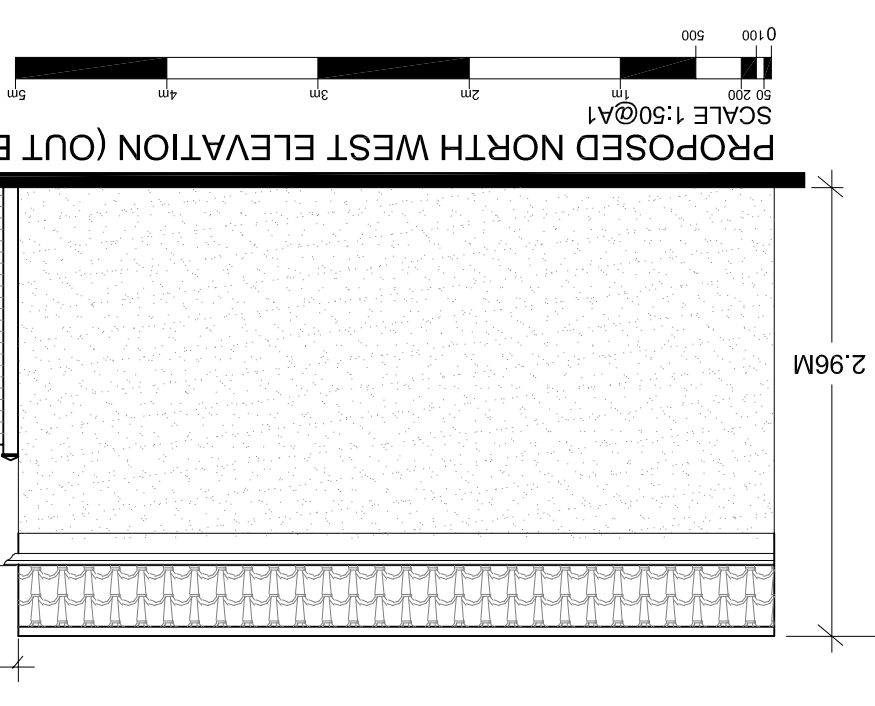
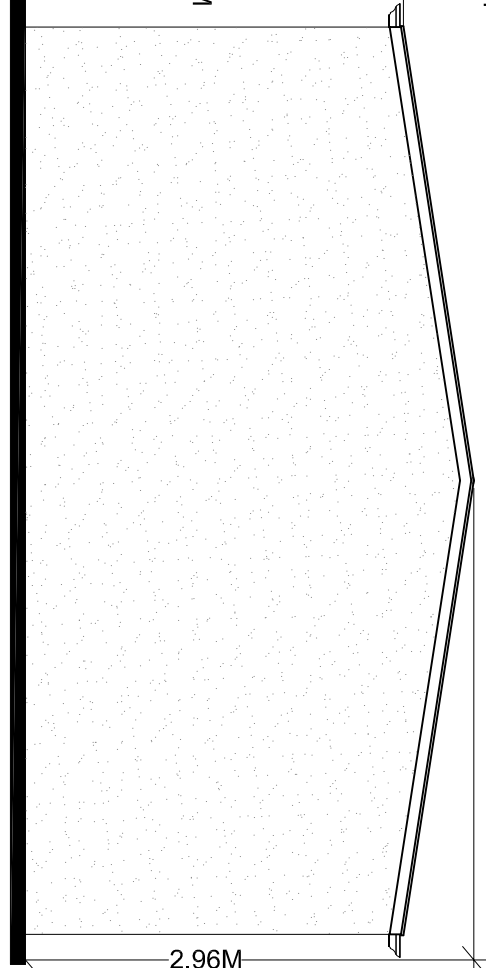
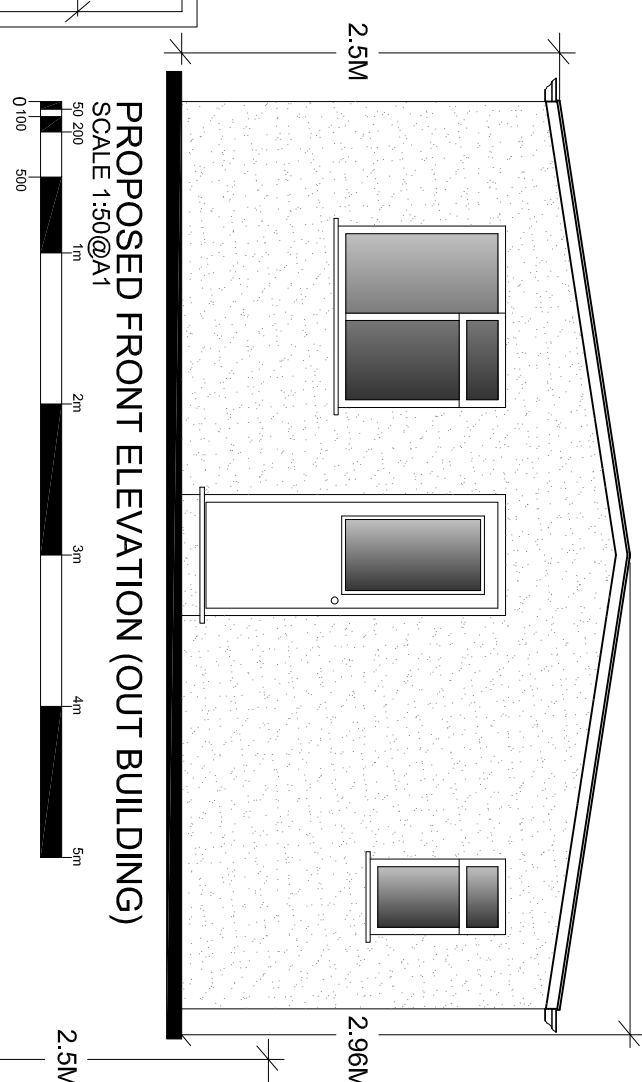
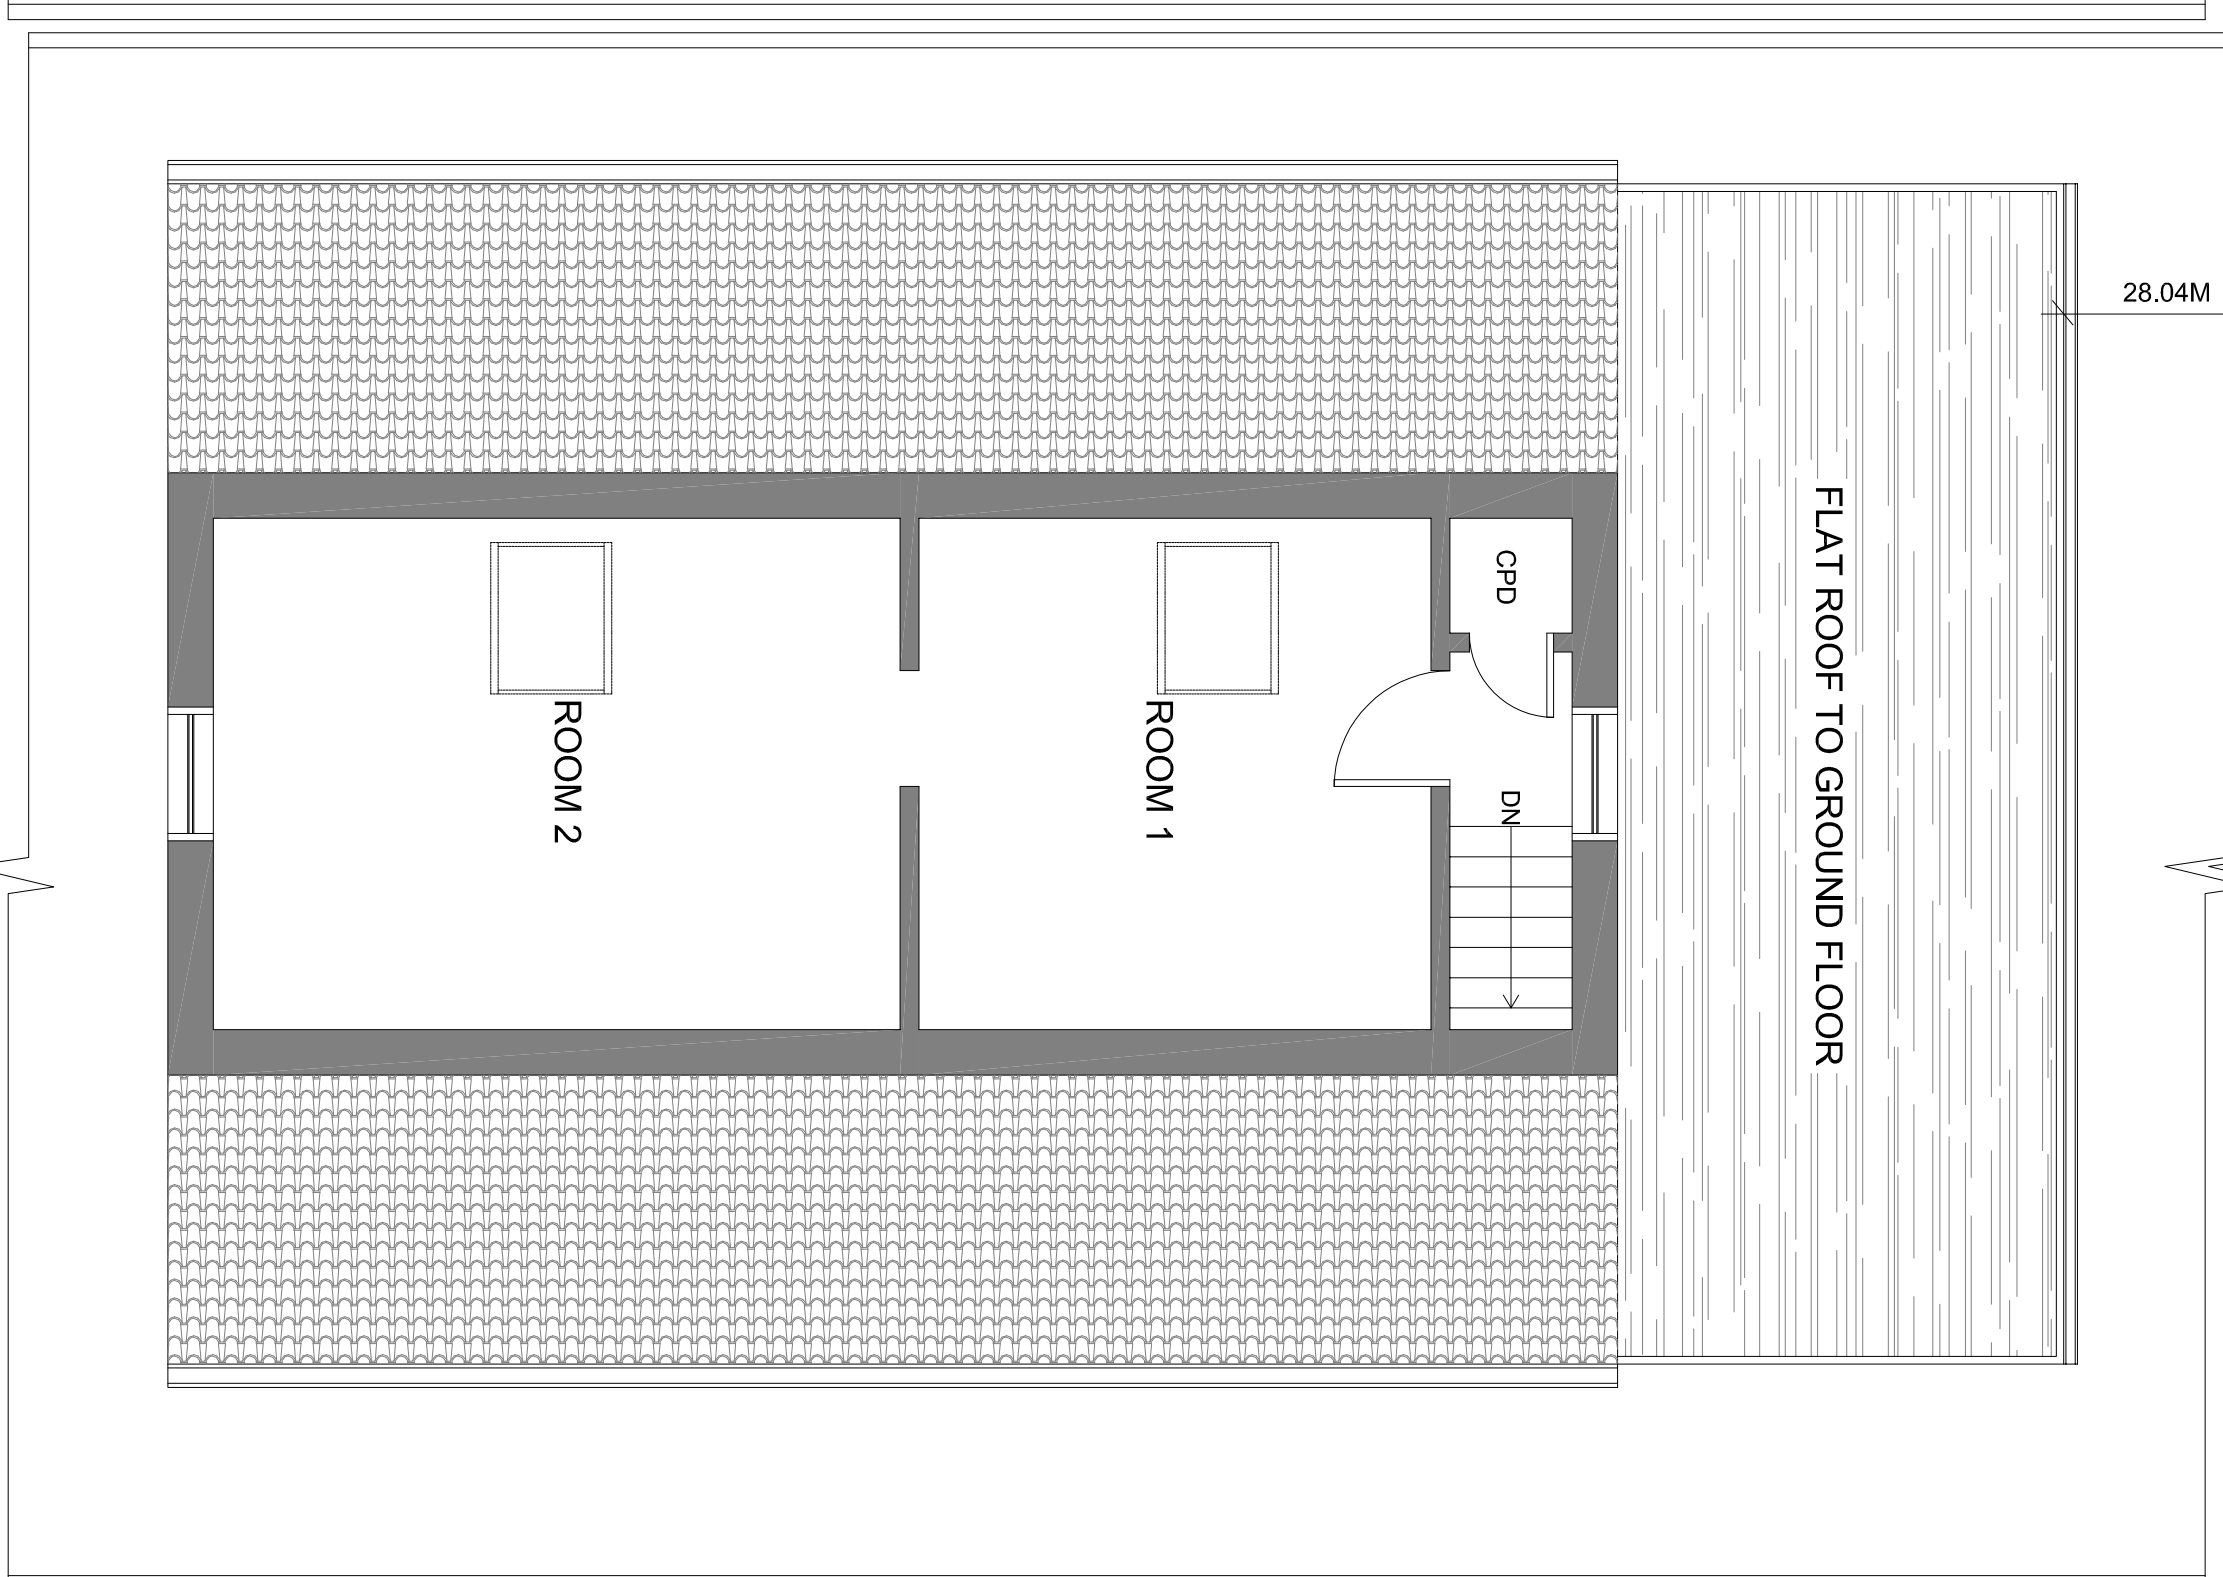
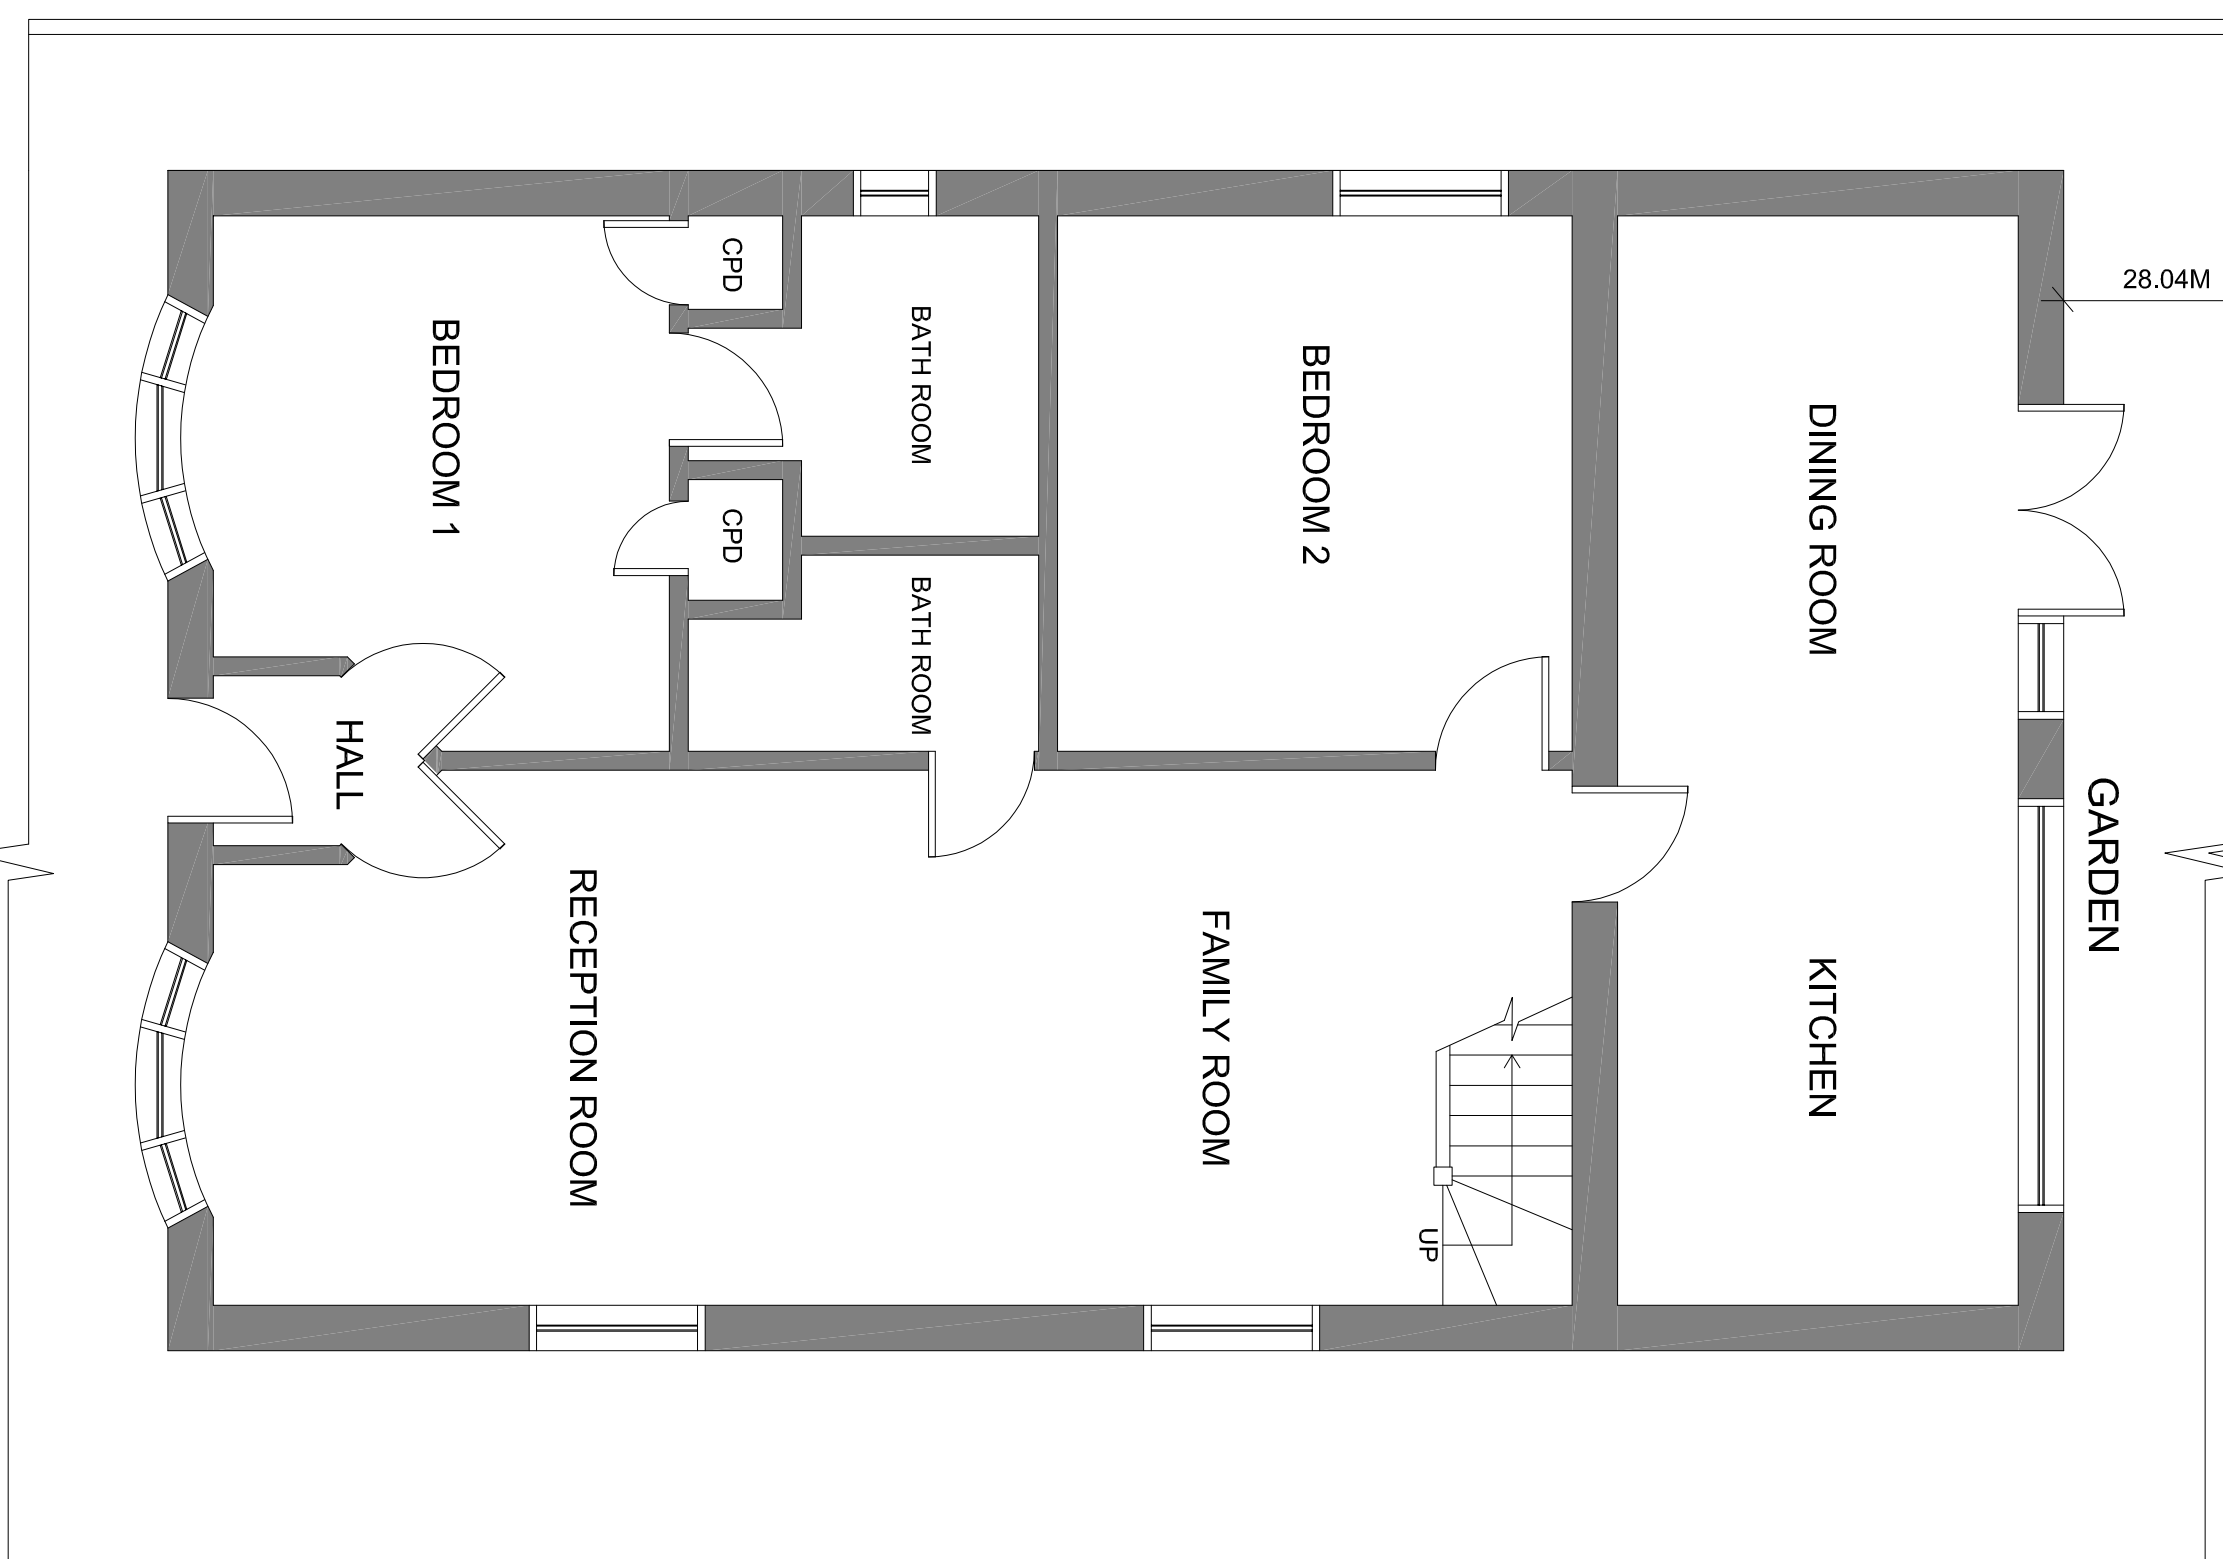
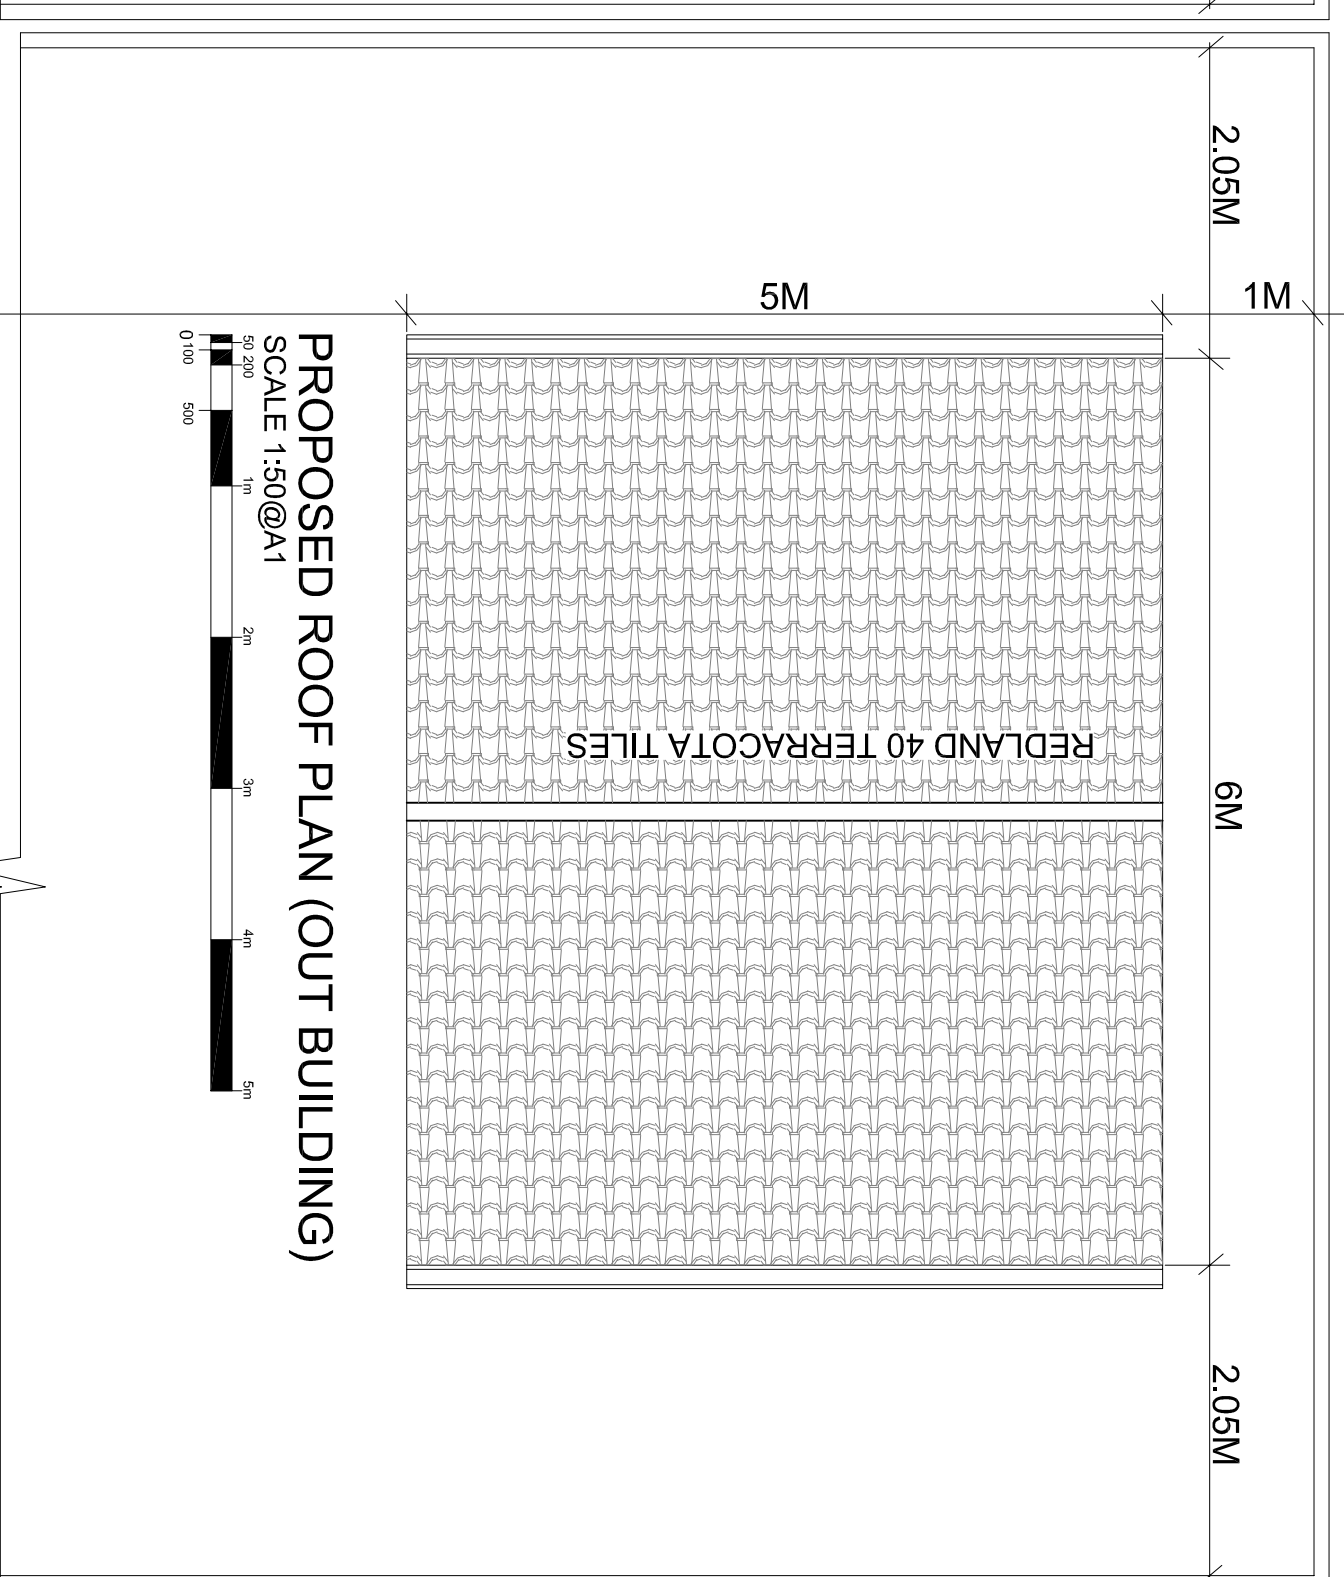
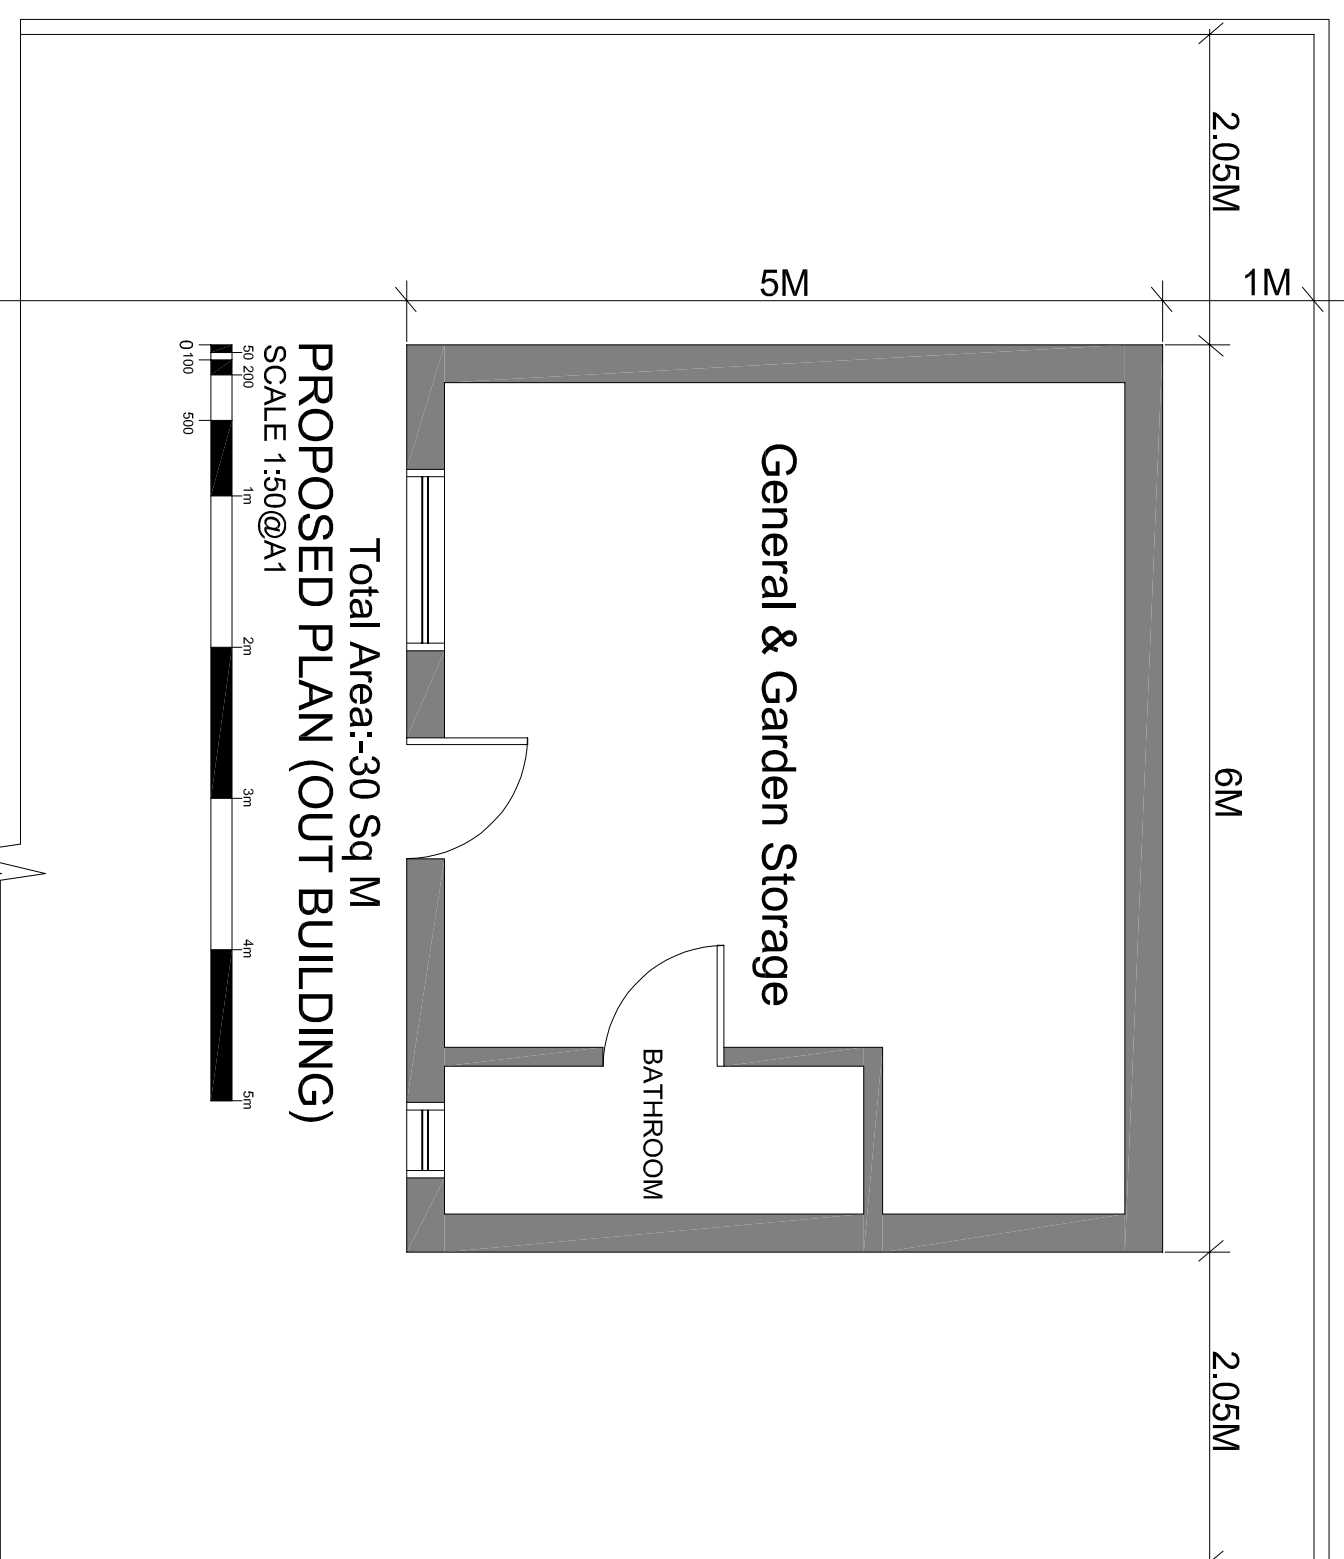
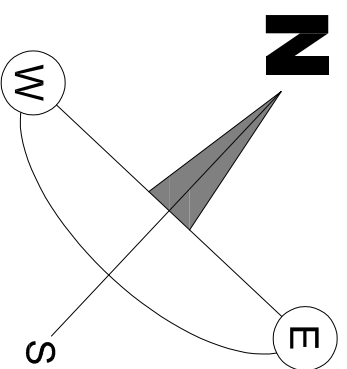


[illegible]

28 Pield Heath Avenue UB8 3PD

EXISTING & PROPOSED PLANS & ELEVATIONS

DATE January 2025

SCALE
1.50 @ A1

1:50 @ A1

PLANNING

265/PP/005b

DOTS

Architectural Services Ltd

from survey to planning to construction