

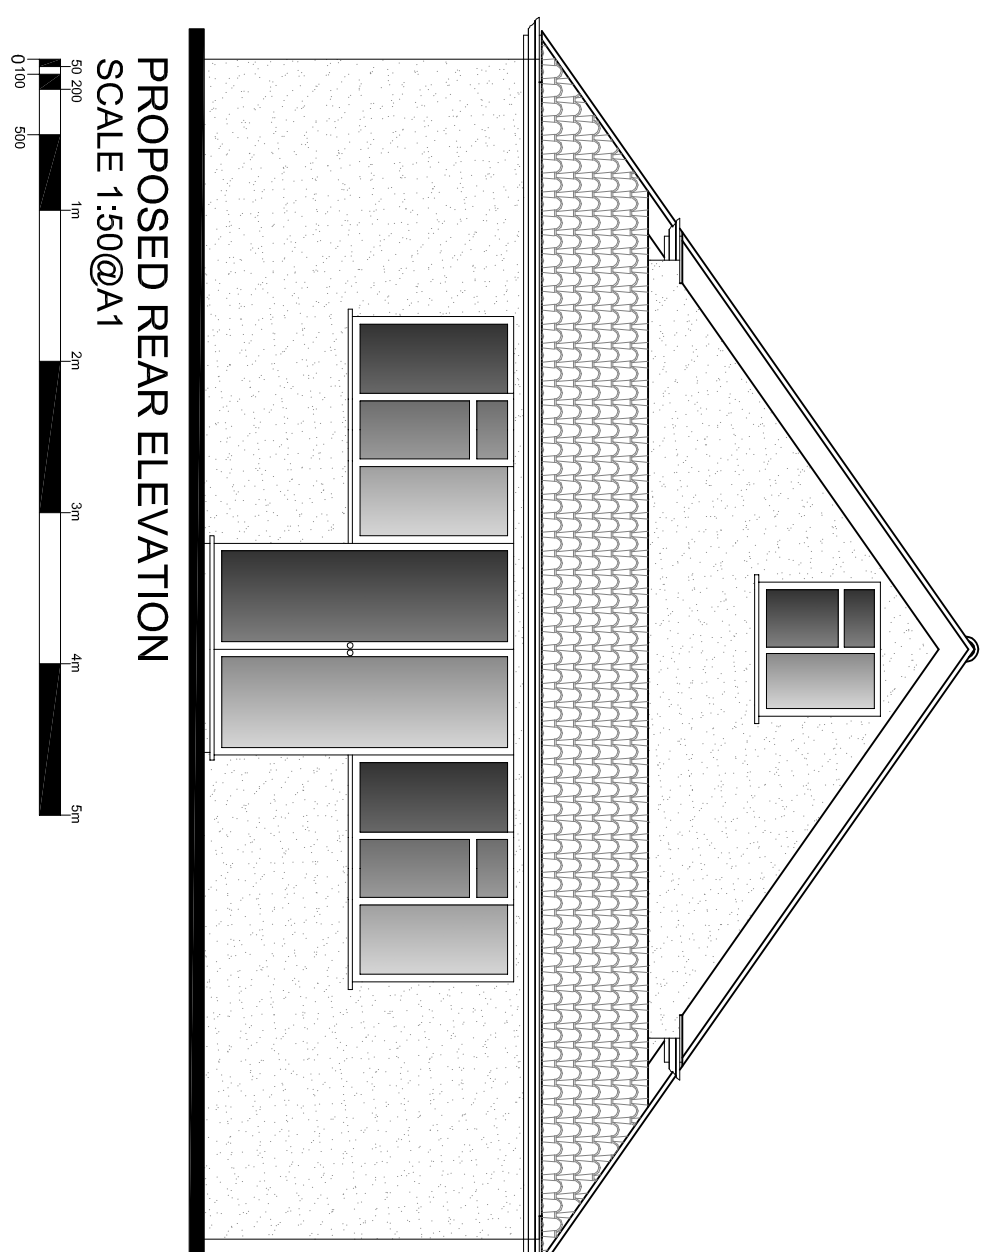
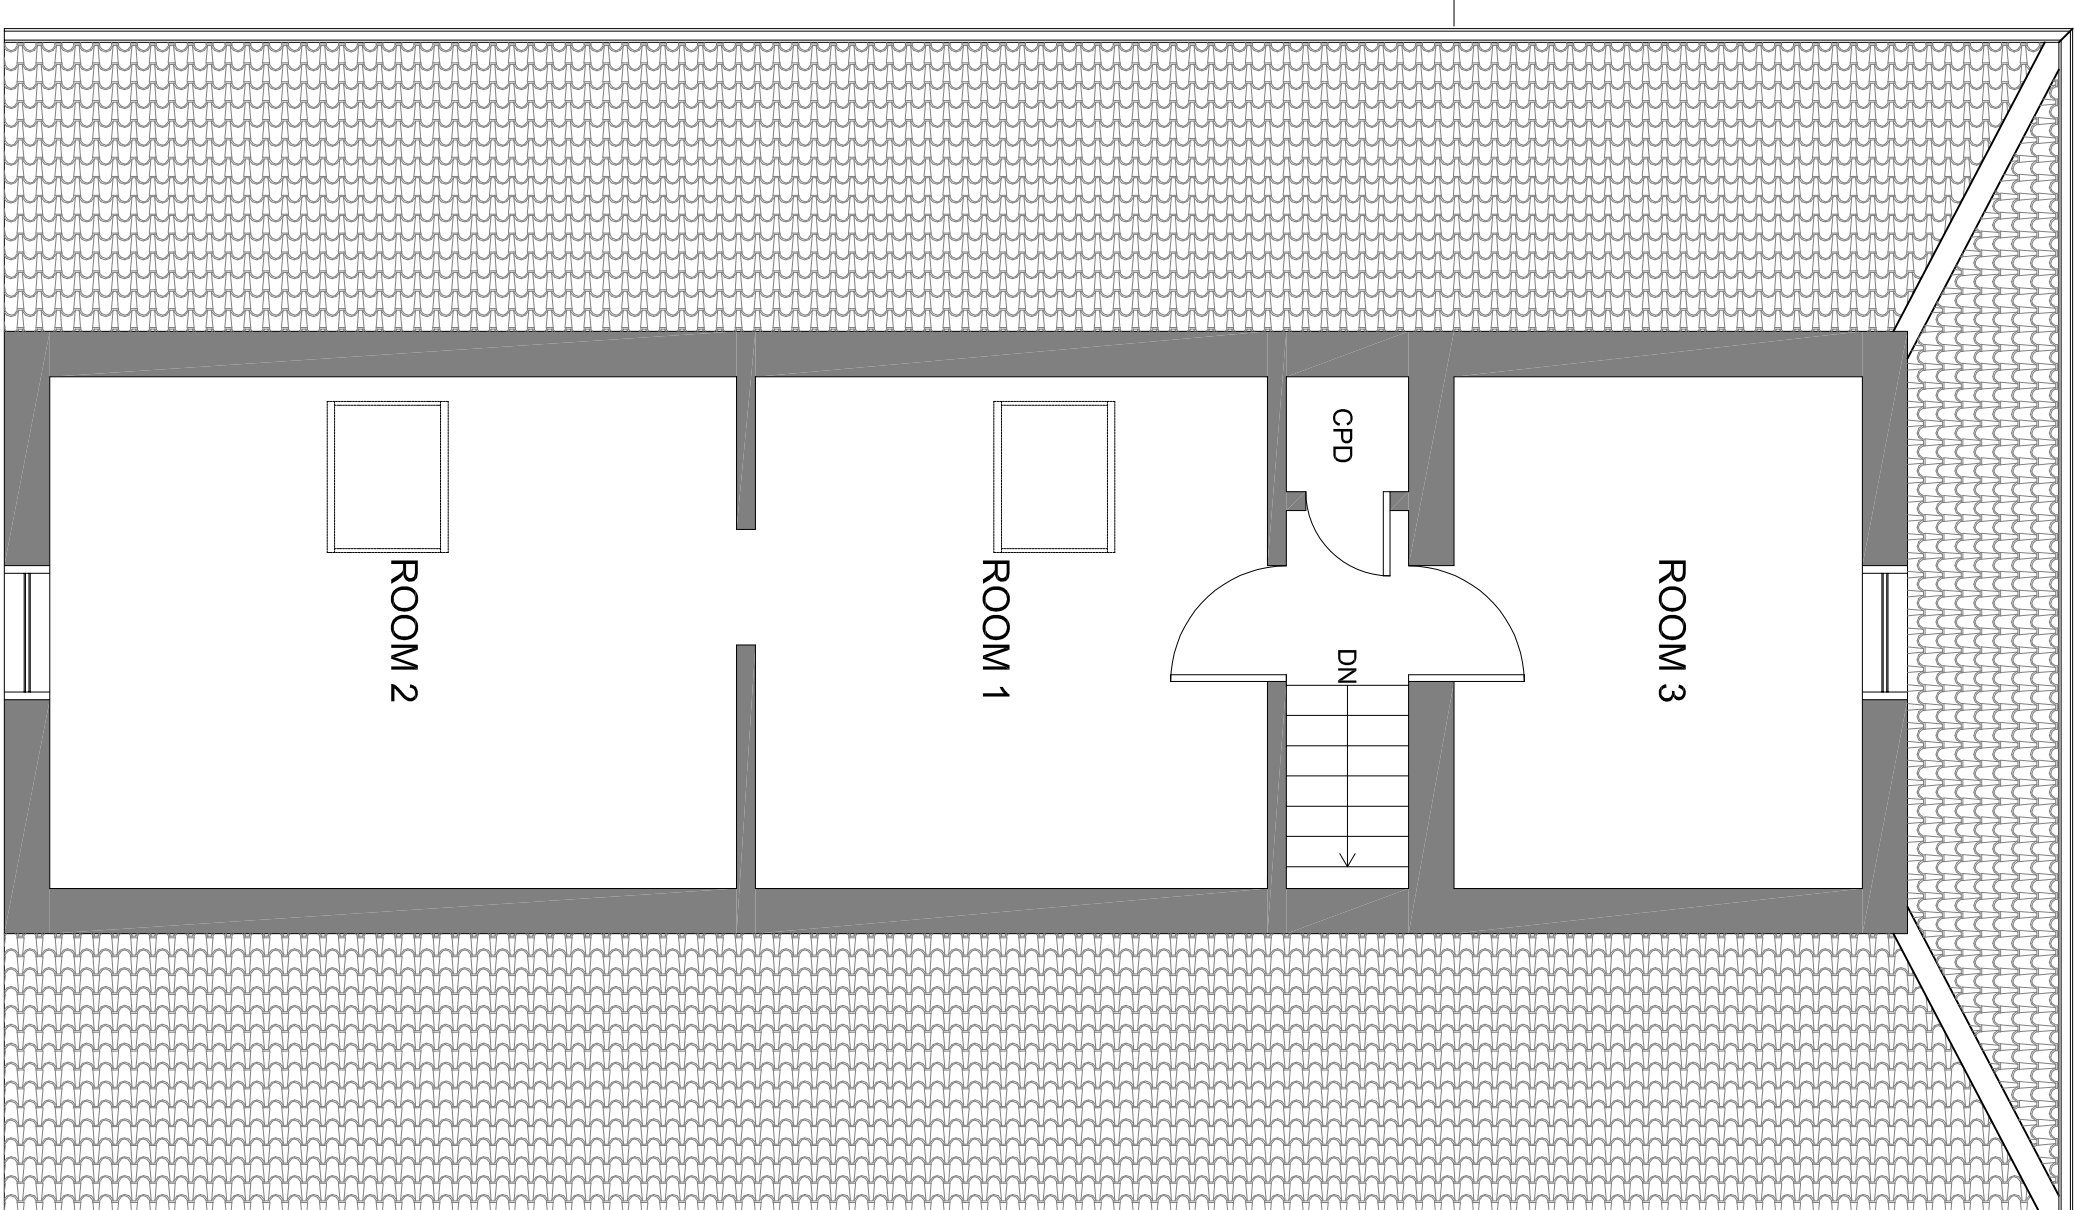


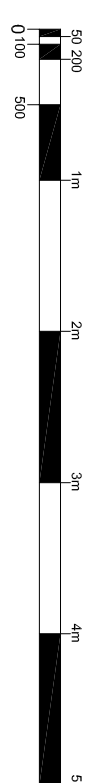

PROPOSED REAR ELEVATION

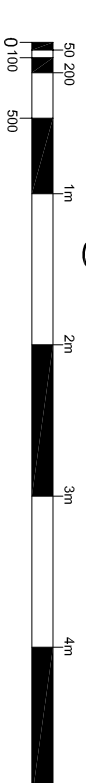

PROPOSED FIRST FLOOR PLAN

[illegible]

28 Field Heath Avenue UB8 3PD

EXISTING & PROPOSED PLANS & ELEVATIONS

DATE	January 2025	ORIGIN	SMITH
SCALE	1:50 @ A1	CHECKED	

STAGE PLANNING

265/PP/001b

DOTS

Architectural Services Ltd

from survey to planning to construction