


Location plan

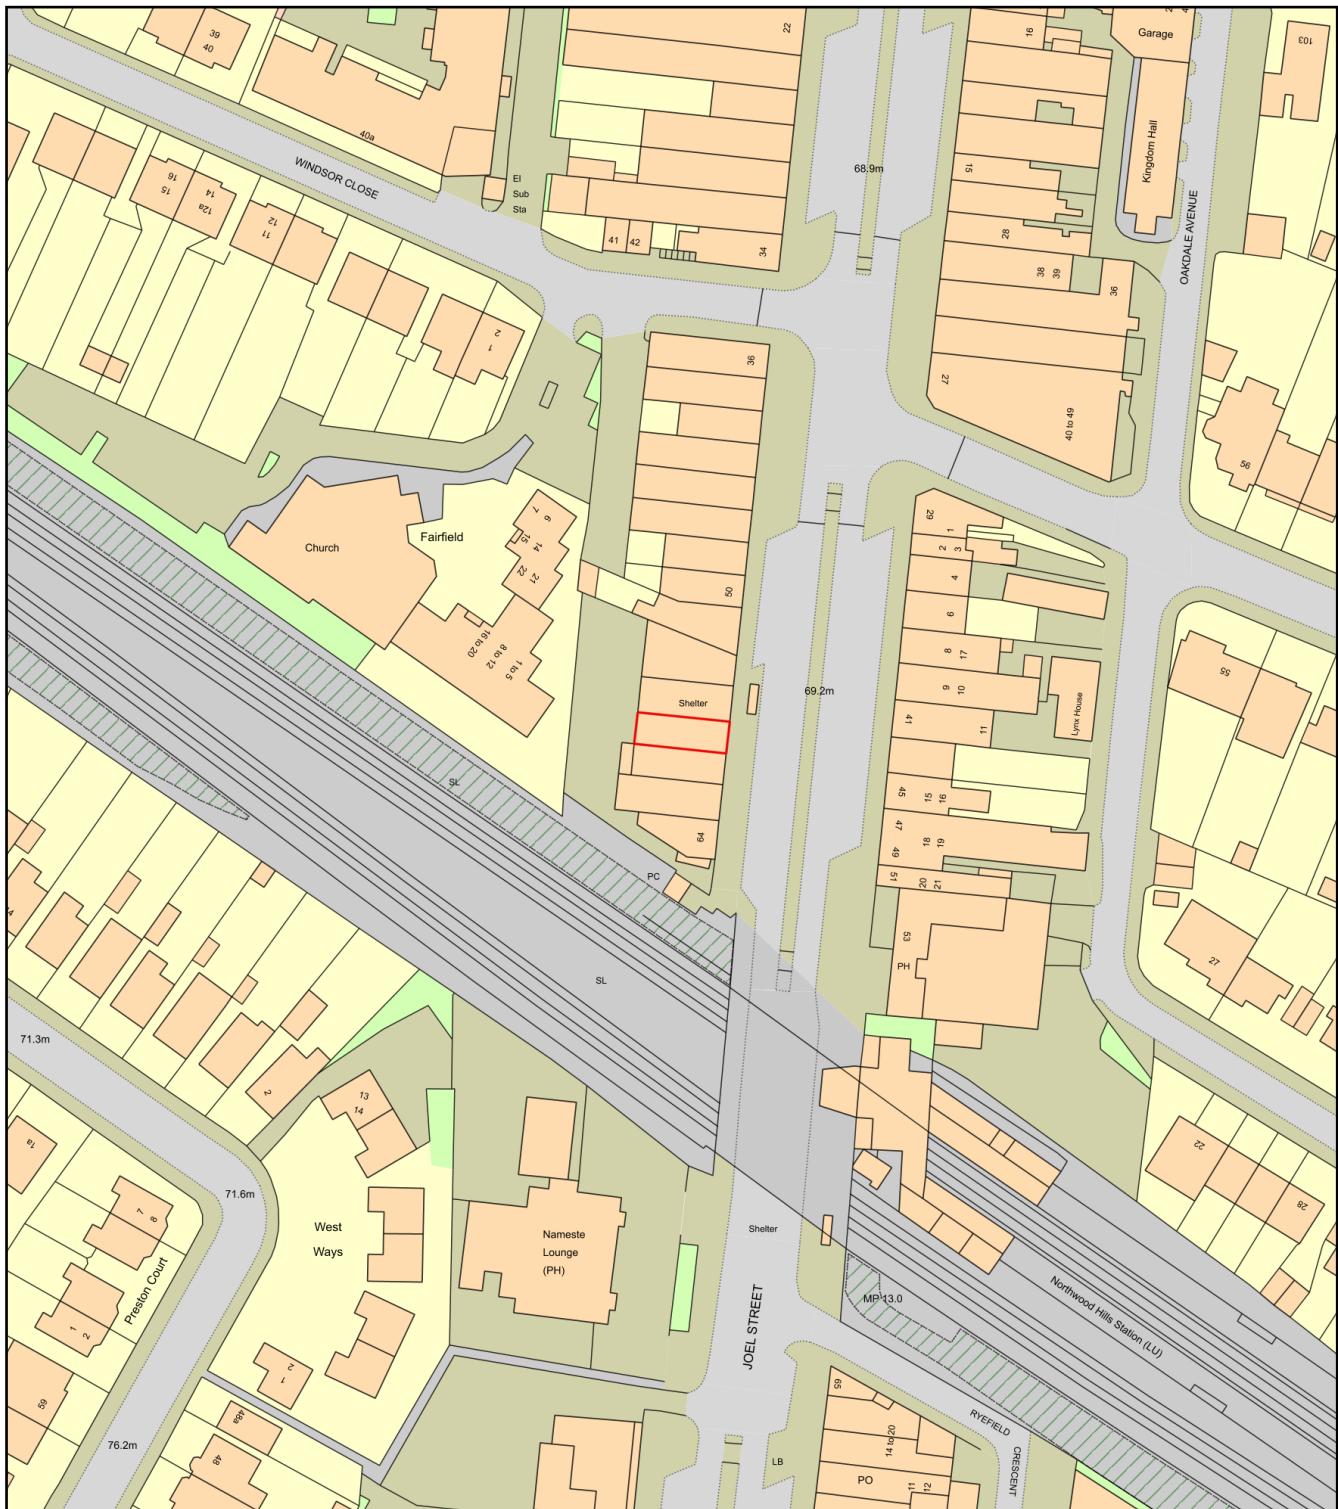

0 50
Metres



Plan Produced for: Funeral Partners Ltd

Date Produced: 29 Nov 2023

Plan Reference Number: TQRQM23333141325477

Scale: 1:1250 @ A4