



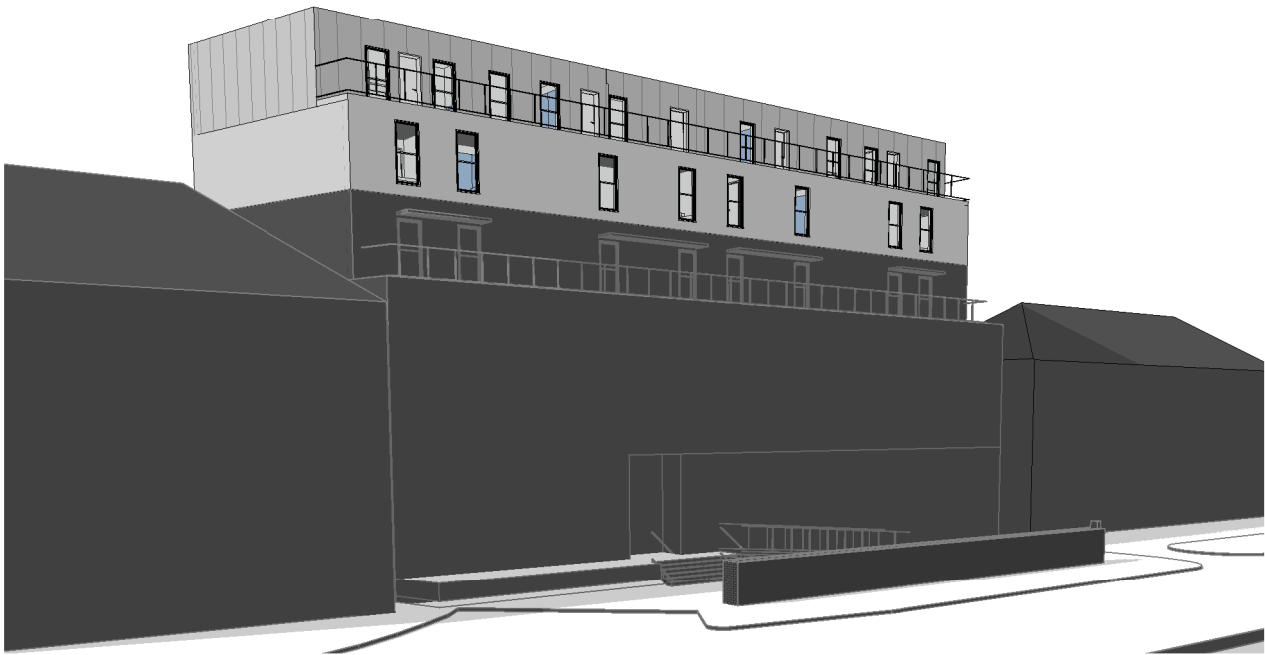


View 08

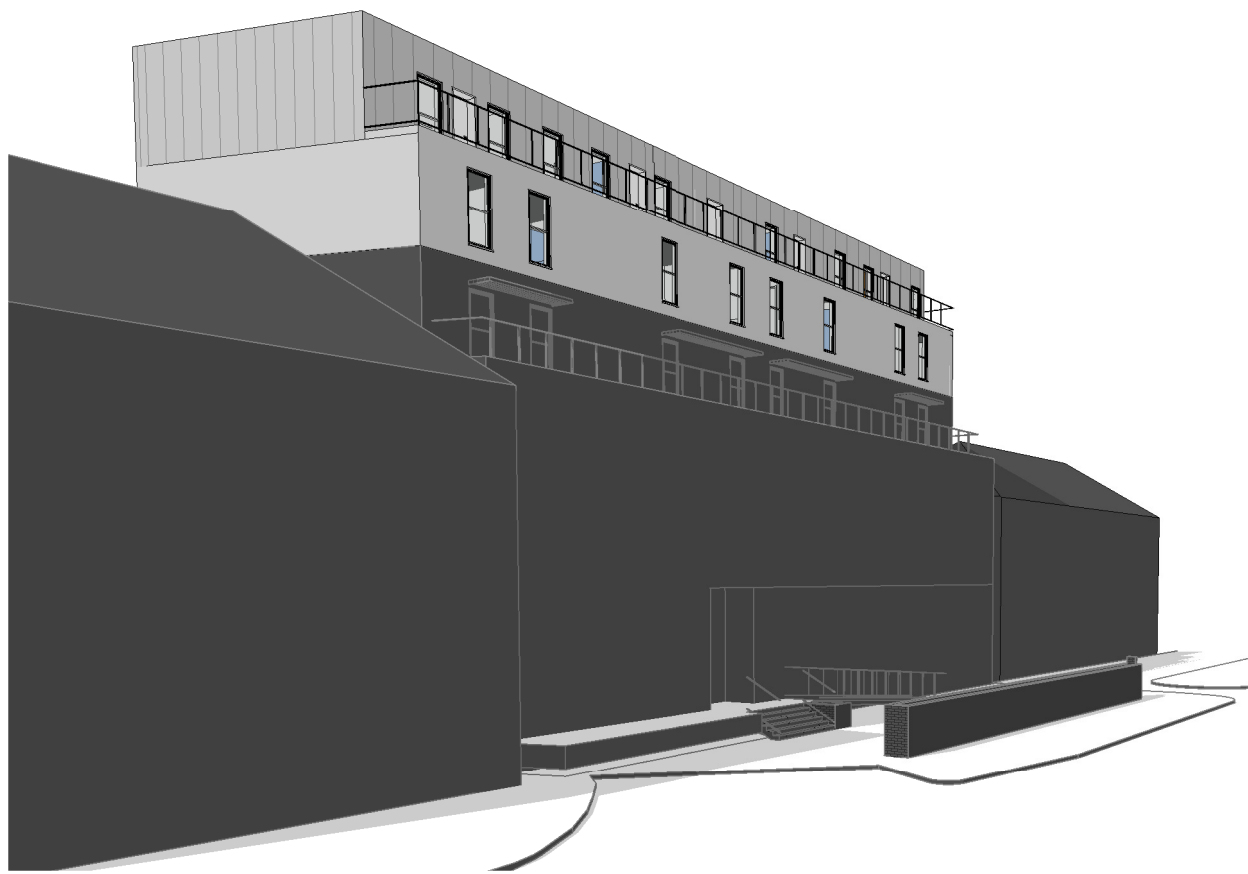

View 09




View 10

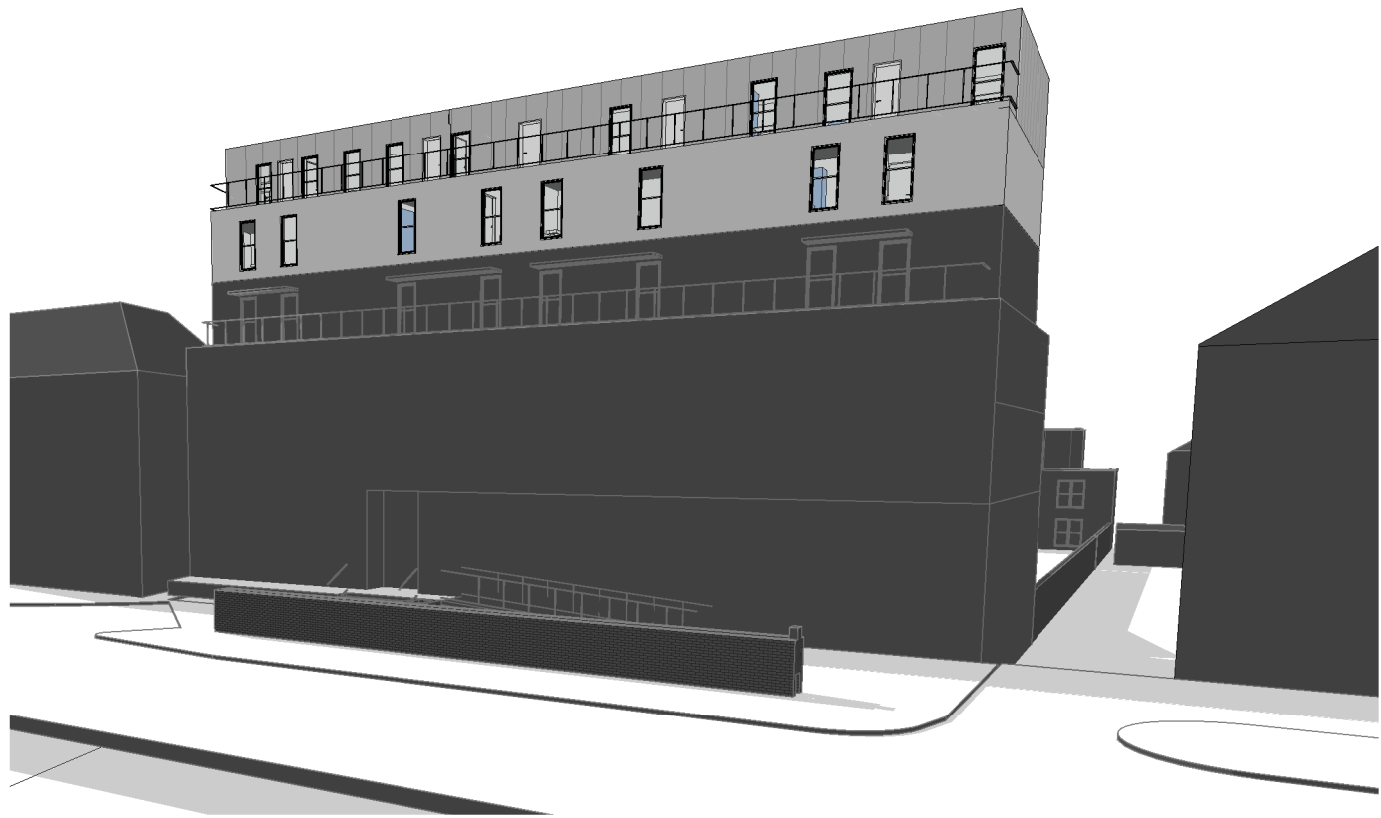

View 11



View 12

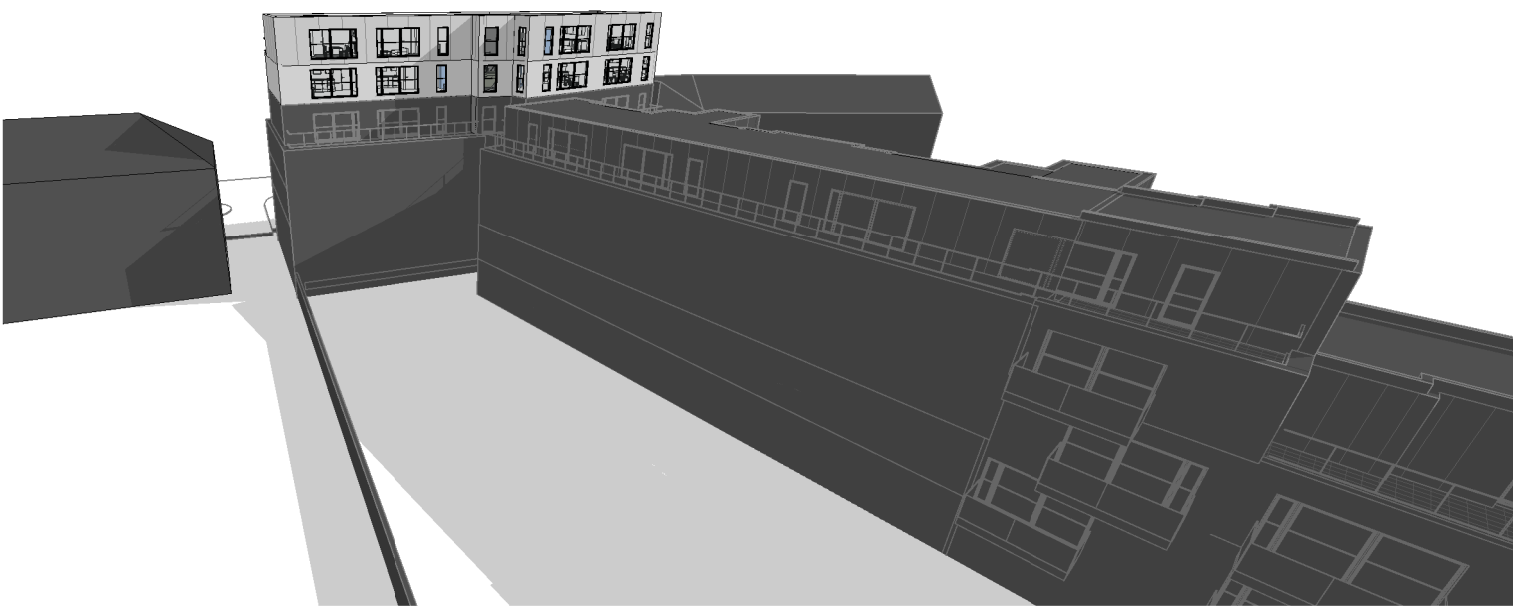

View 13



View 15



View 14

|     |          |                                                          |    |     |
|-----|----------|----------------------------------------------------------|----|-----|
| C   | 31.05.24 | Layout and Facade Adjustment                             | VM | KV  |
| B   | 02.03.22 | Alter Fourth and Fifth Floor Plan, Elevation and Section | AV | KV  |
| A   | 16.12.21 | Revision to Planning Consultant's Comment                | AV | KV  |
| rev | date     | revision description                                     | dm | aud |

|                |   |   |   |   |   |   |   |   |   |    |
|----------------|---|---|---|---|---|---|---|---|---|----|
| 0              | 1 | 2 | 3 | 4 | 5 | 6 | 7 | 8 | 9 | 10 |
| drawing status |   |   |   |   |   |   |   |   |   |    |
| Planning       |   |   |   |   |   |   |   |   |   |    |

224 well hendon broadway  
hendon  
london mp17 8pt  
T: 020 8203 9072  
F: 020 8203 8210  
website: www.studiovarchitects.co.uk  
e-mail: info@studiovarchitects.co.uk

|                                                |         |         |       |              |
|------------------------------------------------|---------|---------|-------|--------------|
| project                                        | drawn   | audited | scale | project date |
| No.117 Pinner Road,<br>Northwood Hills HA6 1DA | AV      | KV      | @A1   | DEC.20       |
| dig title                                      | job no. | dig no. | rev   | 31.06.24     |
| Proposed views - Pinner                        | 2010    | PL21    | C     |              |