


## Location Plan

Site Address: London Borough Of Hillingdon, South Ruislip Early Years And Children's Centre, Queens Walk, Ruislip, HA4 0LR

Date Produced: 19-Dec-2025

Scale: 1:1250 @A4

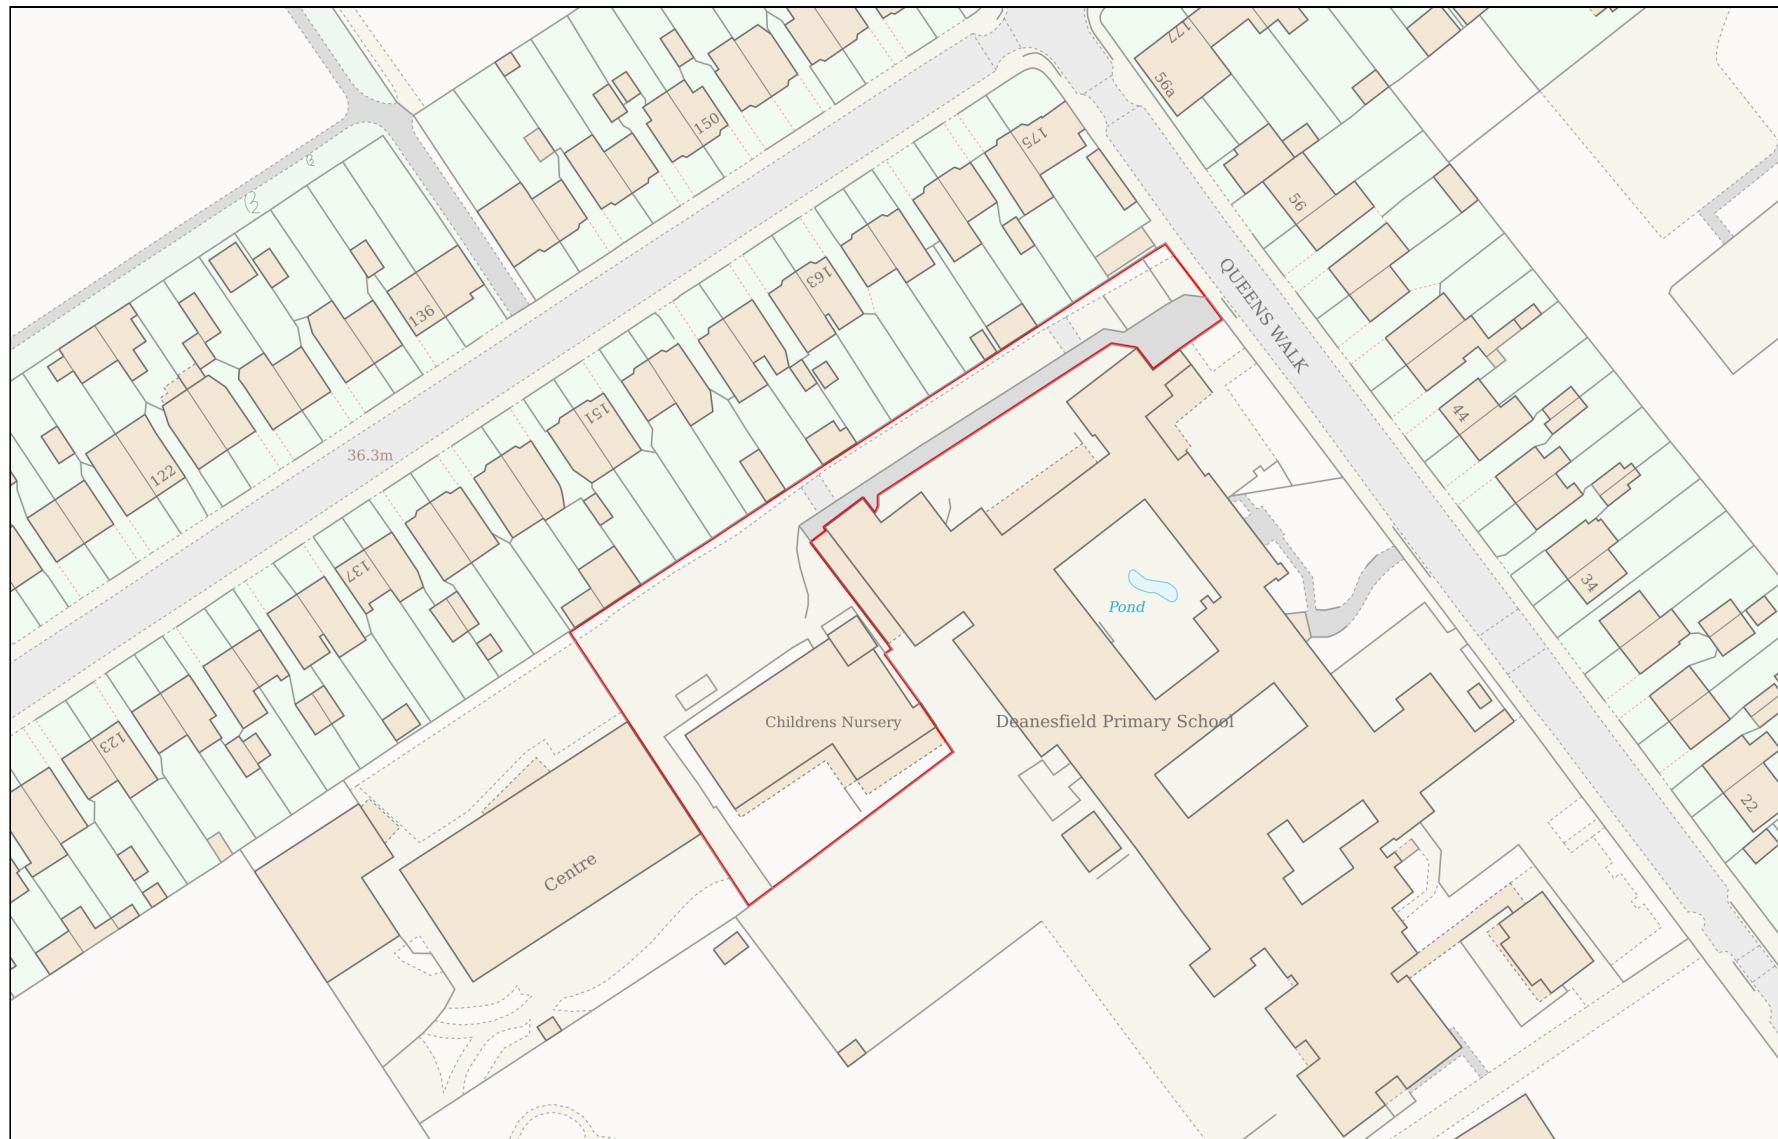

Planning Portal Reference: PP-14577056v1

0 50  
Metres