



The Contractor is to check all dimensions on site and report any discrepancies to the Contract Administrator. This drawing is to be read in conjunction with all other standard documentation.




EXISTING BLOCK PLAN - SCALE 1:500

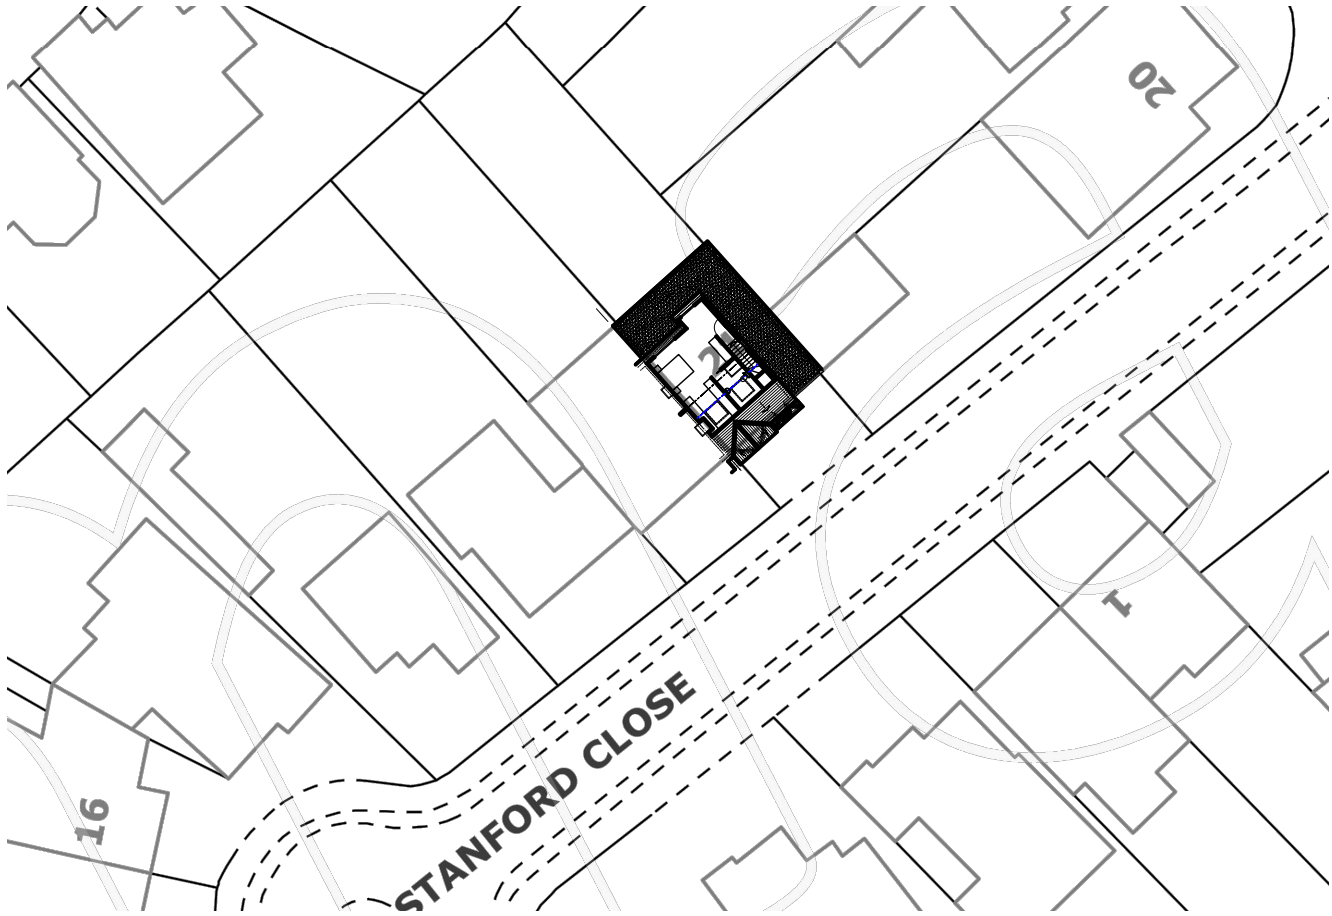

PROPOSED BLOCK PLAN - SCALE 1:500

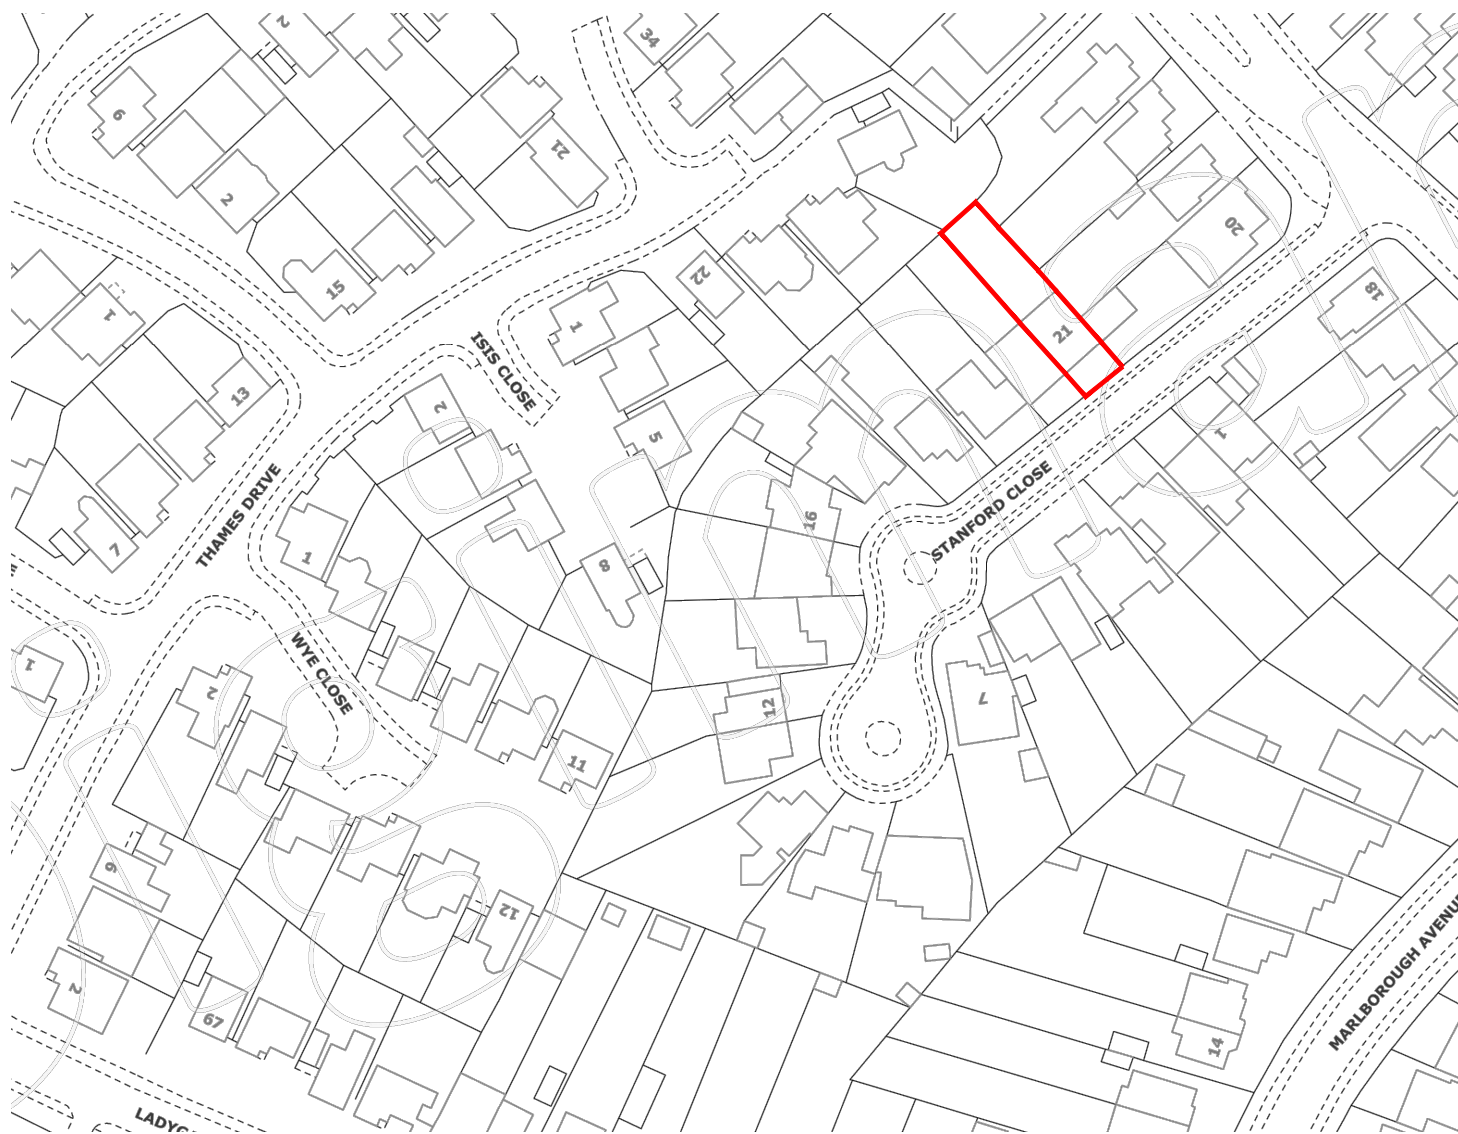

LOCATION PLAN - SCALE 1:1250

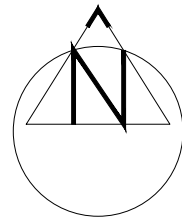

rev.	description	date	chkd.
------	-------------	------	-------



93 Cotmandene Crescent,
Orpington, Kent BR5 2RA
020 3004 9238
07931 931 035
s.nagpal@dapconsultants.co.uk
www.dapconsultants.co.uk

In collaboration with :



1 Whaley Road
Potters Bar, EN6 2RA
020 3018 8410
info@abbeylofts.net
www.abbeylofts.net

project :
21 Stanford Close
Ruislip

drawing title :
Location Plan and Block Plans

drawn: MV	chkd : SS	date: 14.05.2026
status: Planning		scale:1:500@A3
proj no : 2957	drg no: 01	rev no: