

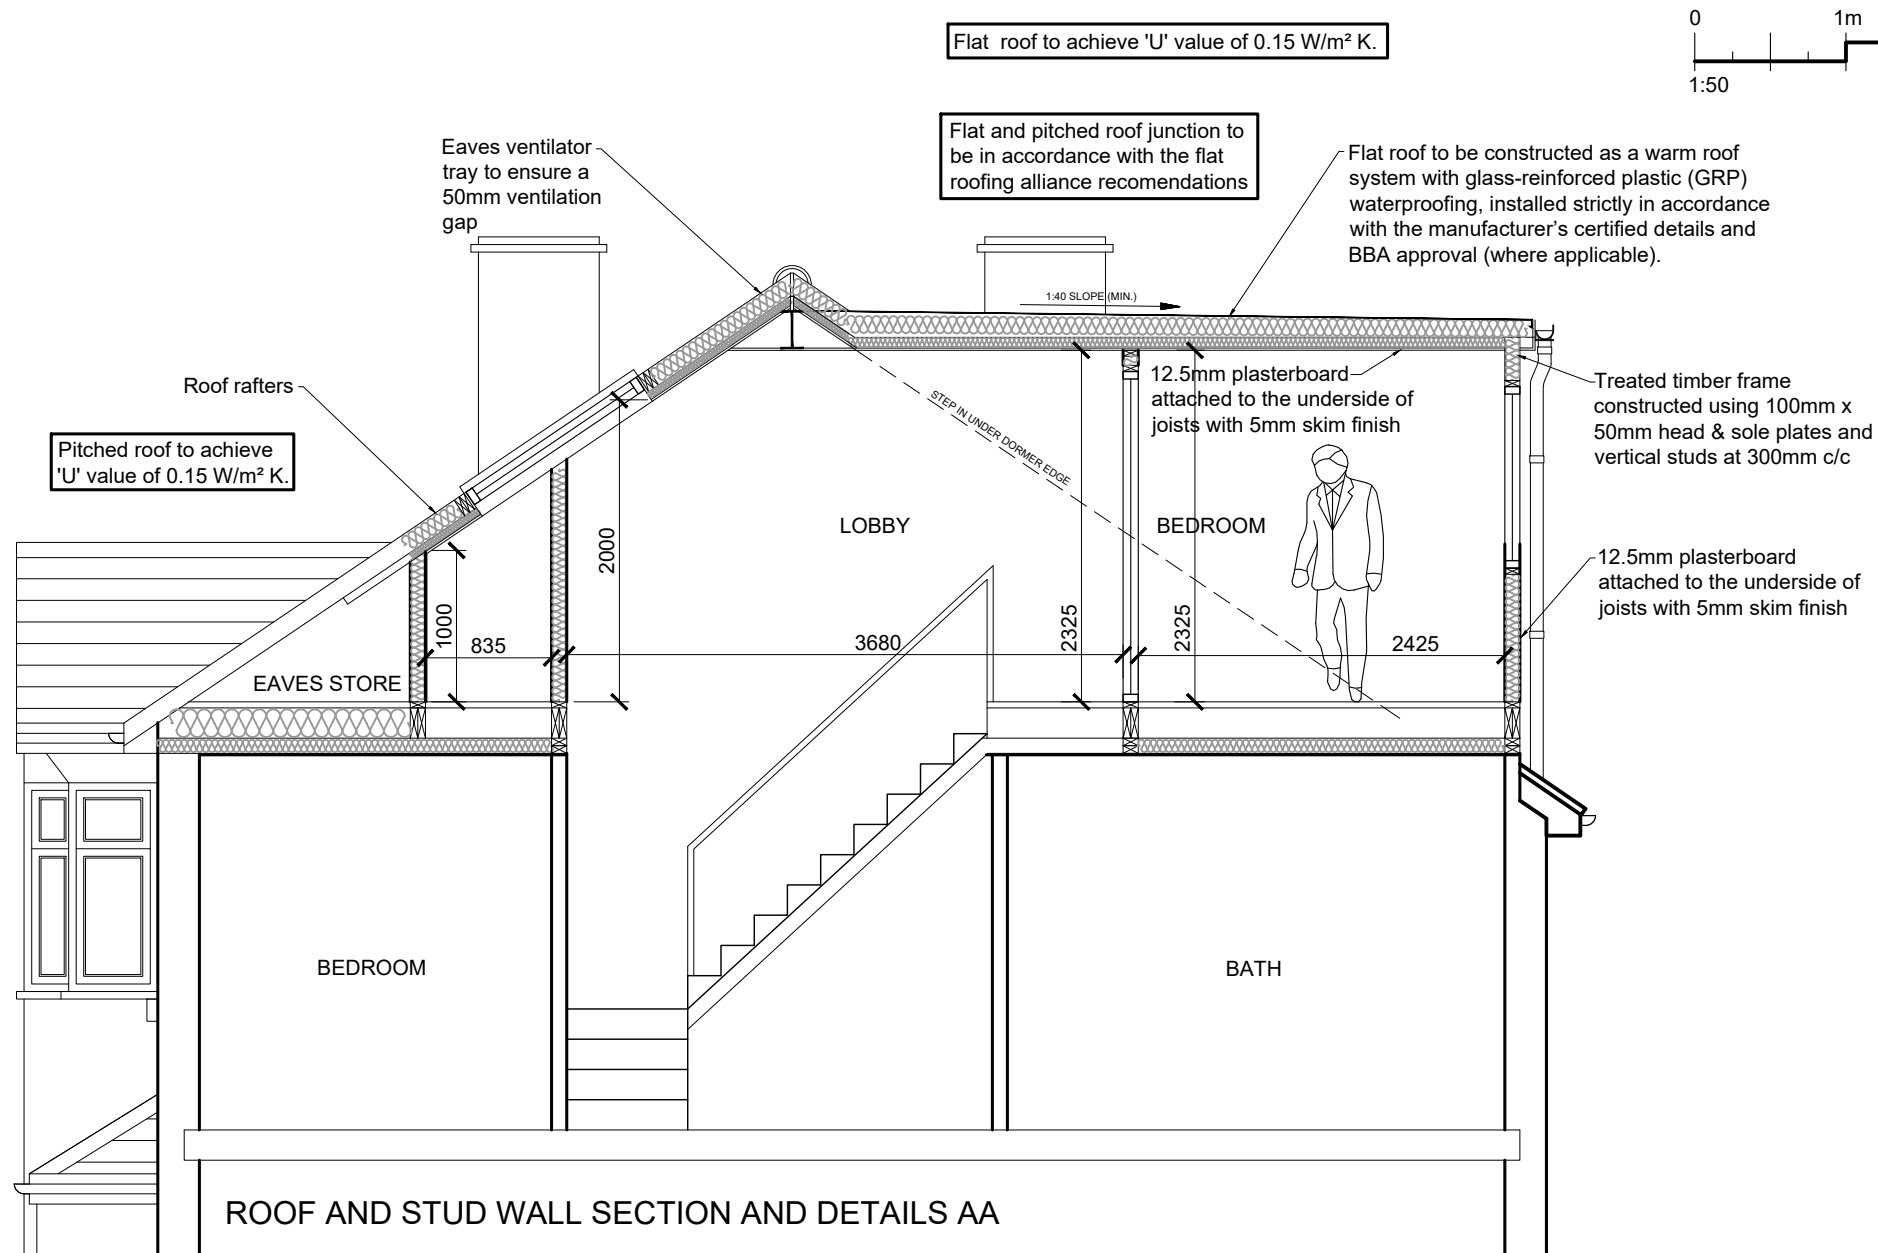
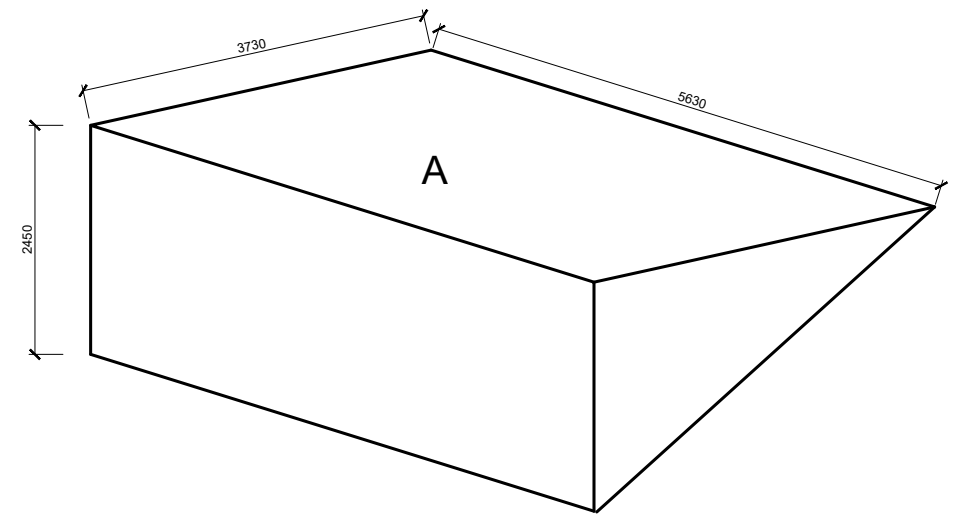


The Contractor is to check all dimensions on site and report any discrepancies to the Contract Administrator. This drawing is to be read in conjunction with all other standard documentation.

REAR DORMER

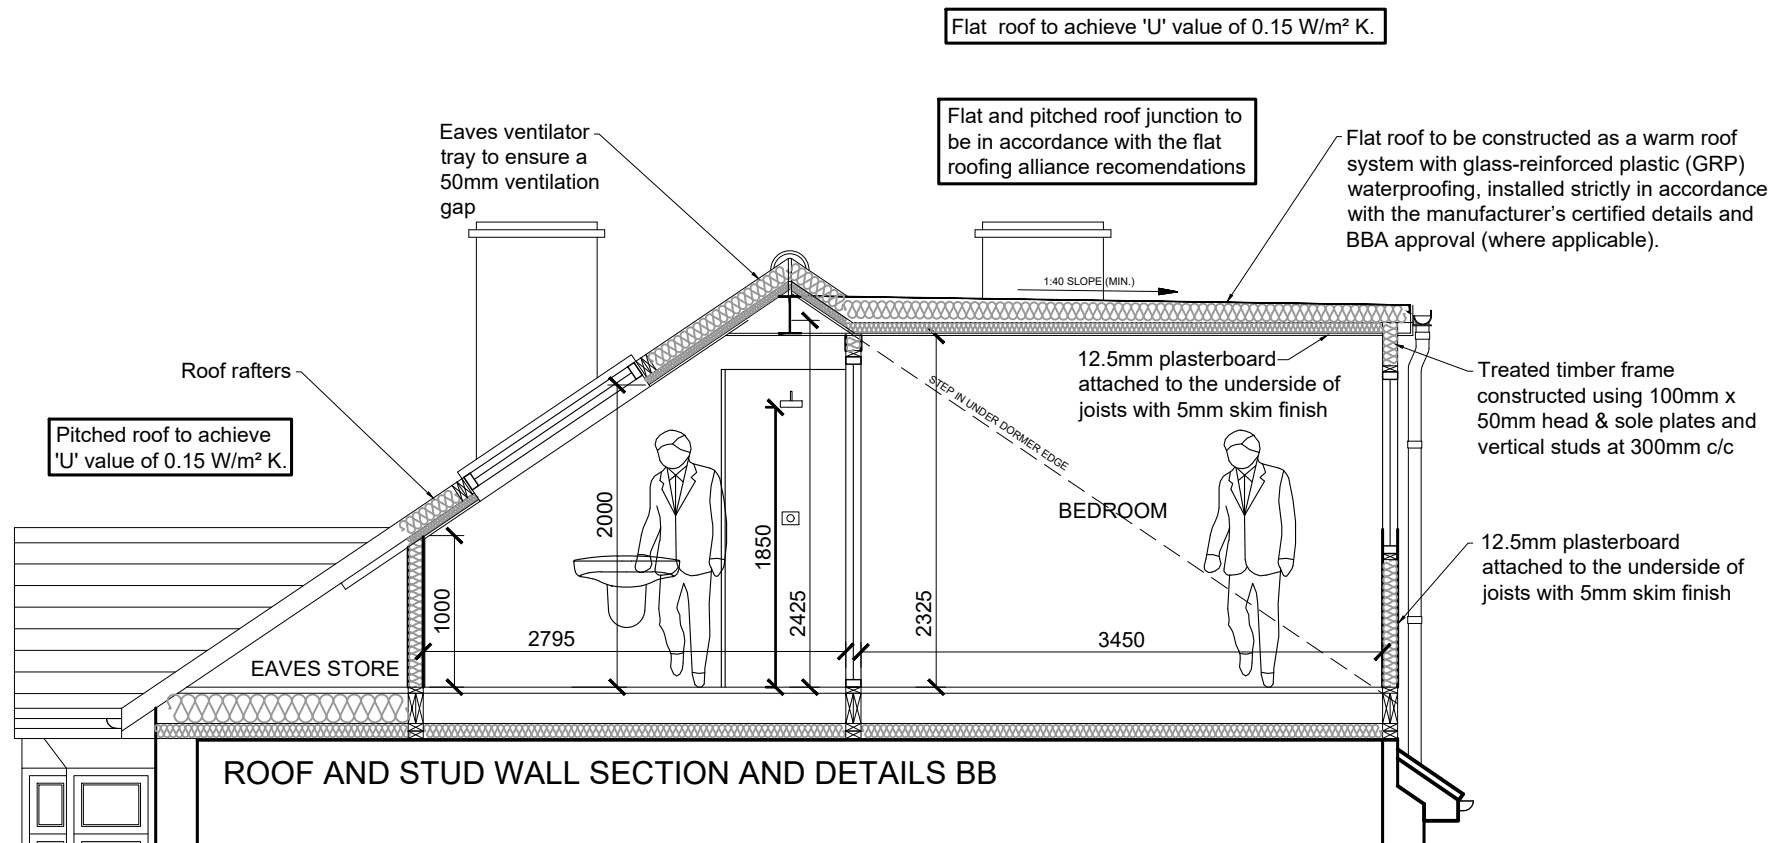

DORMER OUTRIGGER

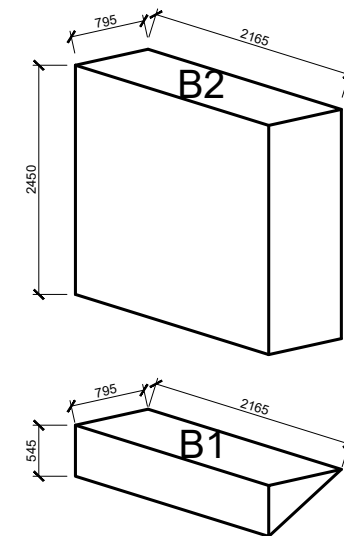

rev.	description	date	chkd.
------	-------------	------	-------



93 Cotmandene Crescent,
Orpington, Kent BR5 2RA

020 3004 9238
07931 931 035

s.nagpal@dapconsultants.co.uk
www.dapconsultants.co.uk

In collaboration with :



1 Whaley Road
Potters Bar, EN6 2RA
020 3018 8410

info@abbeylofts.net
www.abbeylofts.net

project :
**21 Stanford Close
Ruislip**

drawing title :

Proposed Sections

drawn: MV	chkd : SS	date: 14.05.2026
status: Planning	scale:1:50@A3	
proj no : 2957	drg no: 05	rev no: