
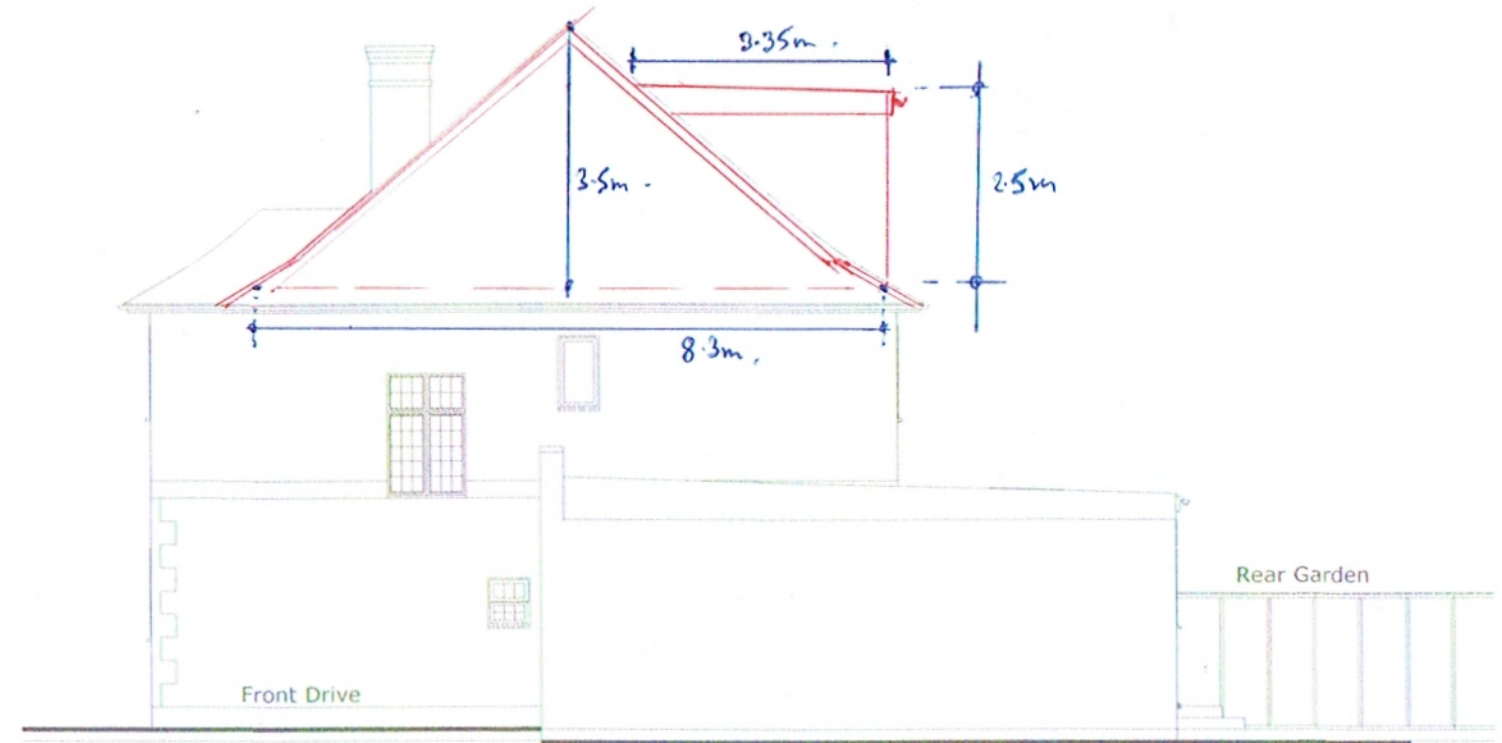


MICHAEL OAKES ARCHITECTS LTD.

Michael Oakes (Director) B.A. Hons Arch, Dipl. Arch, Registered Architect

REGISTERED ARCHITECTS, DESIGNERS + ILLUSTRATORS

Telephone: 01895 235089 - E-mail: michaeloakesarchitect@googlemail.com

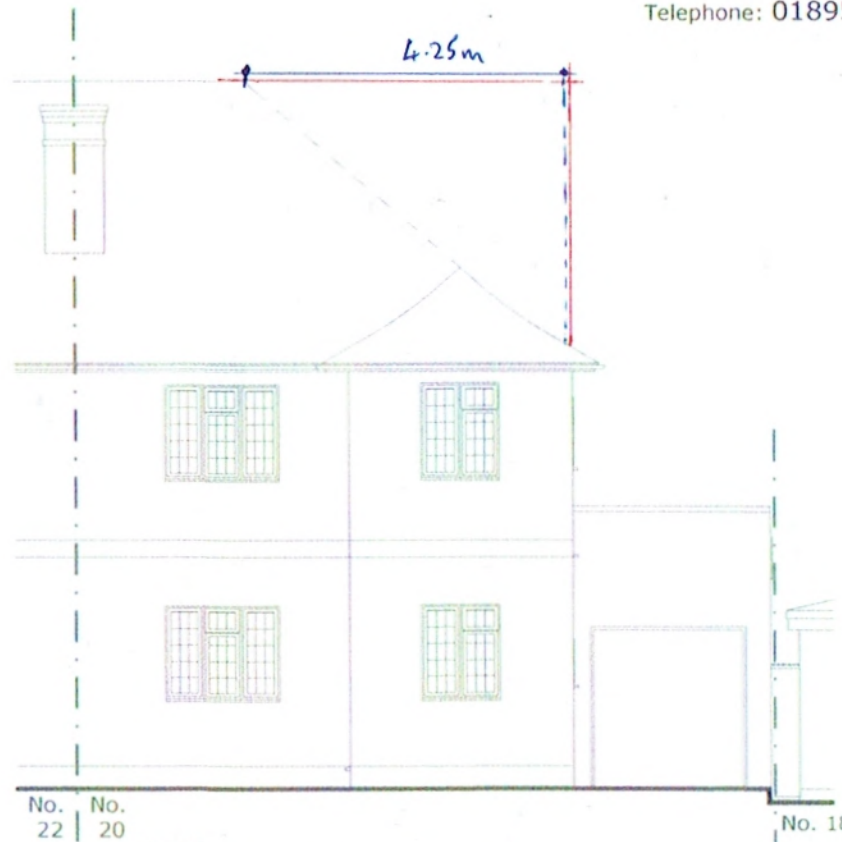

$$= 4.25 \times 3.5 \times 8.3$$

$$= 20.58 \text{ m}^3$$

$$= \frac{6.32 \times 2.5 \times 3.3}{2}$$


$$= 26.47 \text{ m}^3$$

$$= 47.05 \text{ m}^3$$

= below 50m³
∴ ok.

(+if 150mm higher = extra
0.15 x 3.2 x 6.1m = 2.93 m³ more
= 44m³ ∴ still below 50m³ ∴ ok.

Rear Garden

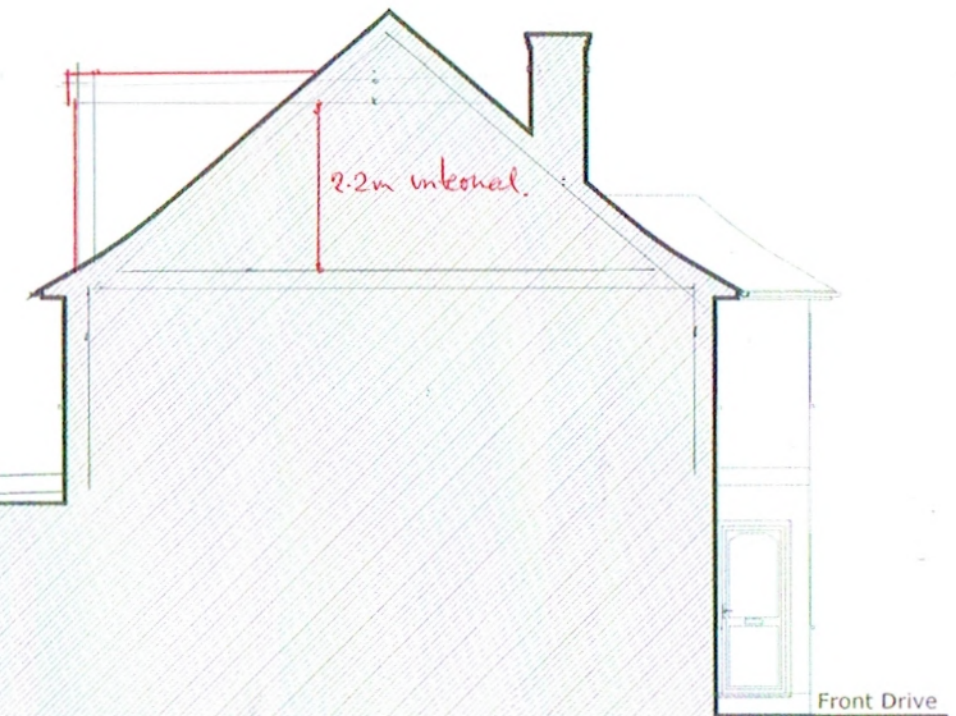

loft volume calculations 26.7.23.

Address 20 Myrtle Avenue,
Ruslip, HA4 8RZ

Client Julie Sludden

Date July 2023

1:100 @ A3

0 1 2 3 4 5 10m

Drawing Title

As proposed.
Elevations

Project no./ Stage/ Drawing no./ Revision

0410- PLA- 20.8

Revision notes: Drawn by: IR

A - First Issue

B - calcs checked 11.8.23