



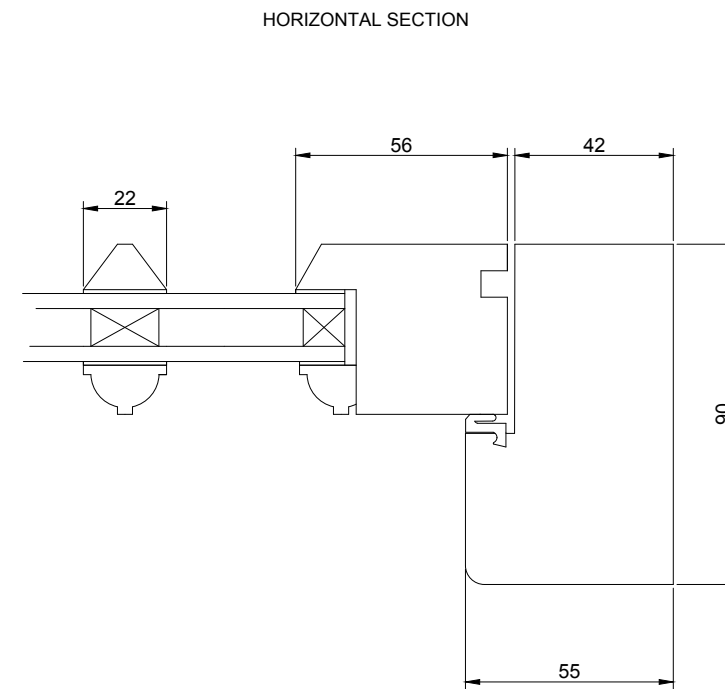

Proposed Casement Window Section Details
 Item 6
 The Cedars, Uxbridge UB8 1JP
 WRSW Ref N1465
 Scale at A3 1:2

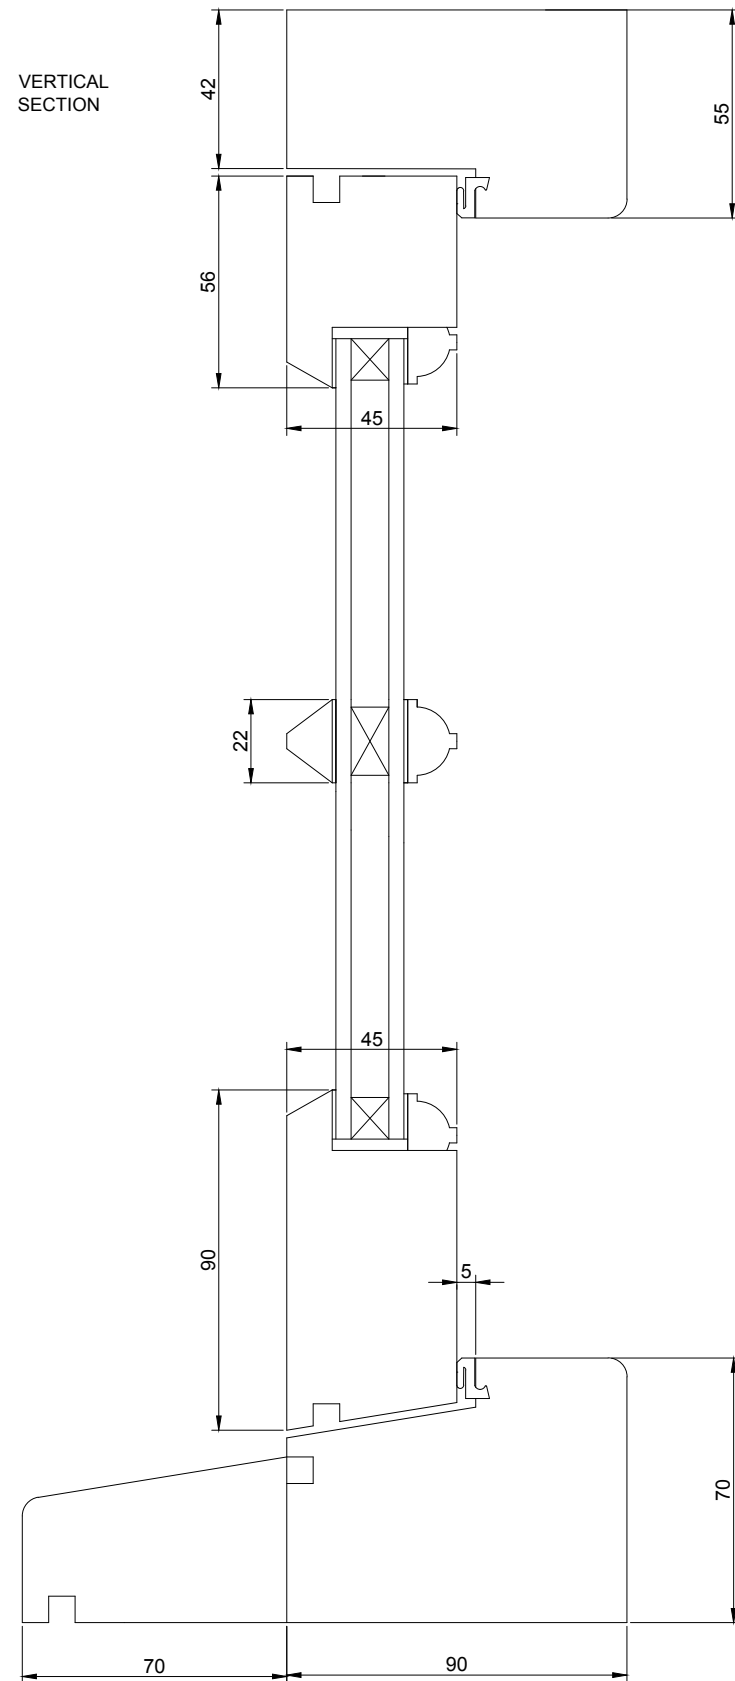