
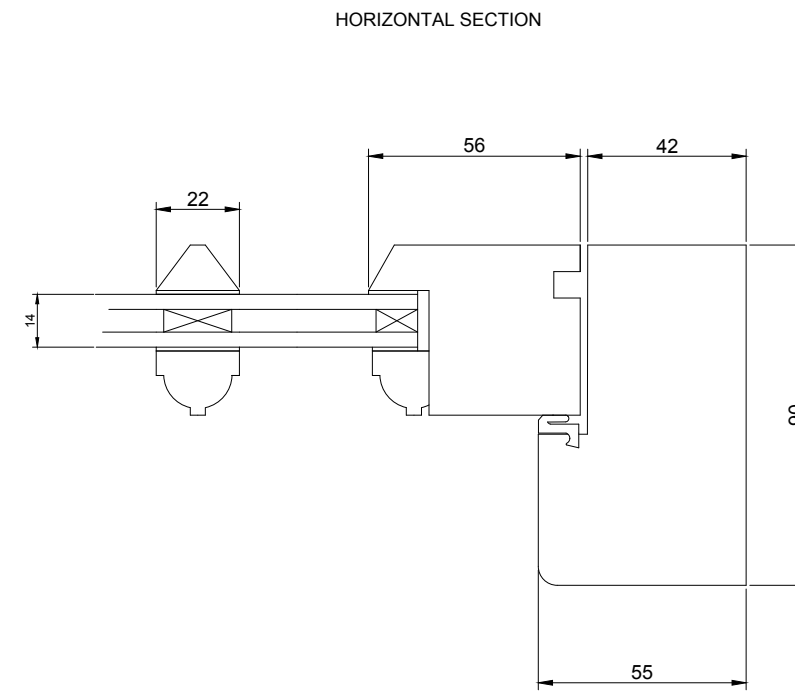


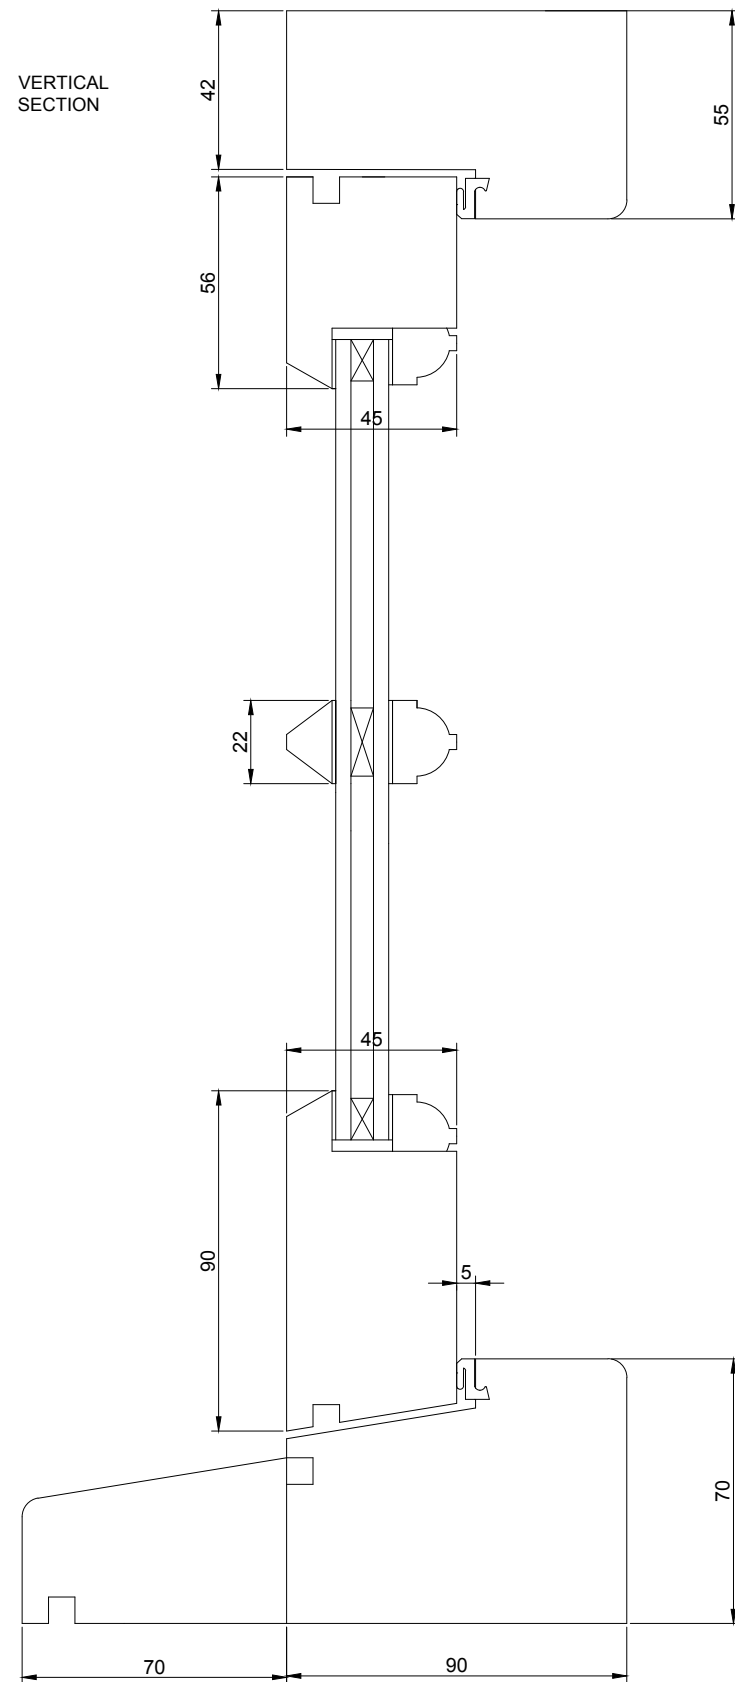

Proposed Casement Window Section Details - Item 6
 The Cedars, 66 High Street, Uxbridge UB8 1JP
 WRSW Ref N1465
 Drawing N1465-CS-006-B

Scale at A3 1:2


**WILLIAM
 RICHARDS**