




VERTICAL  
SECTION

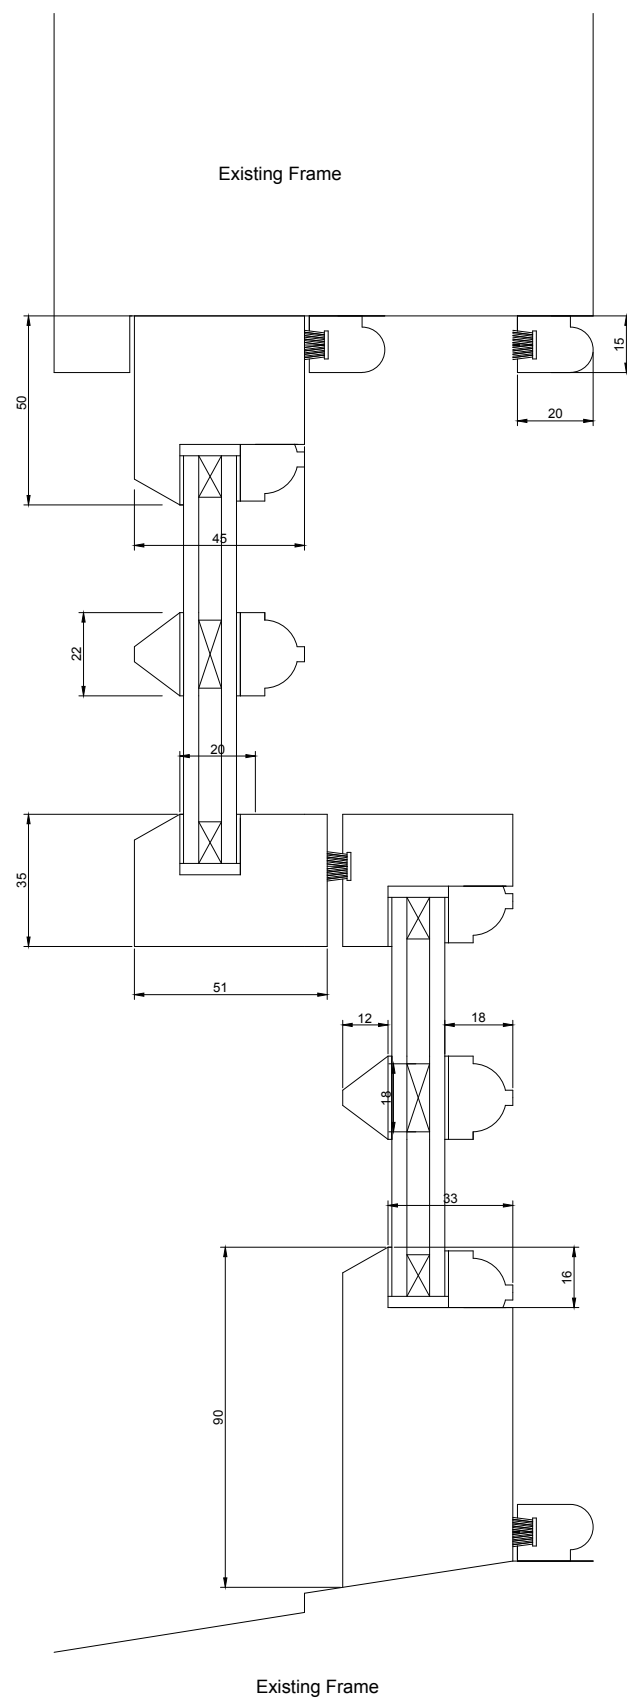

HORIZONTAL SECTION

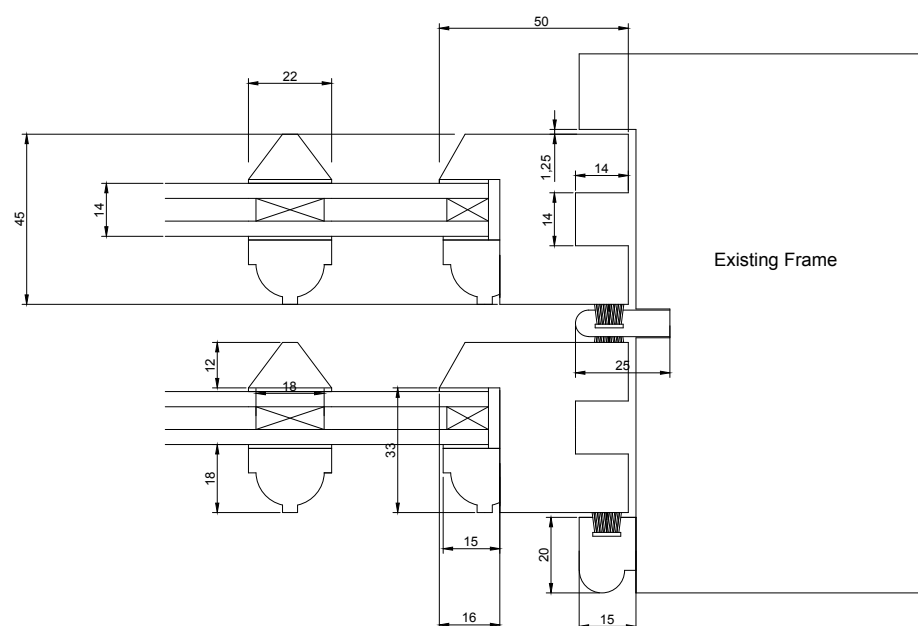

HORN DETAIL  
Top Sashes Only

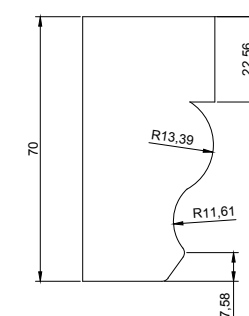

Proposed Sash Window Section Details  
The Cedars, 66 High Street, Uxbridge UB8 1JP  
WRSW Ref N1465  
Drawing N1465-SS-004-B

Scale at A3 1:2

  
WILLIAM  
RICHARDS