


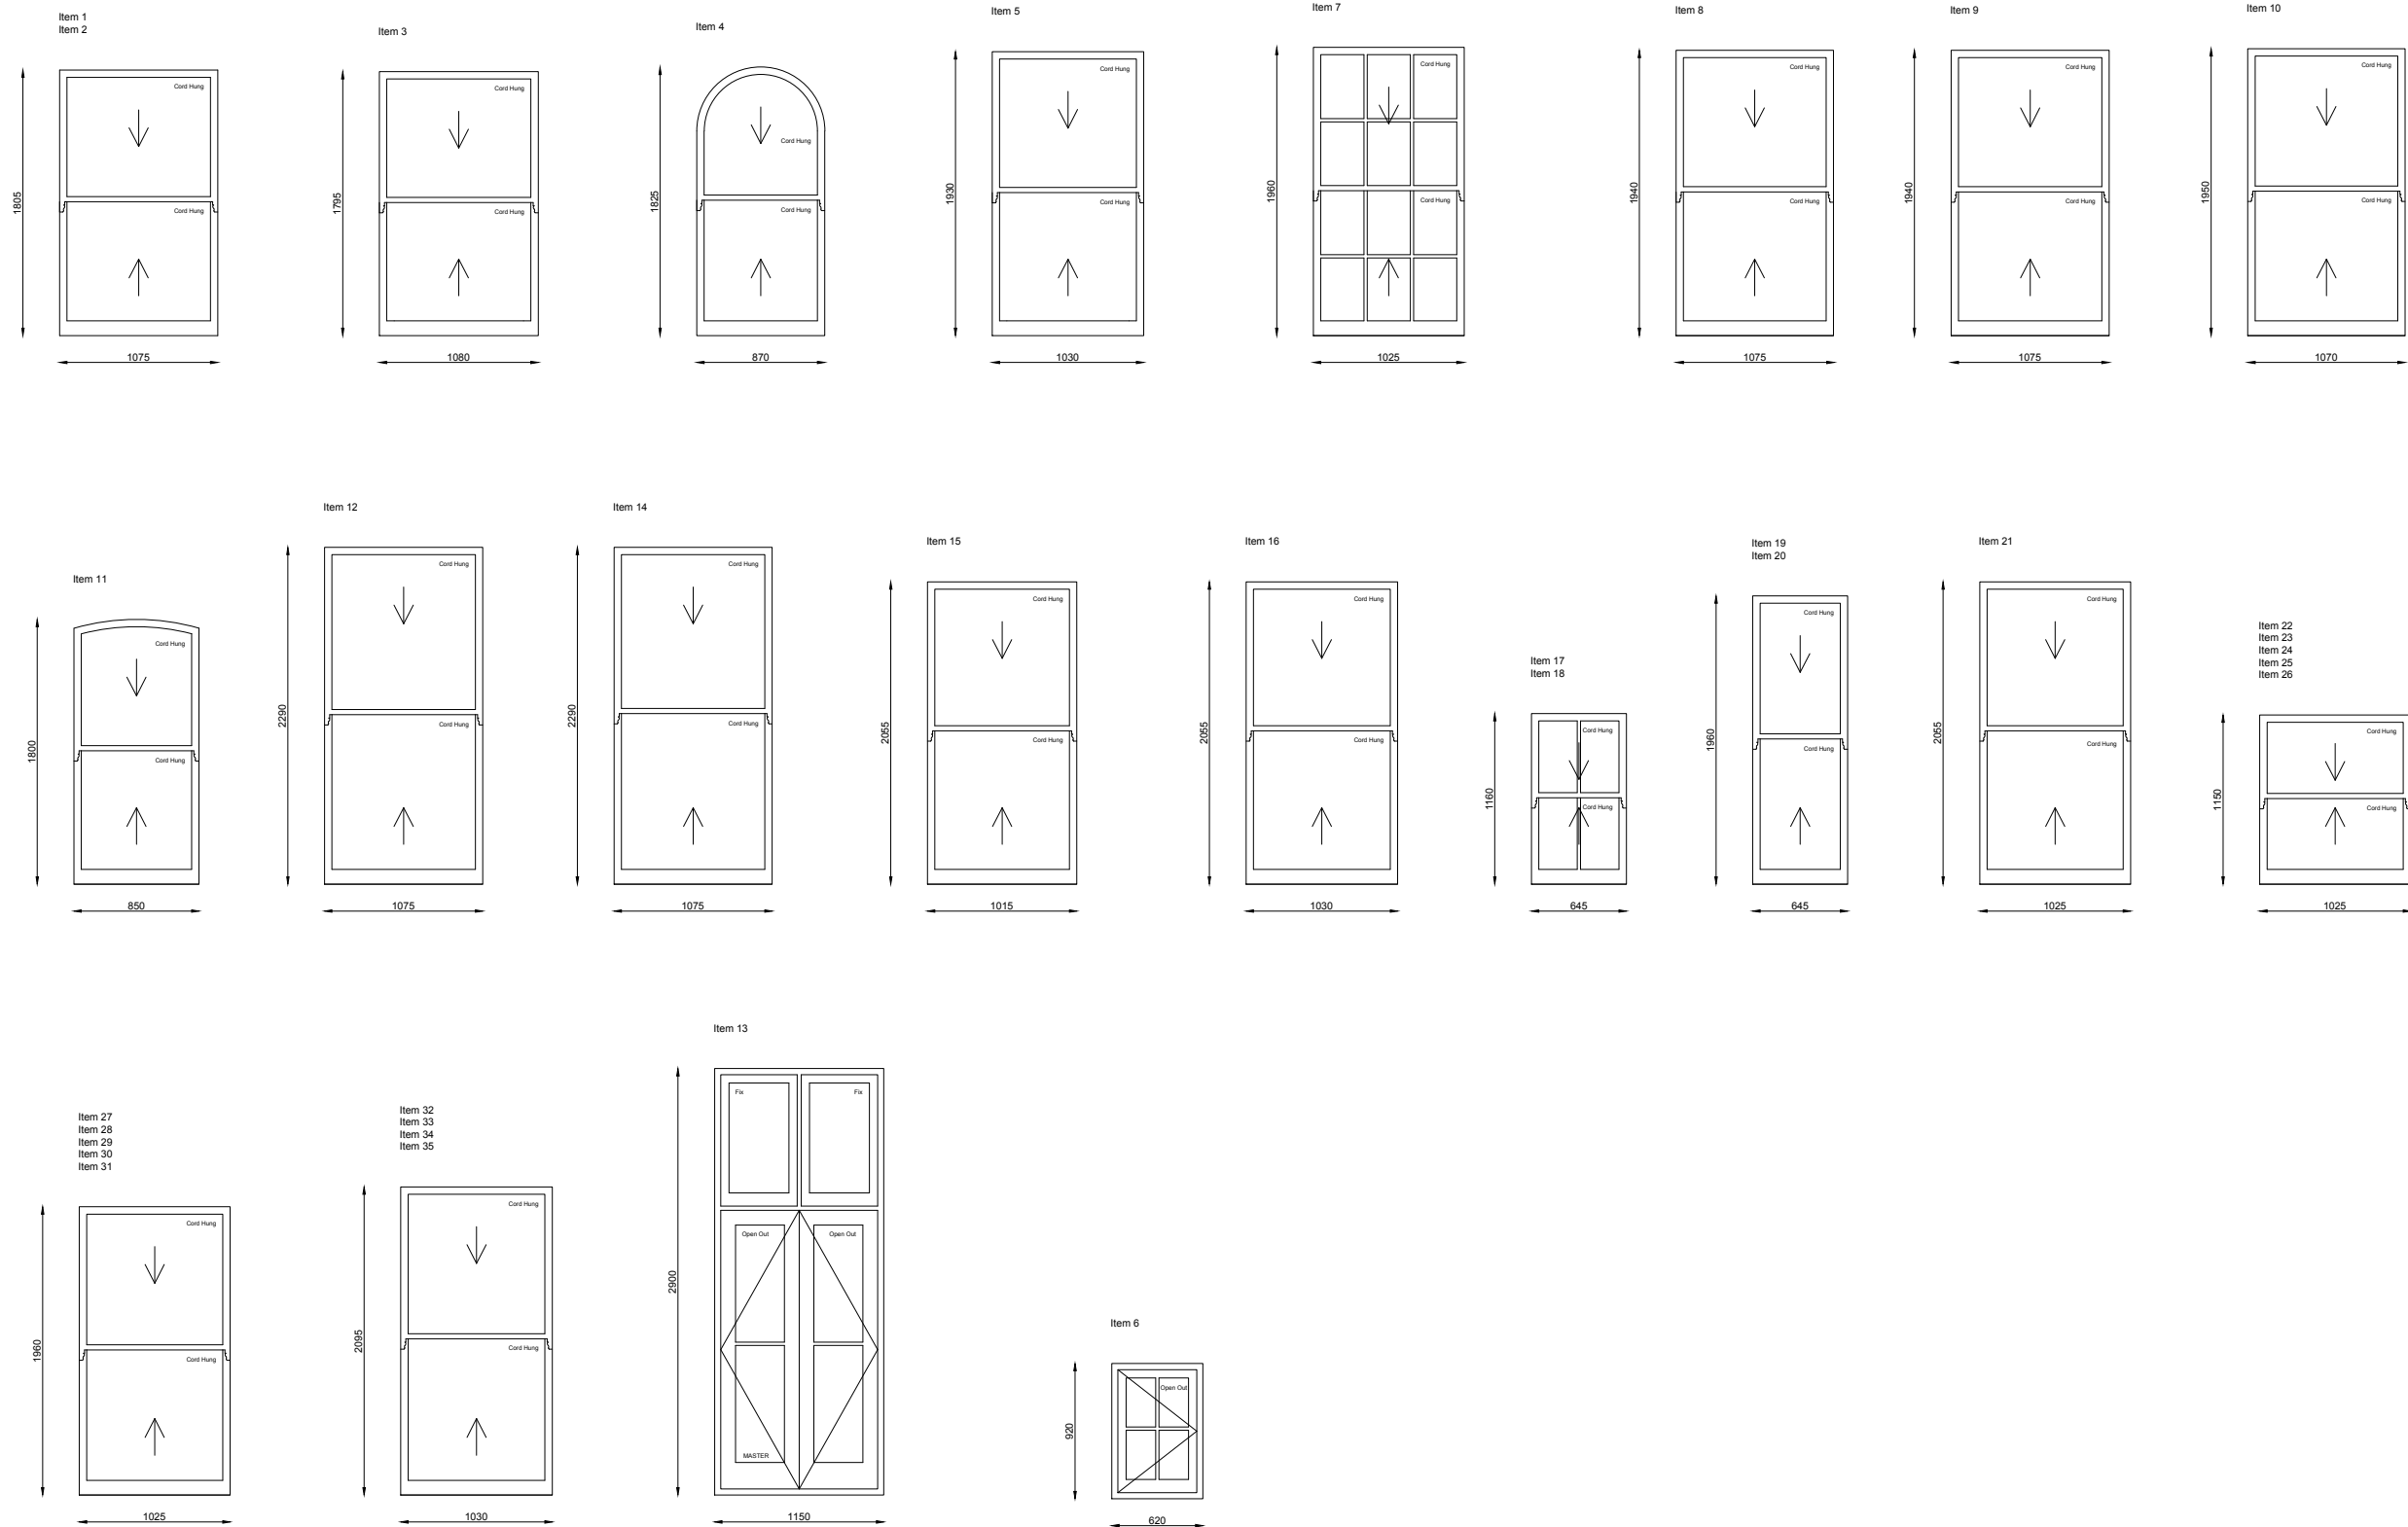

Proposed Window & Door Elevation Details
The Cedars, Uxbridge UB8 1JP
WRSW Ref N1465

Scale at A3 1:2

