


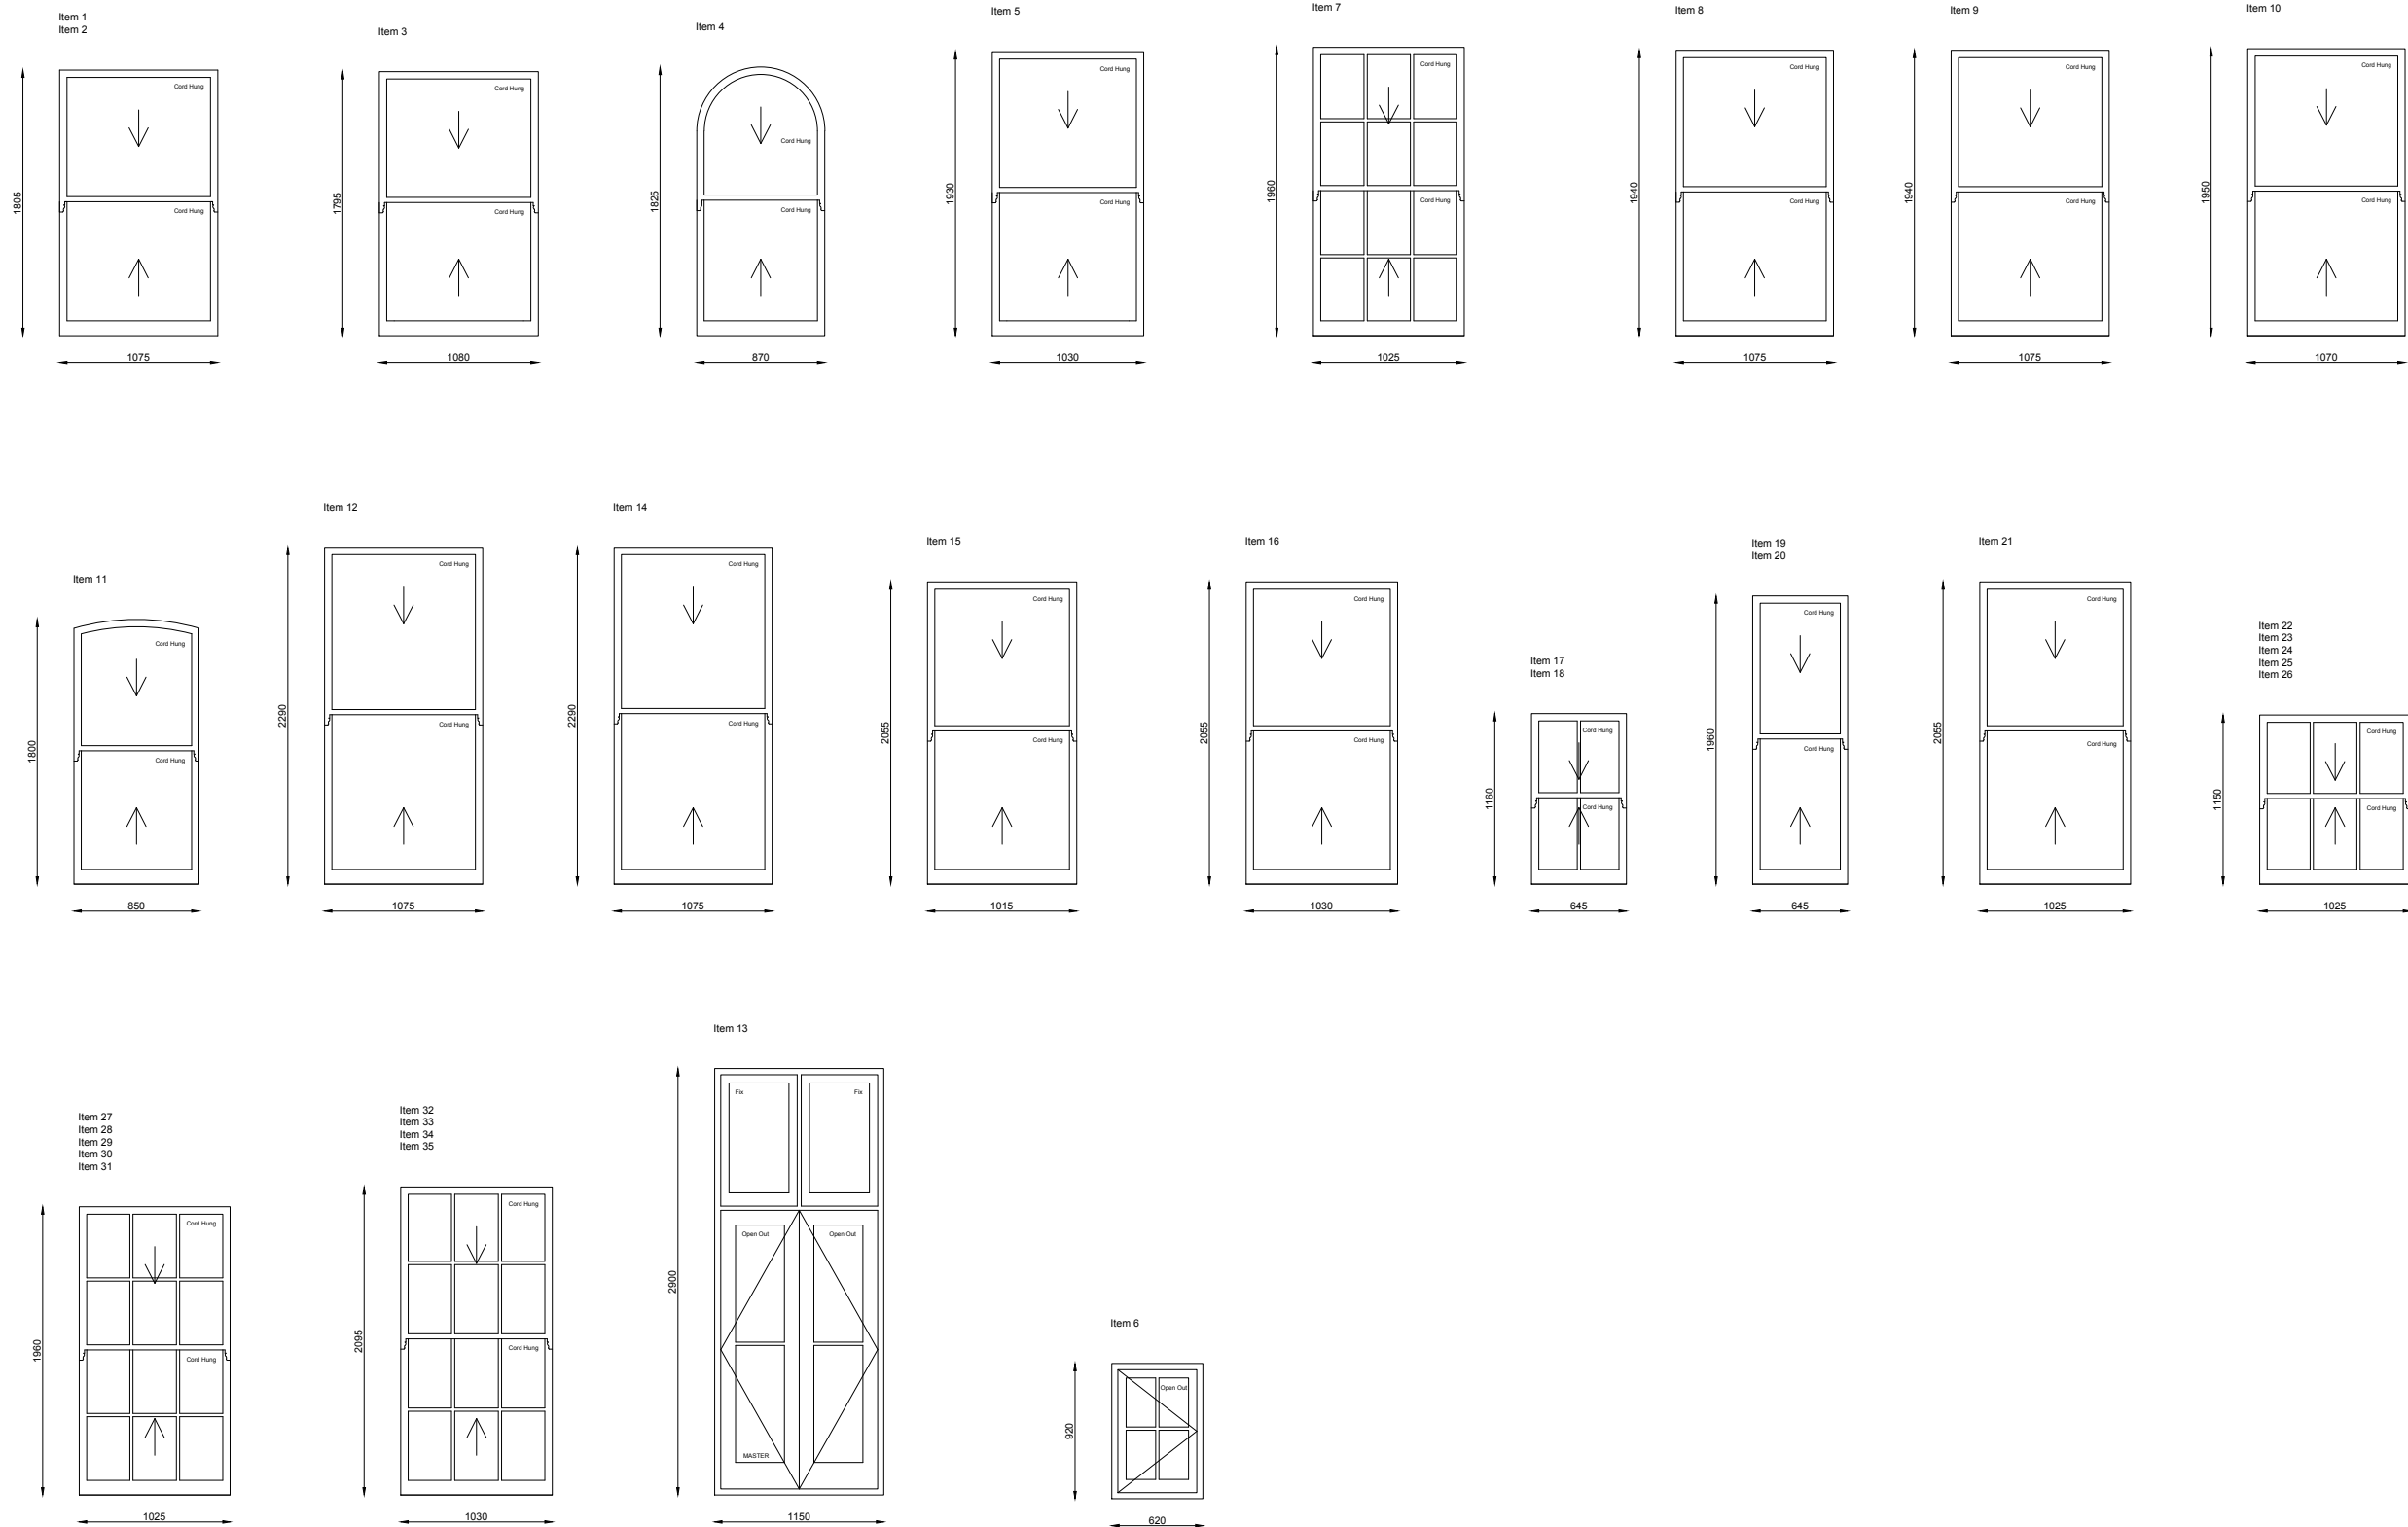

Proposed Window & Door Elevation Details
The Cedars, 66 High Street, Uxbridge UB8 1JP
WRSW Ref N1465
Drawing N1465-WD-003-B

Scale at A3 1:2

