




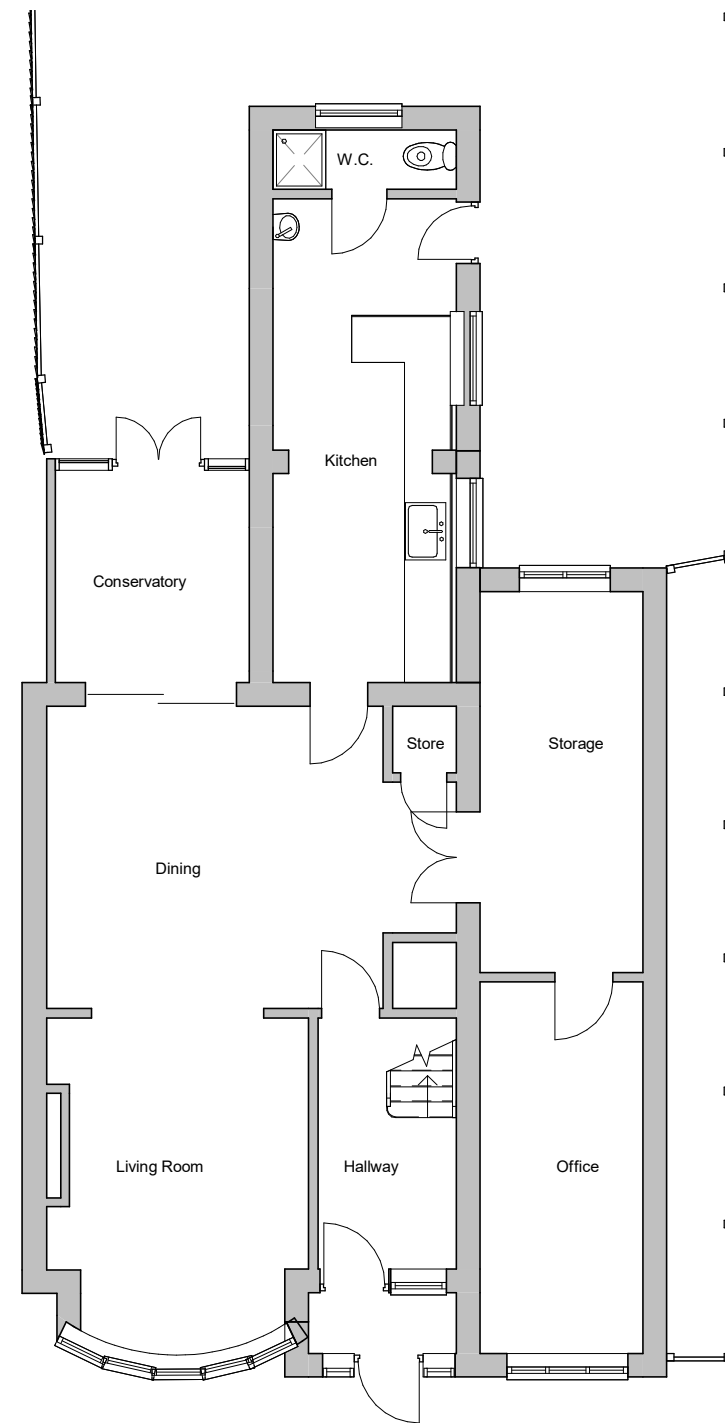

Existing Ground floor
1 : 100

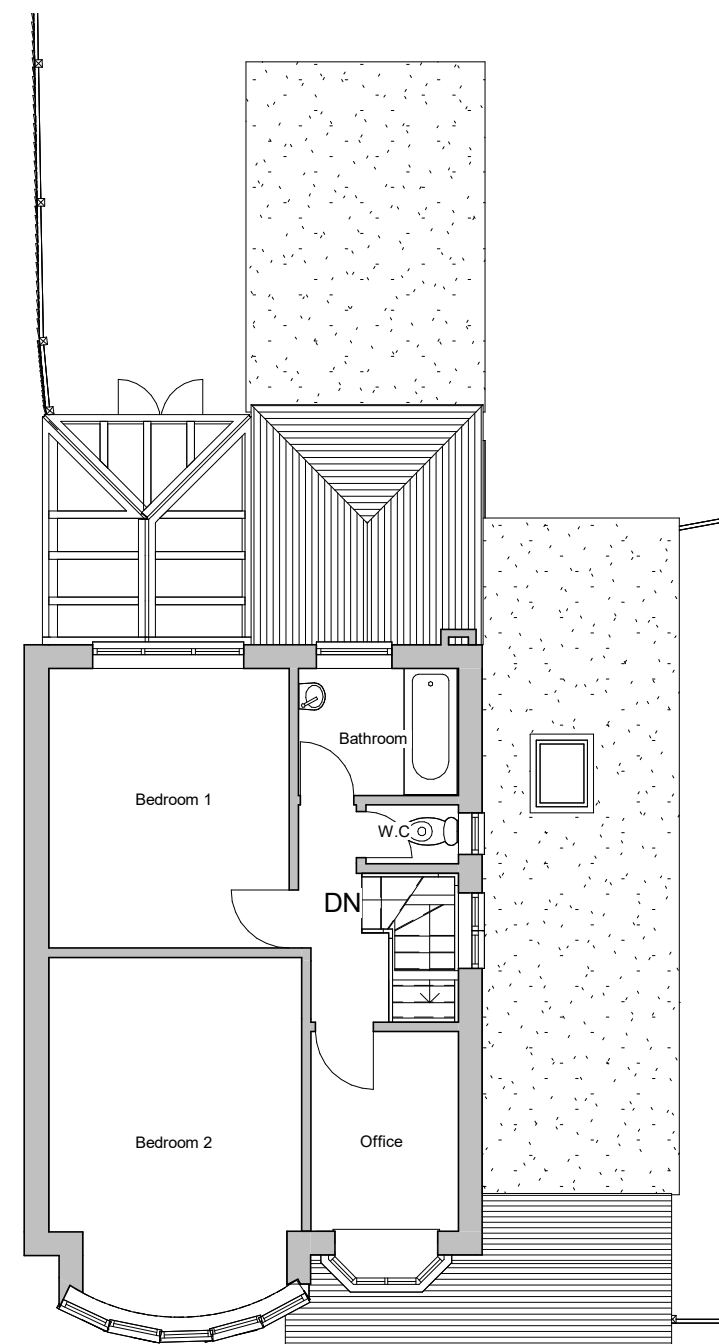

Existing First floor
1 : 100

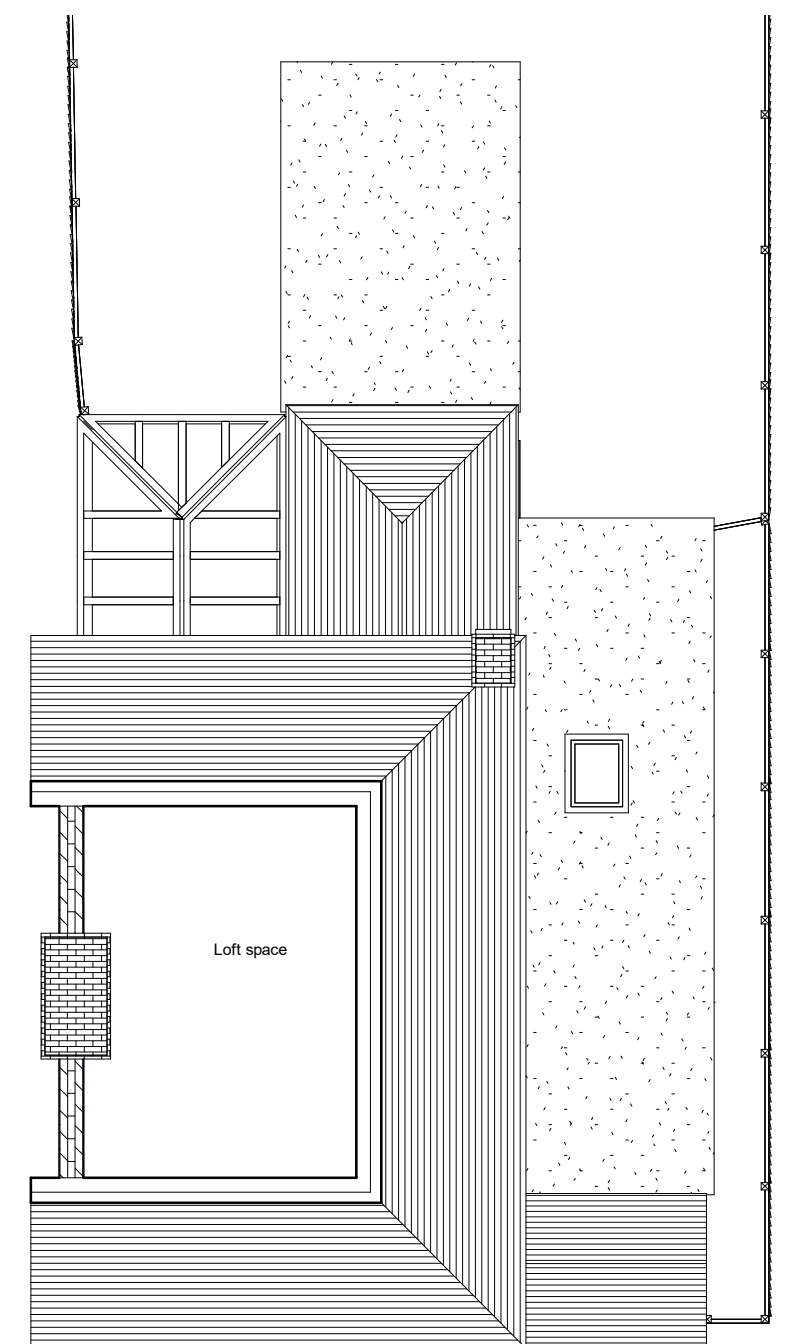

Existing Second floor
1 : 100



No.	Description	Date