



**Proposed Ground floor**  
1 : 100

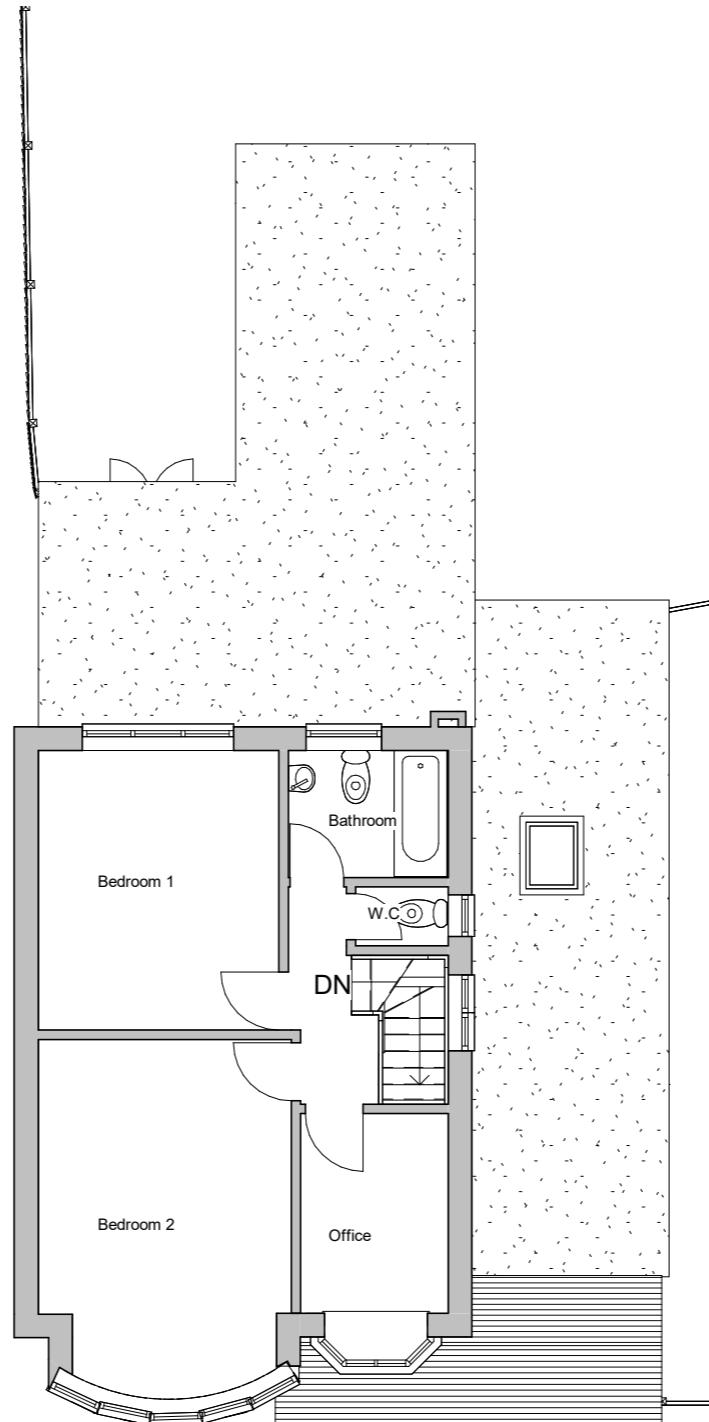

**Proposed First floor**  
1 : 100

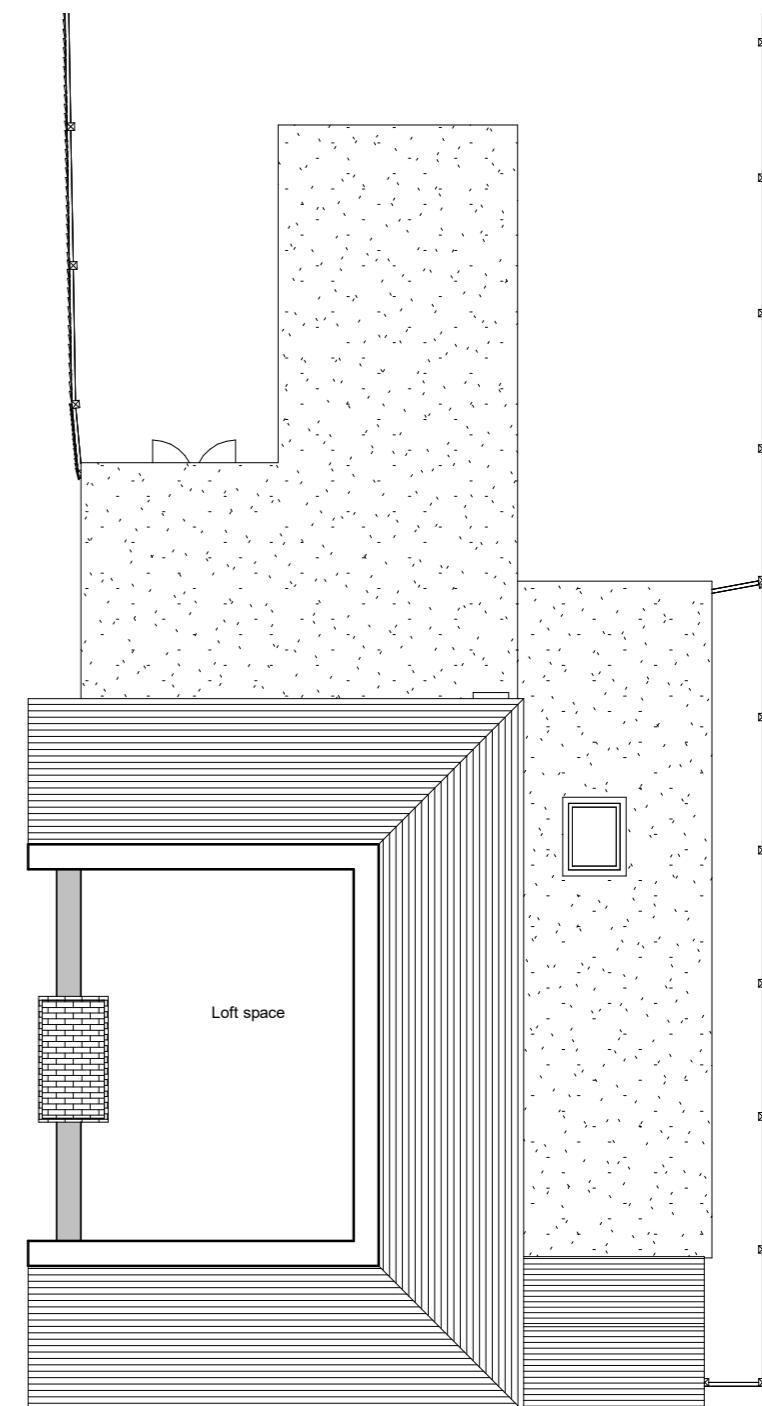

**Proposed Second floor**  
1 : 100