




Front Elevation Existing



Right Elevation Existing



Rear Elevation Existing

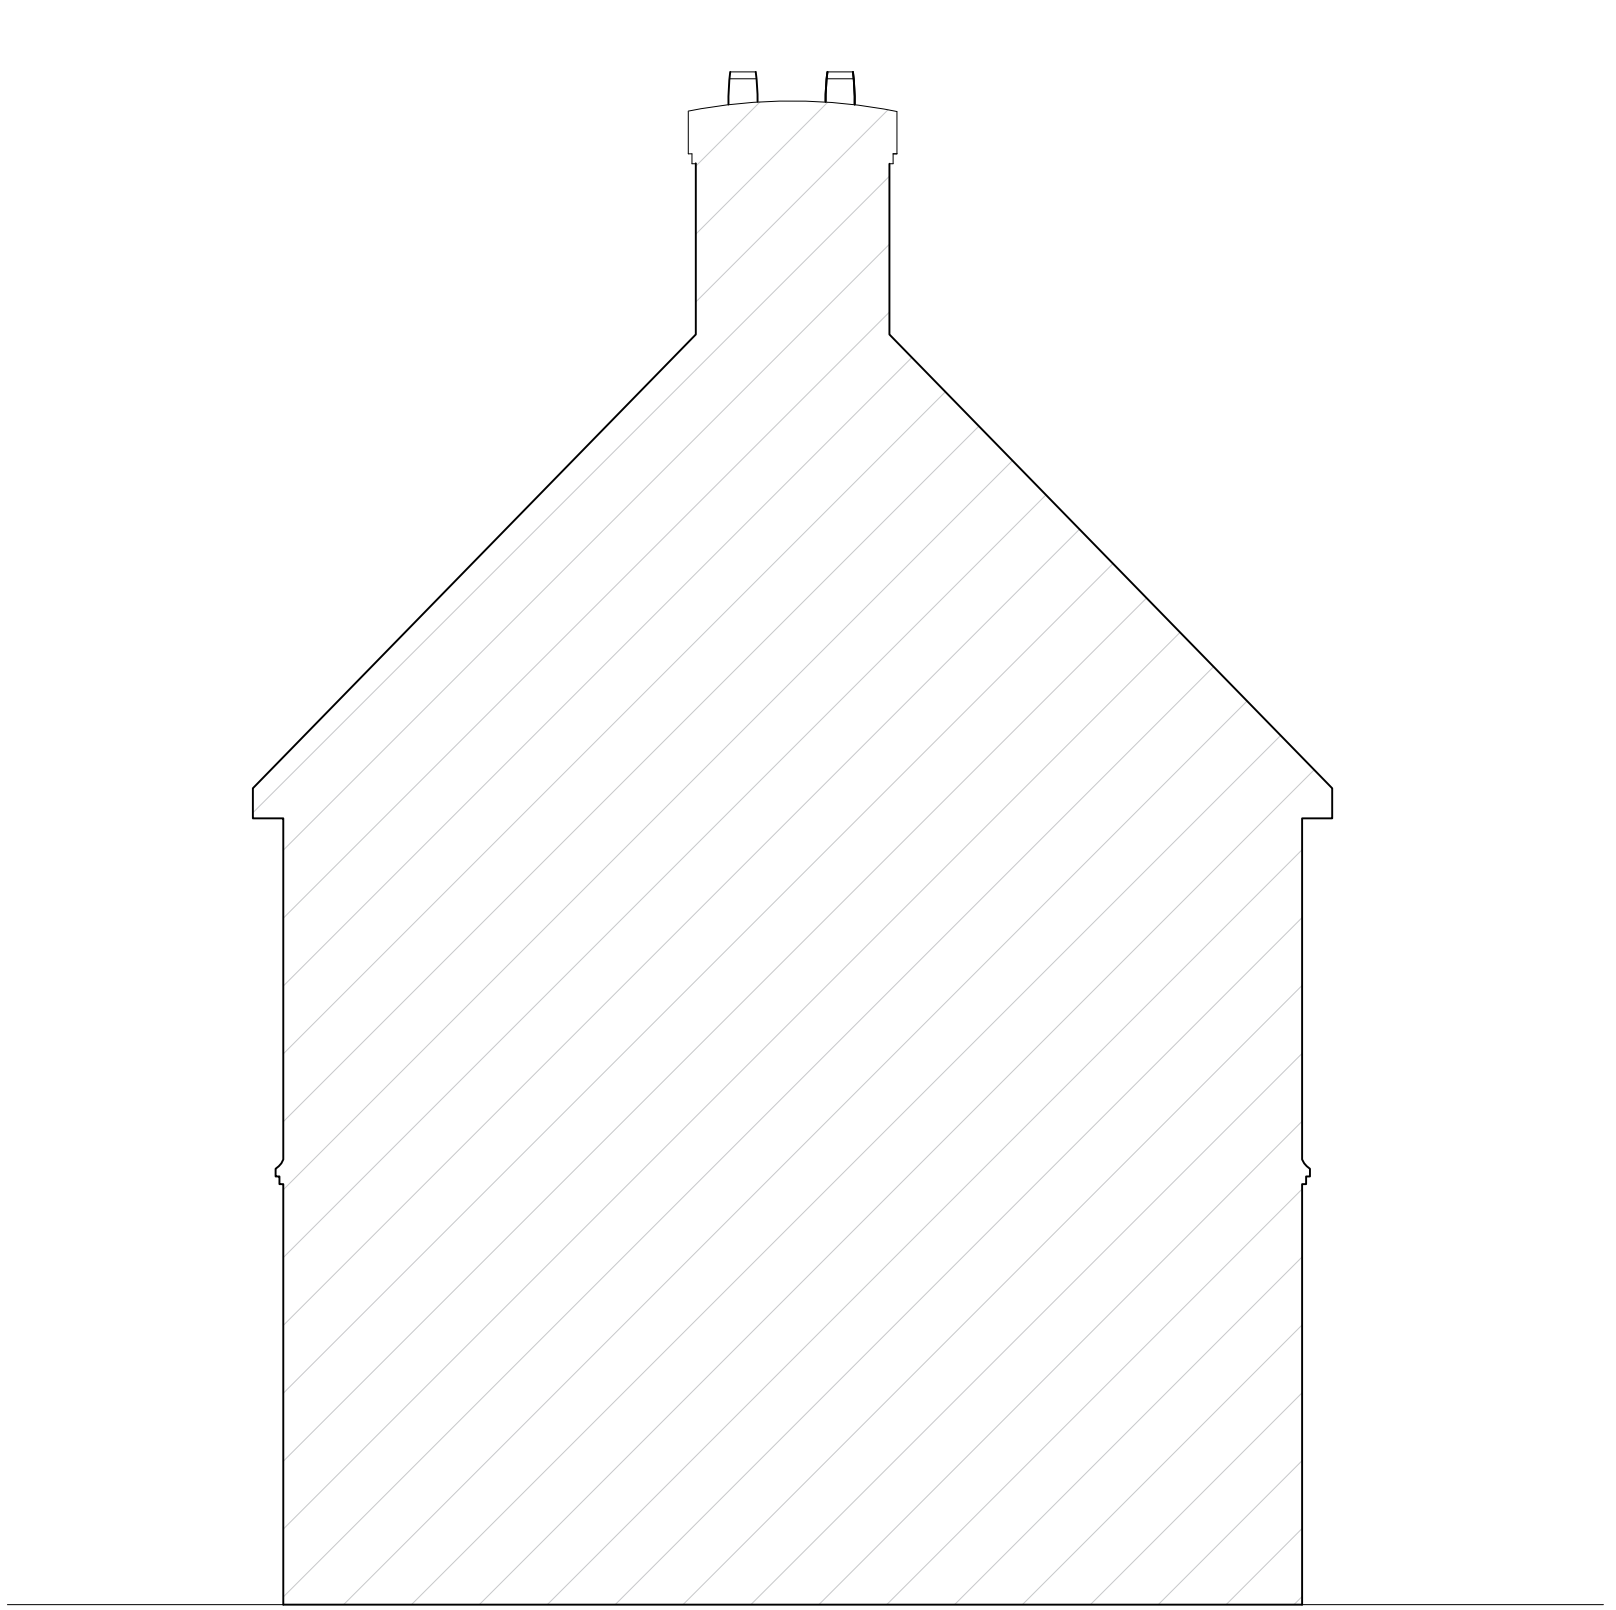

Left Elevation Existing

