



Ground Floor Existing

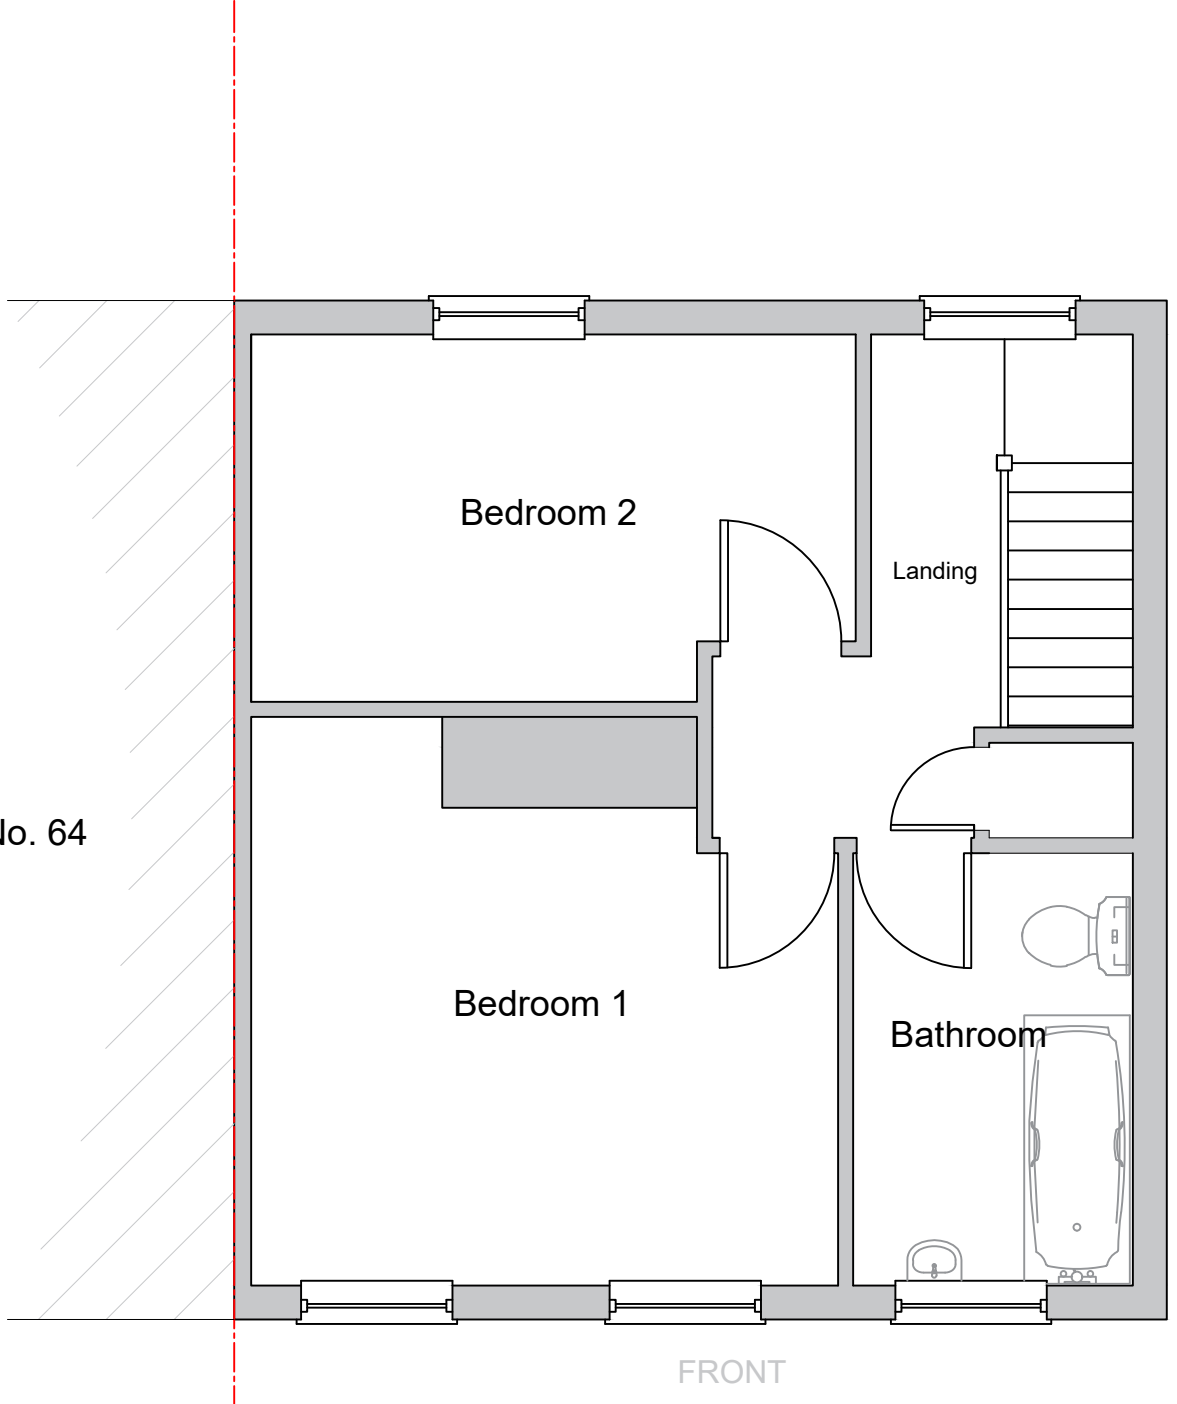

First Floor Existing

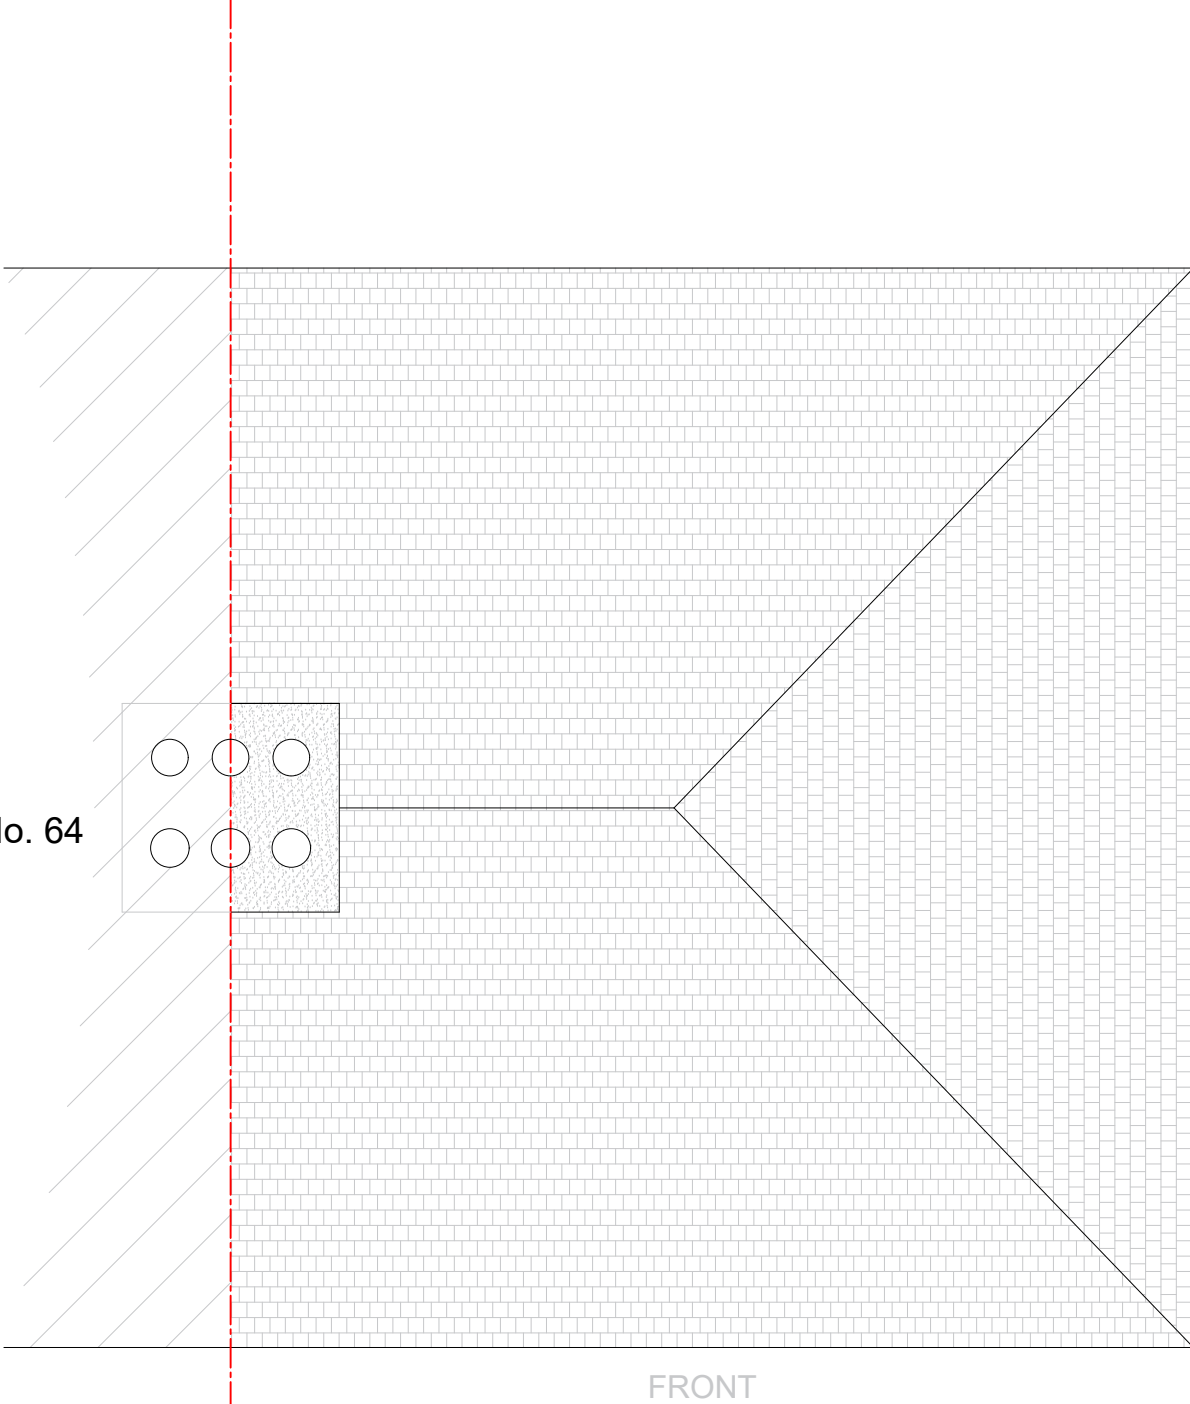

Roof Plan Existing