






**Front Elevation Proposed**

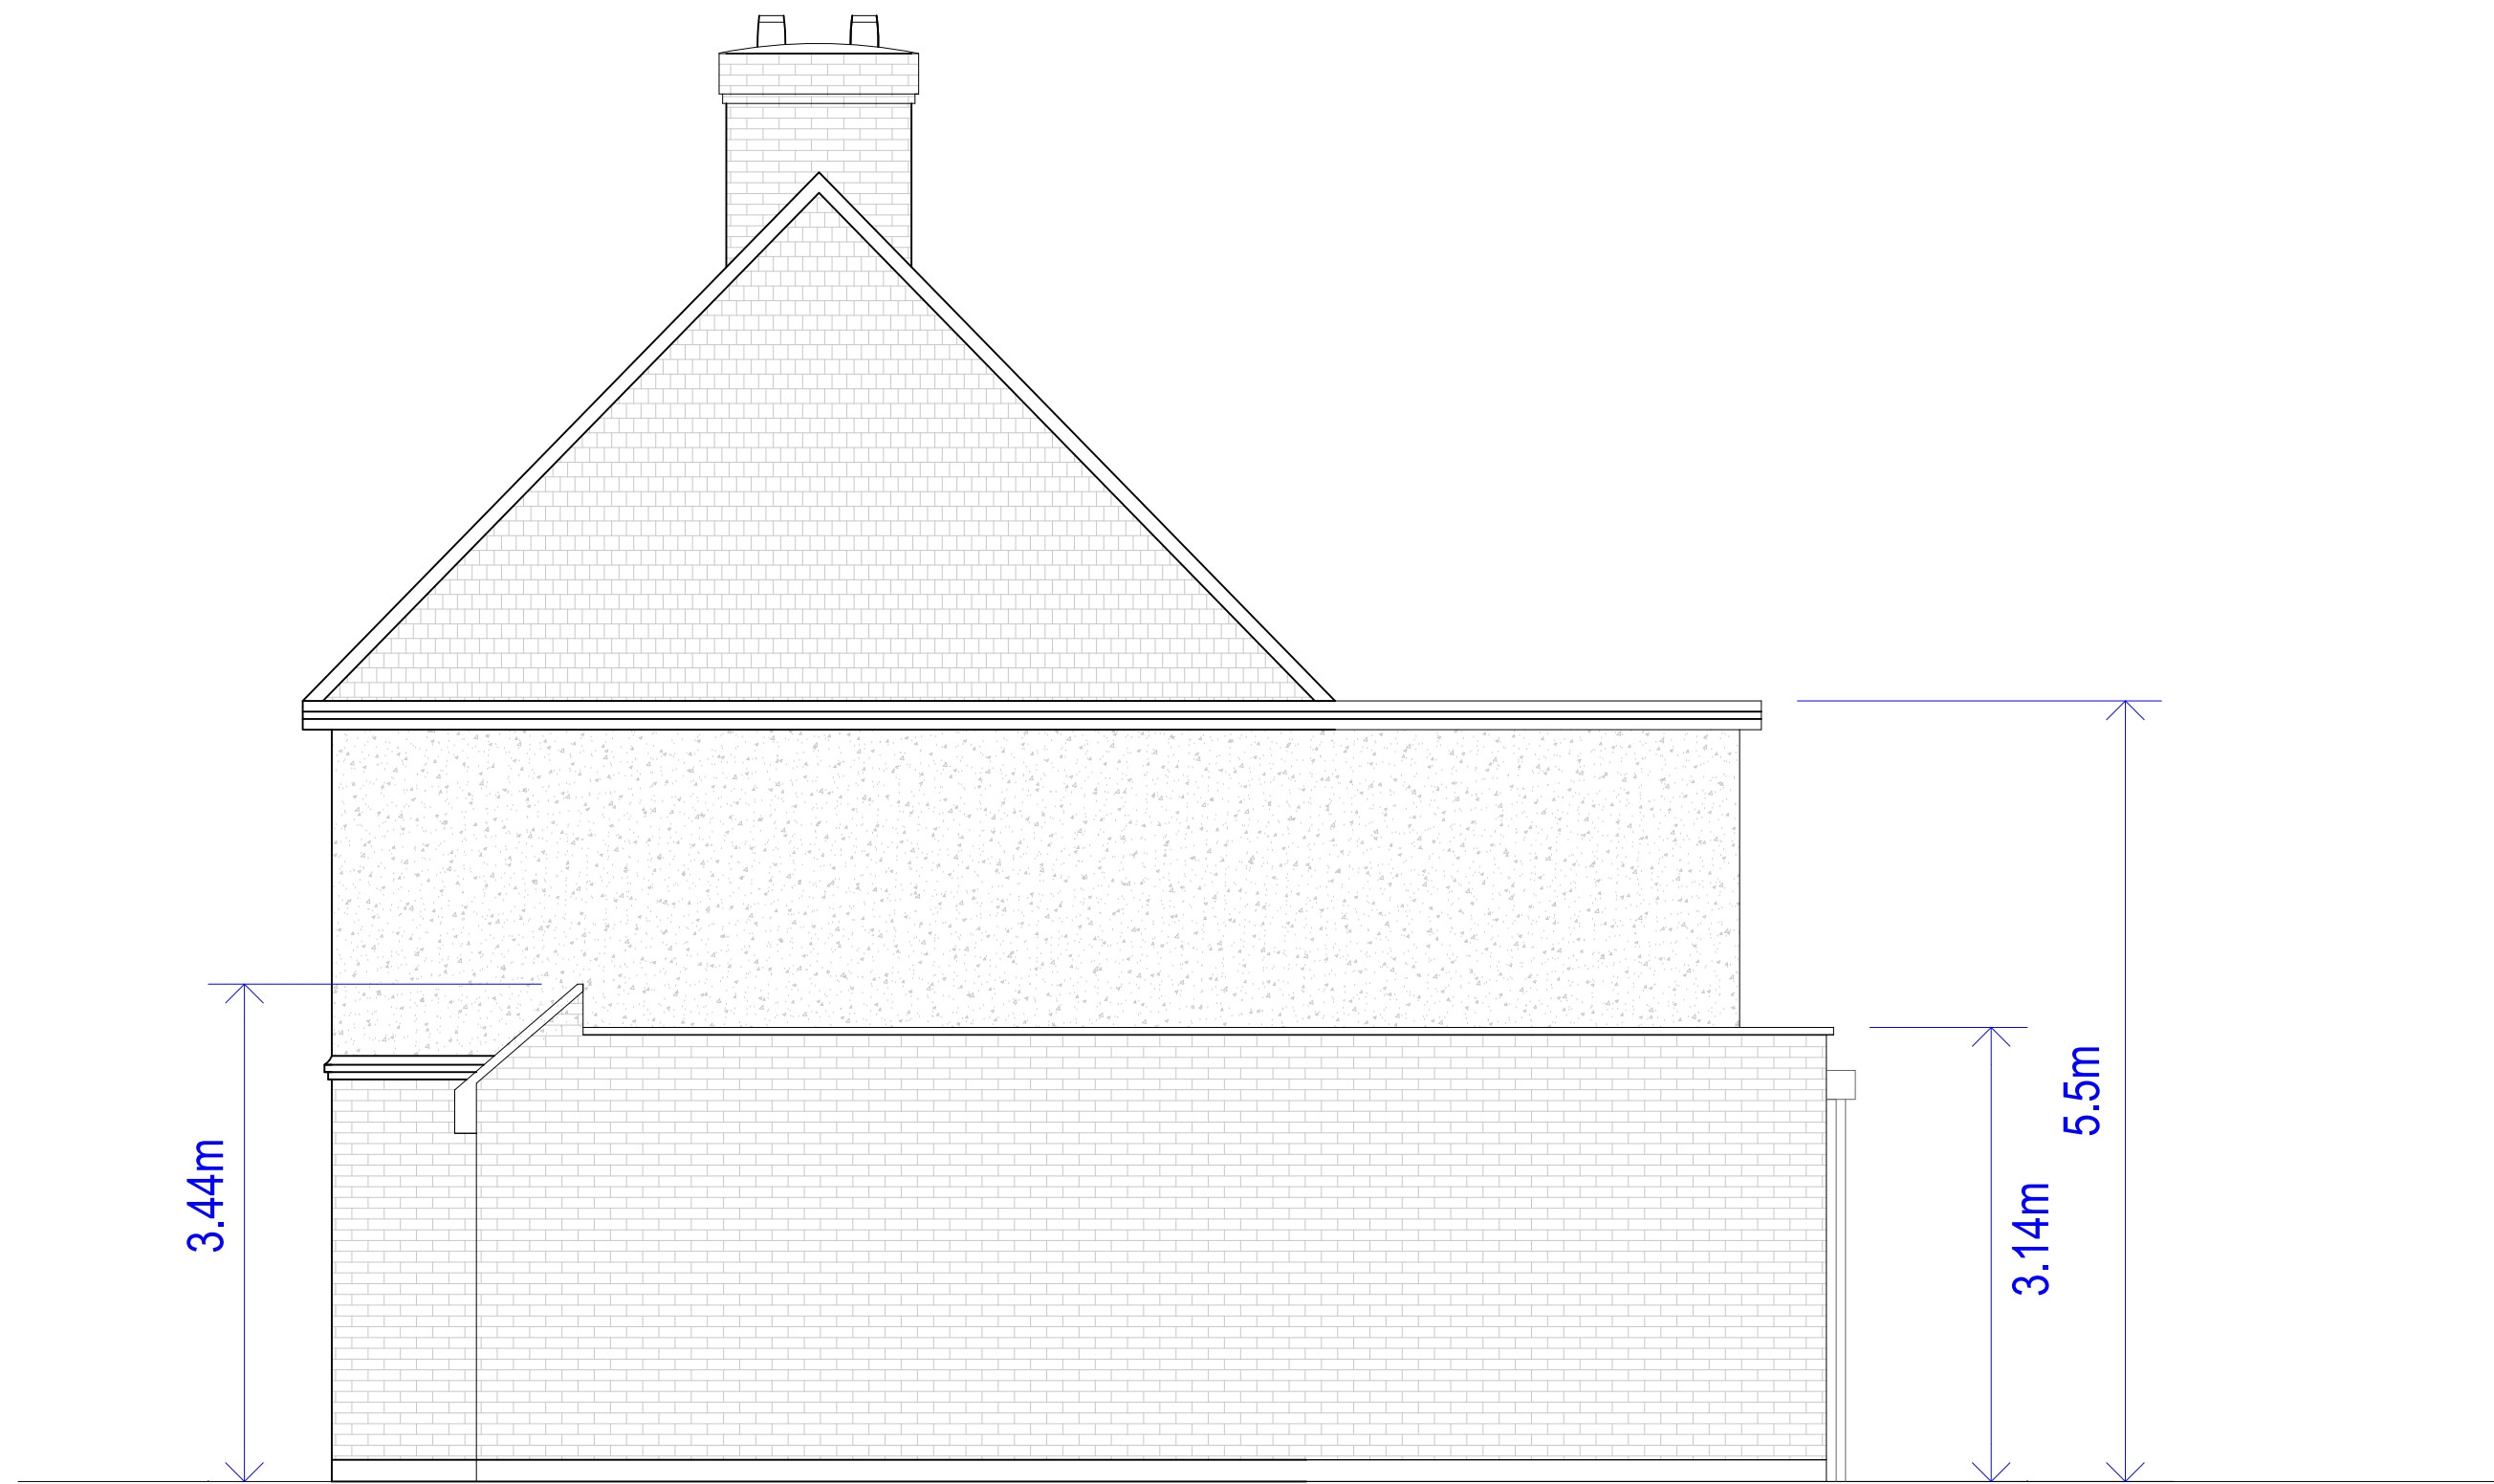

**Right Elevation Proposed**

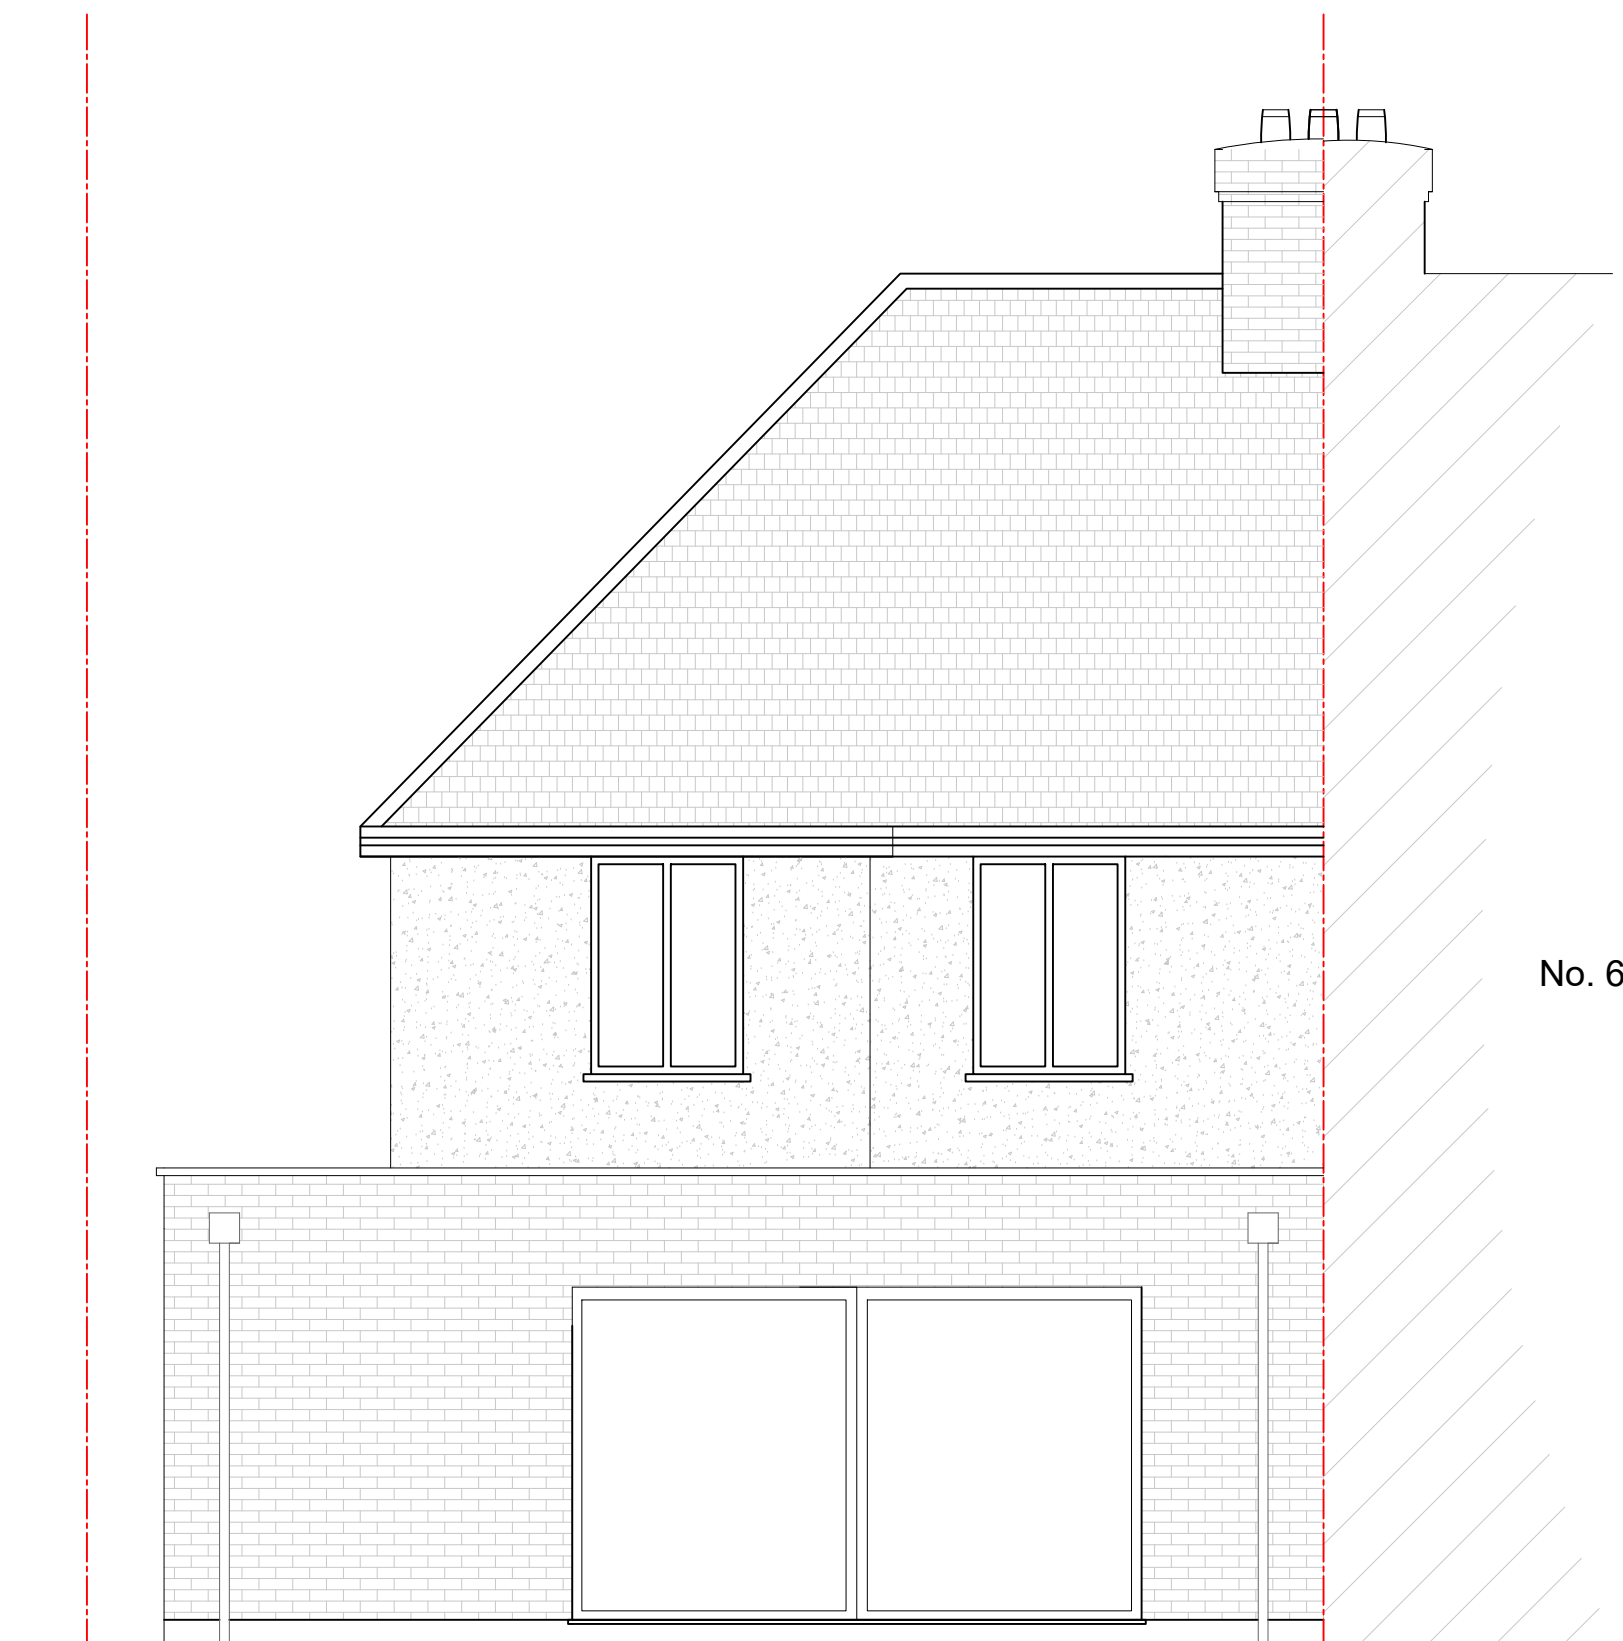

**Rear Elevation Proposed**

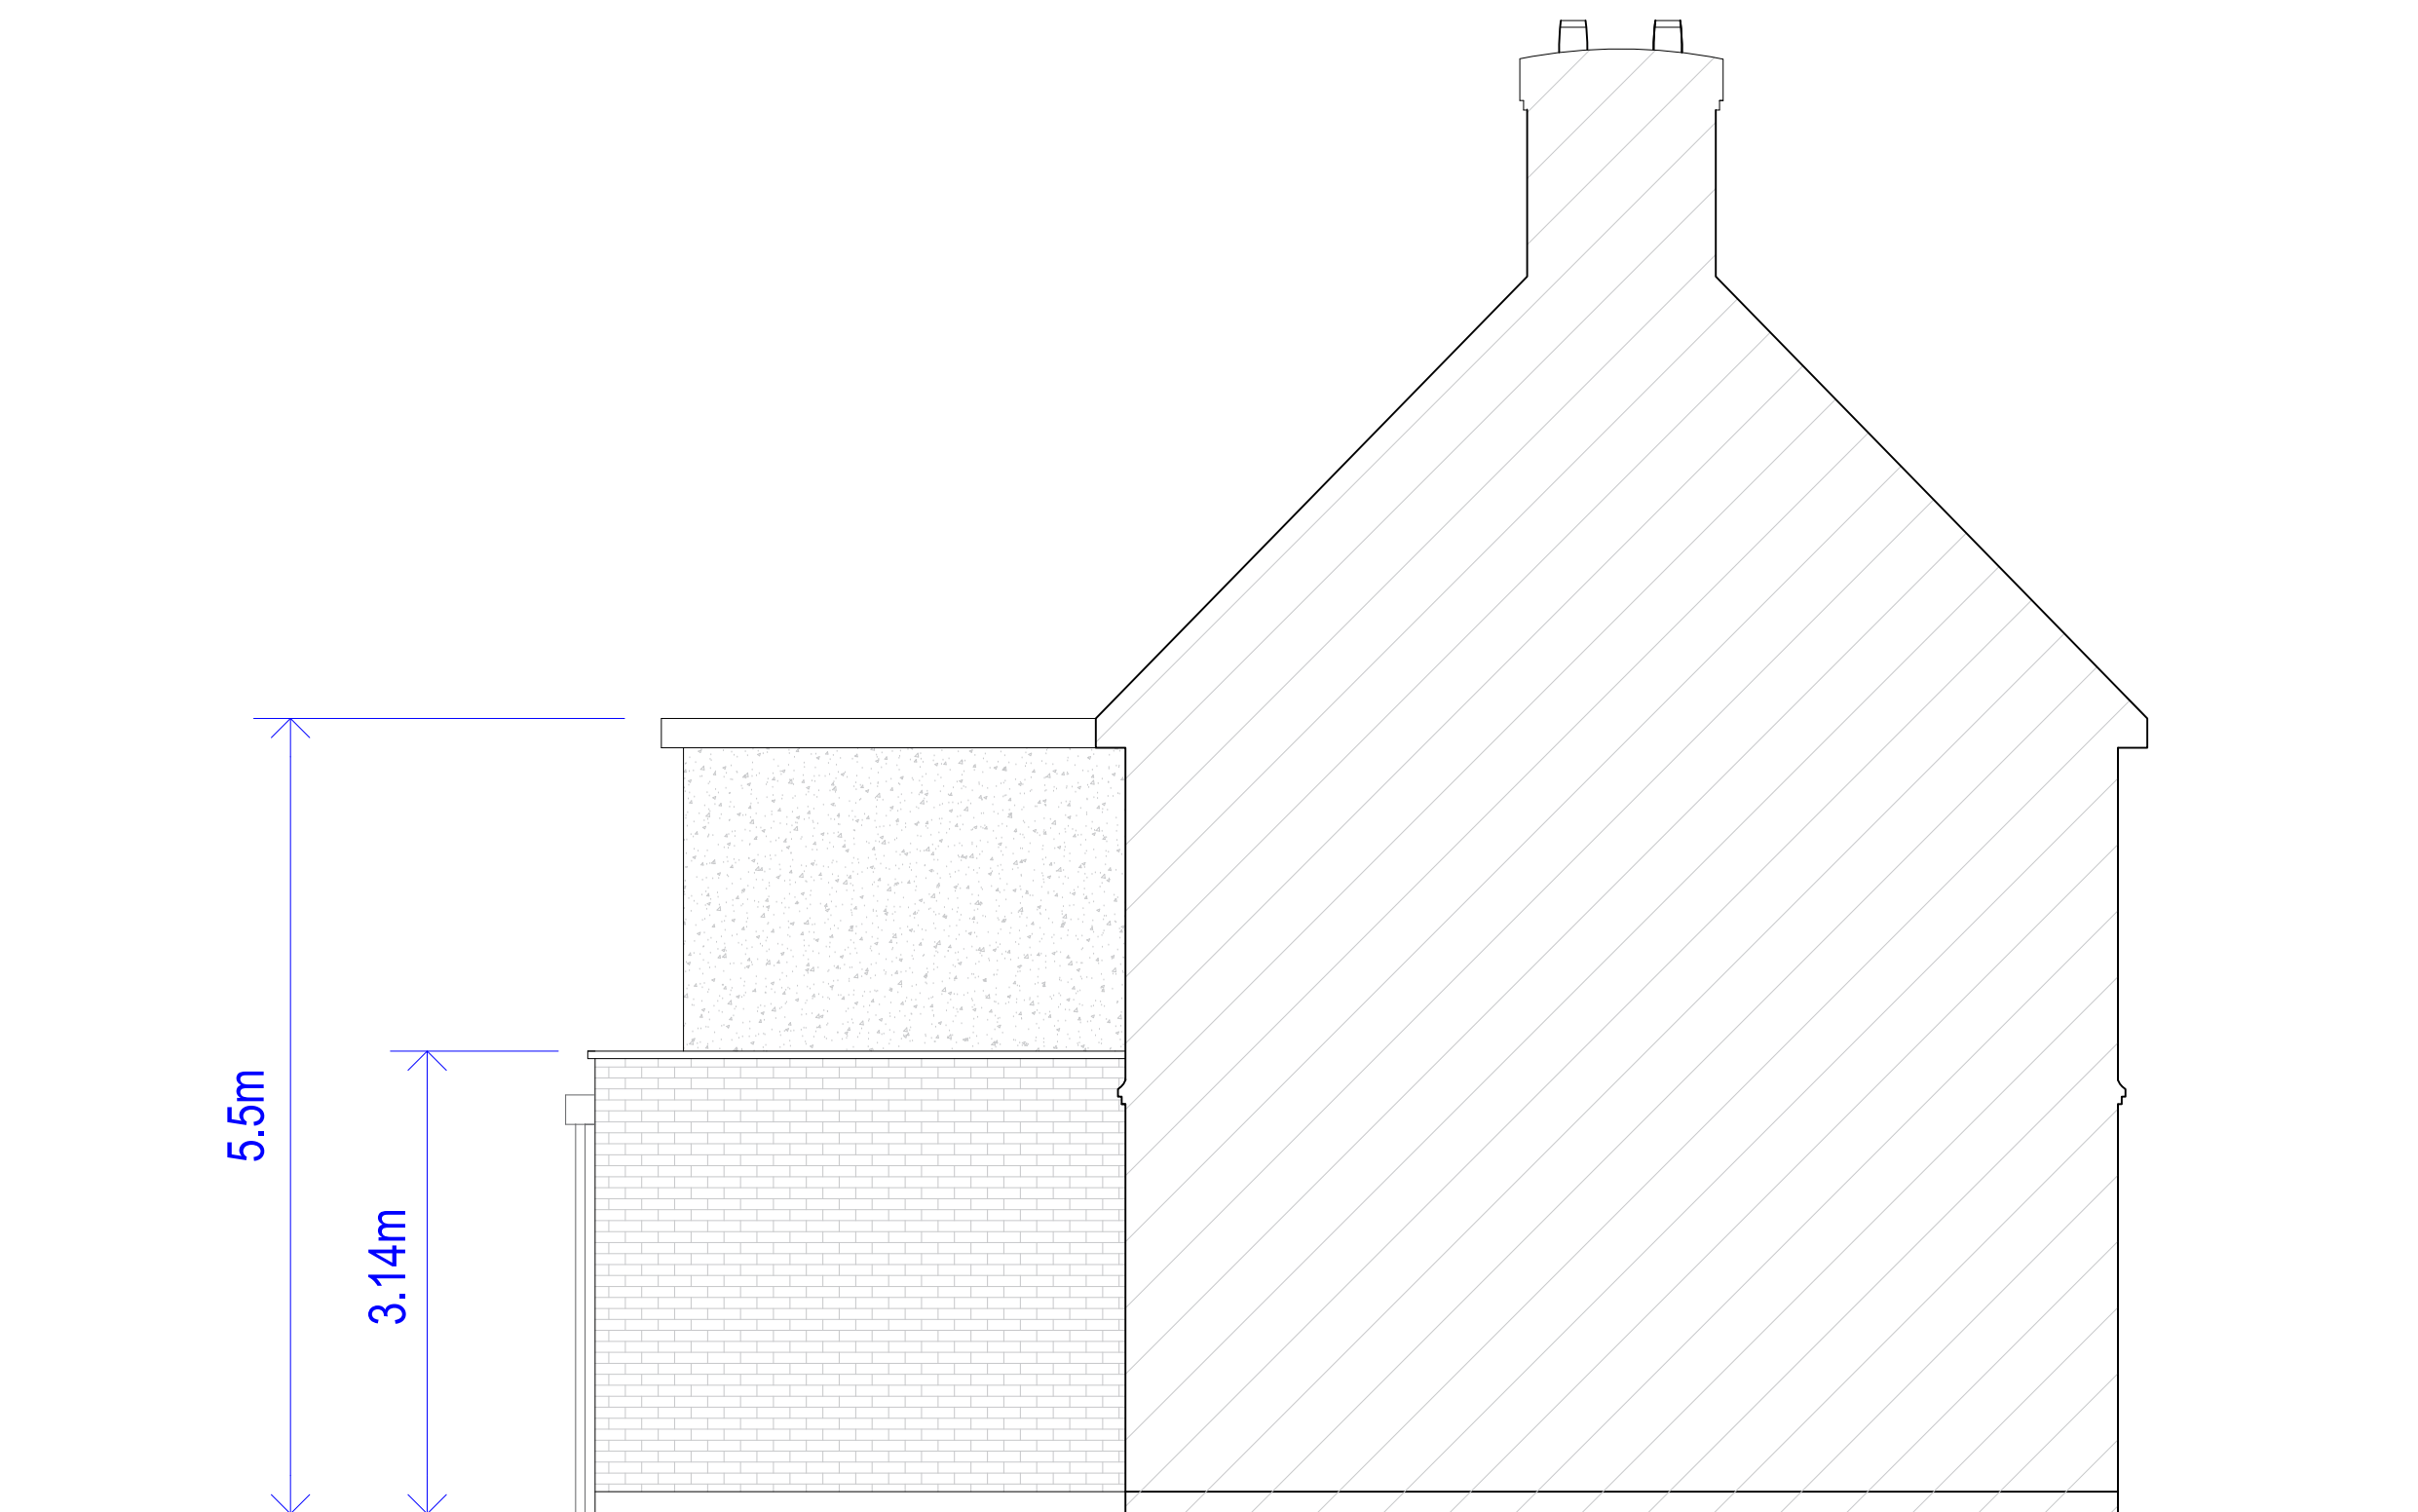

**Left Elevation Proposed**

