




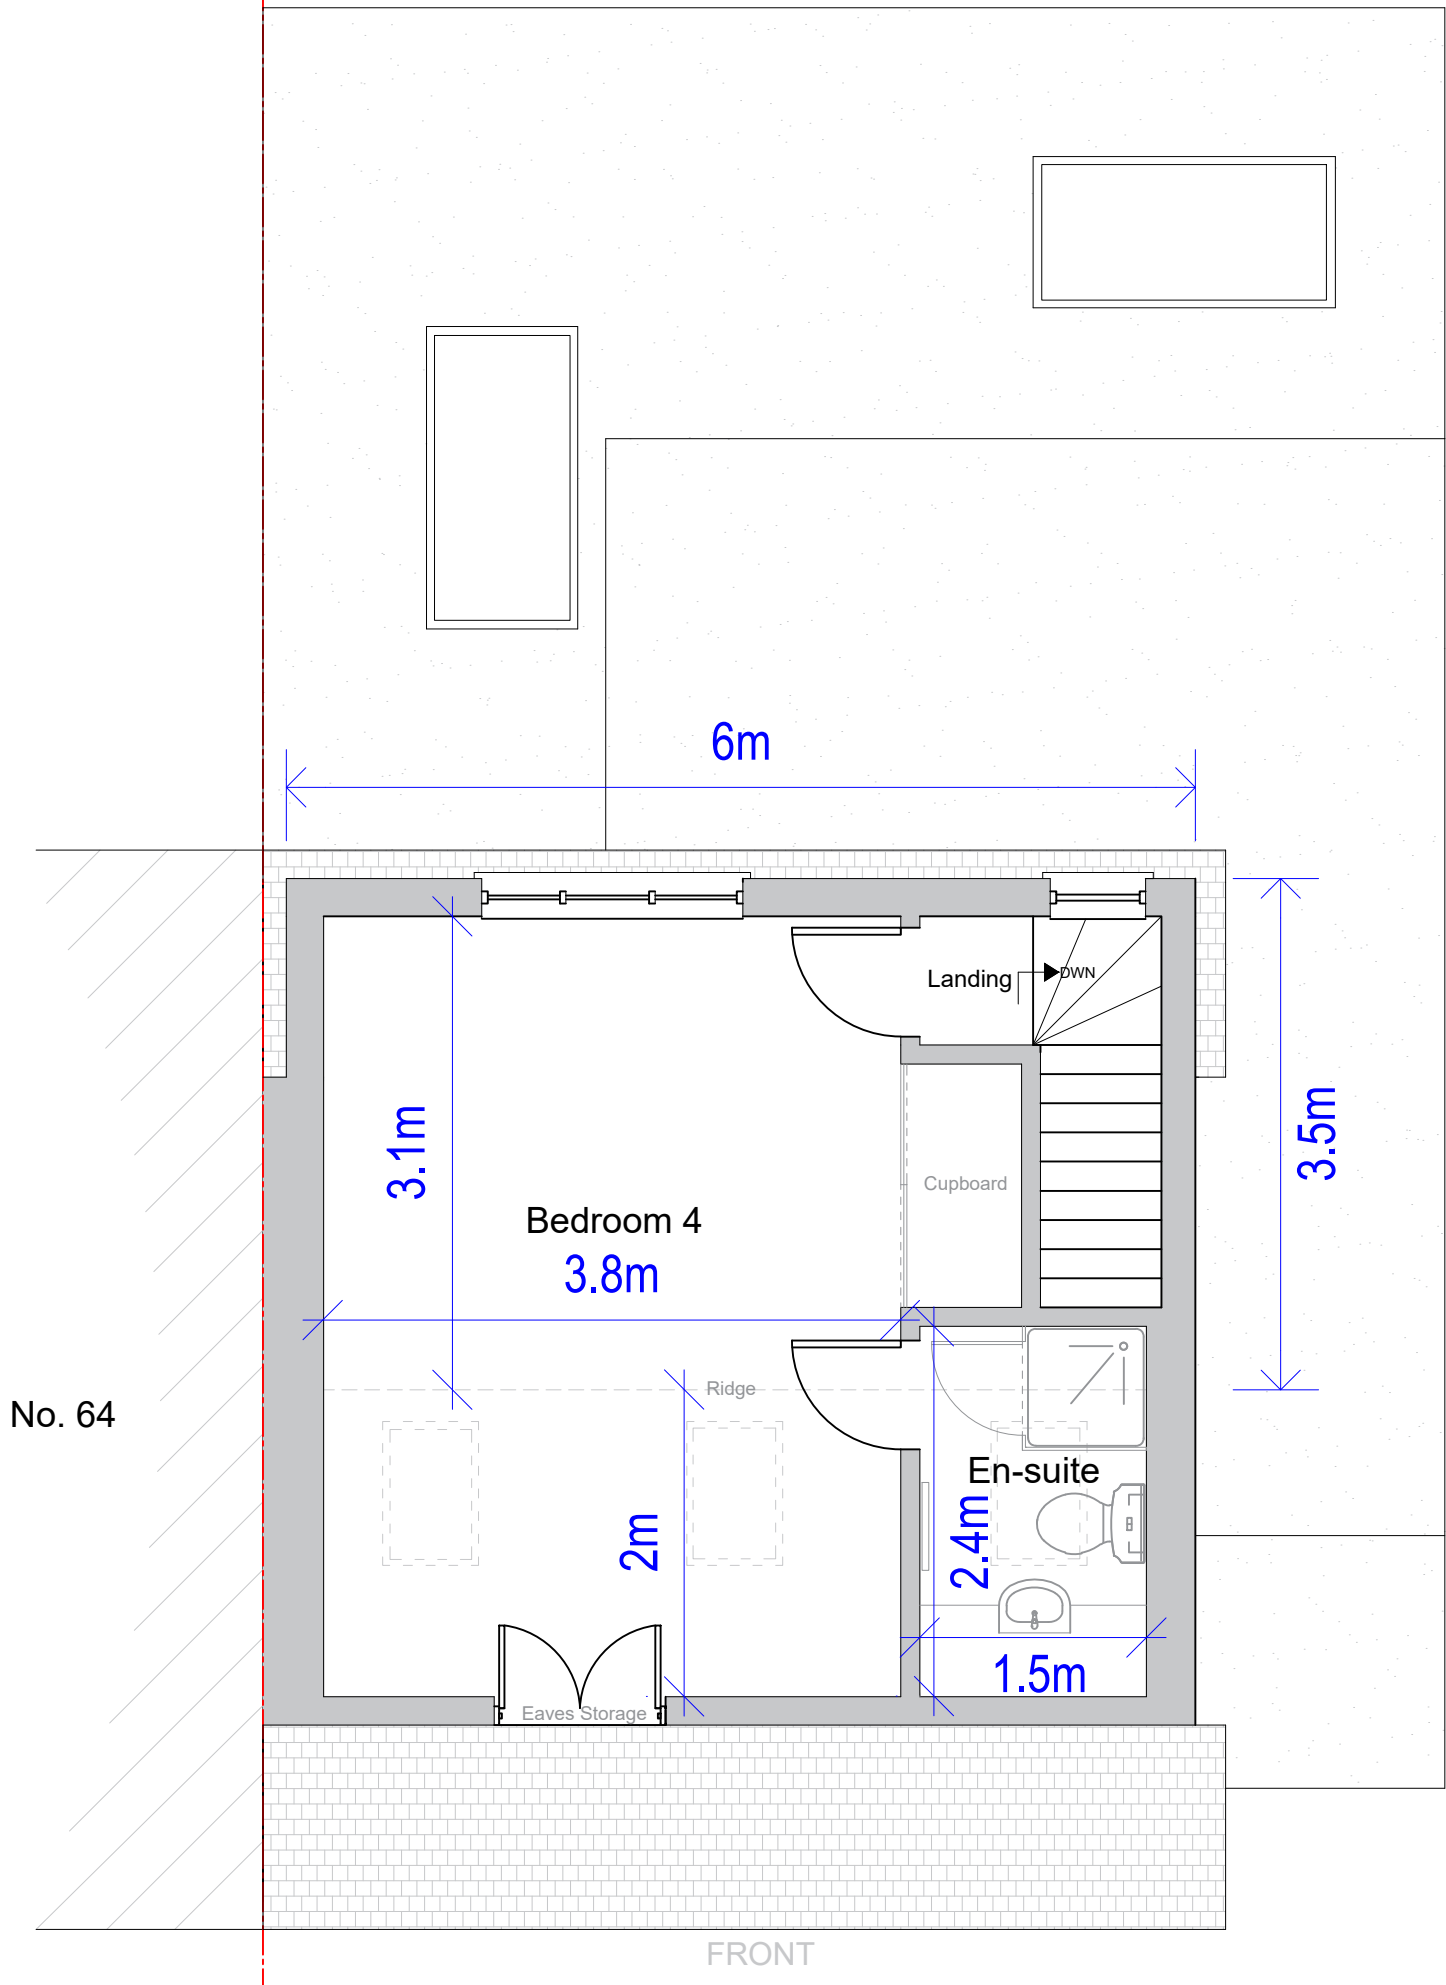


Second Floor Proposed

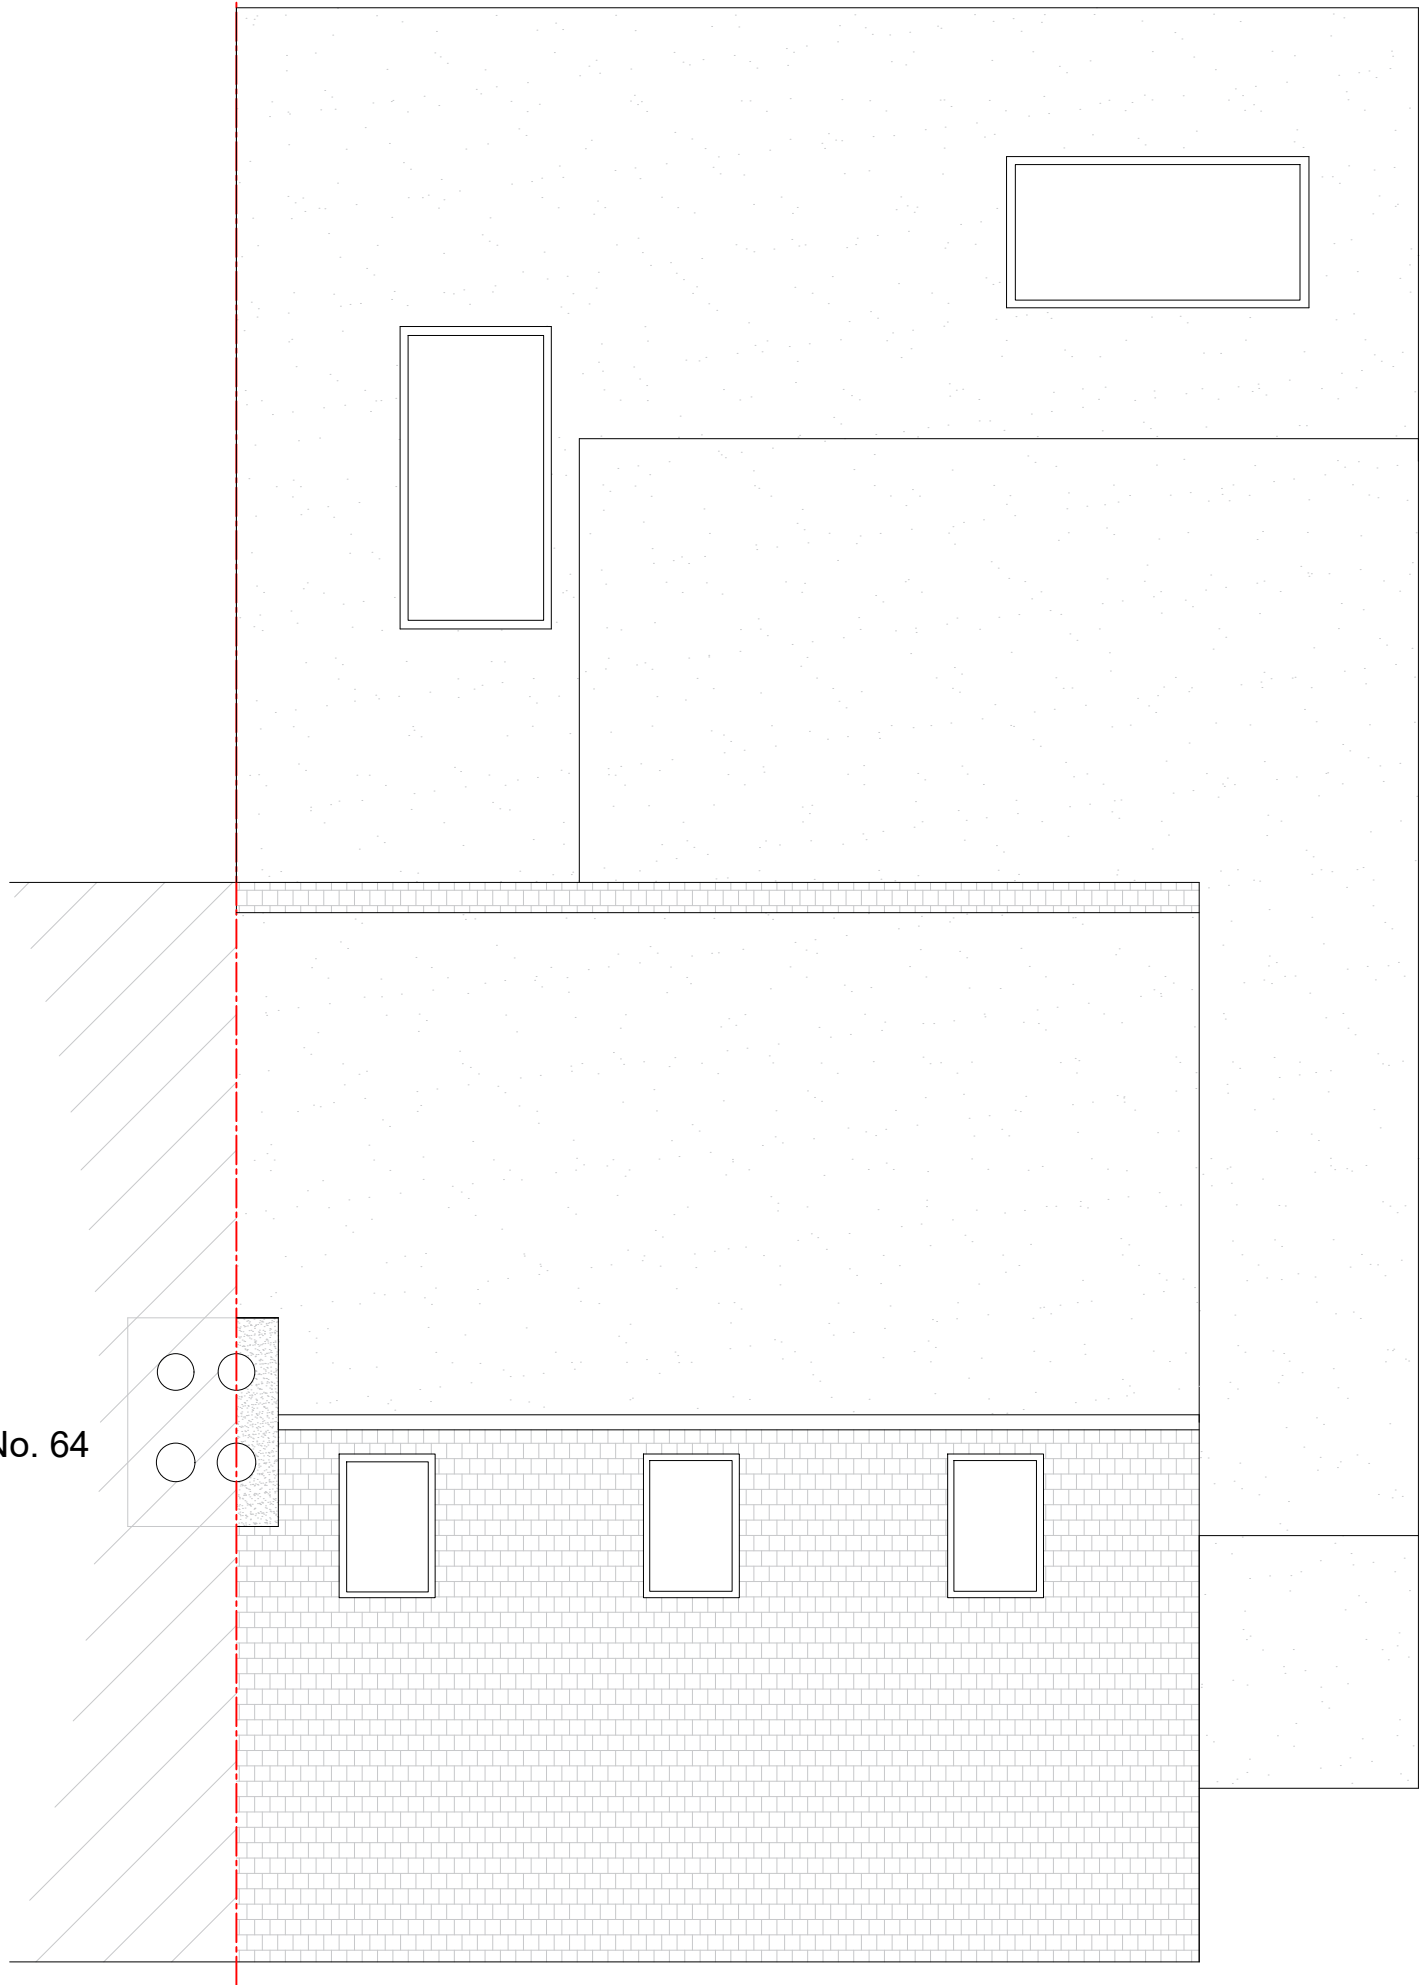

Roof Plan Proposed

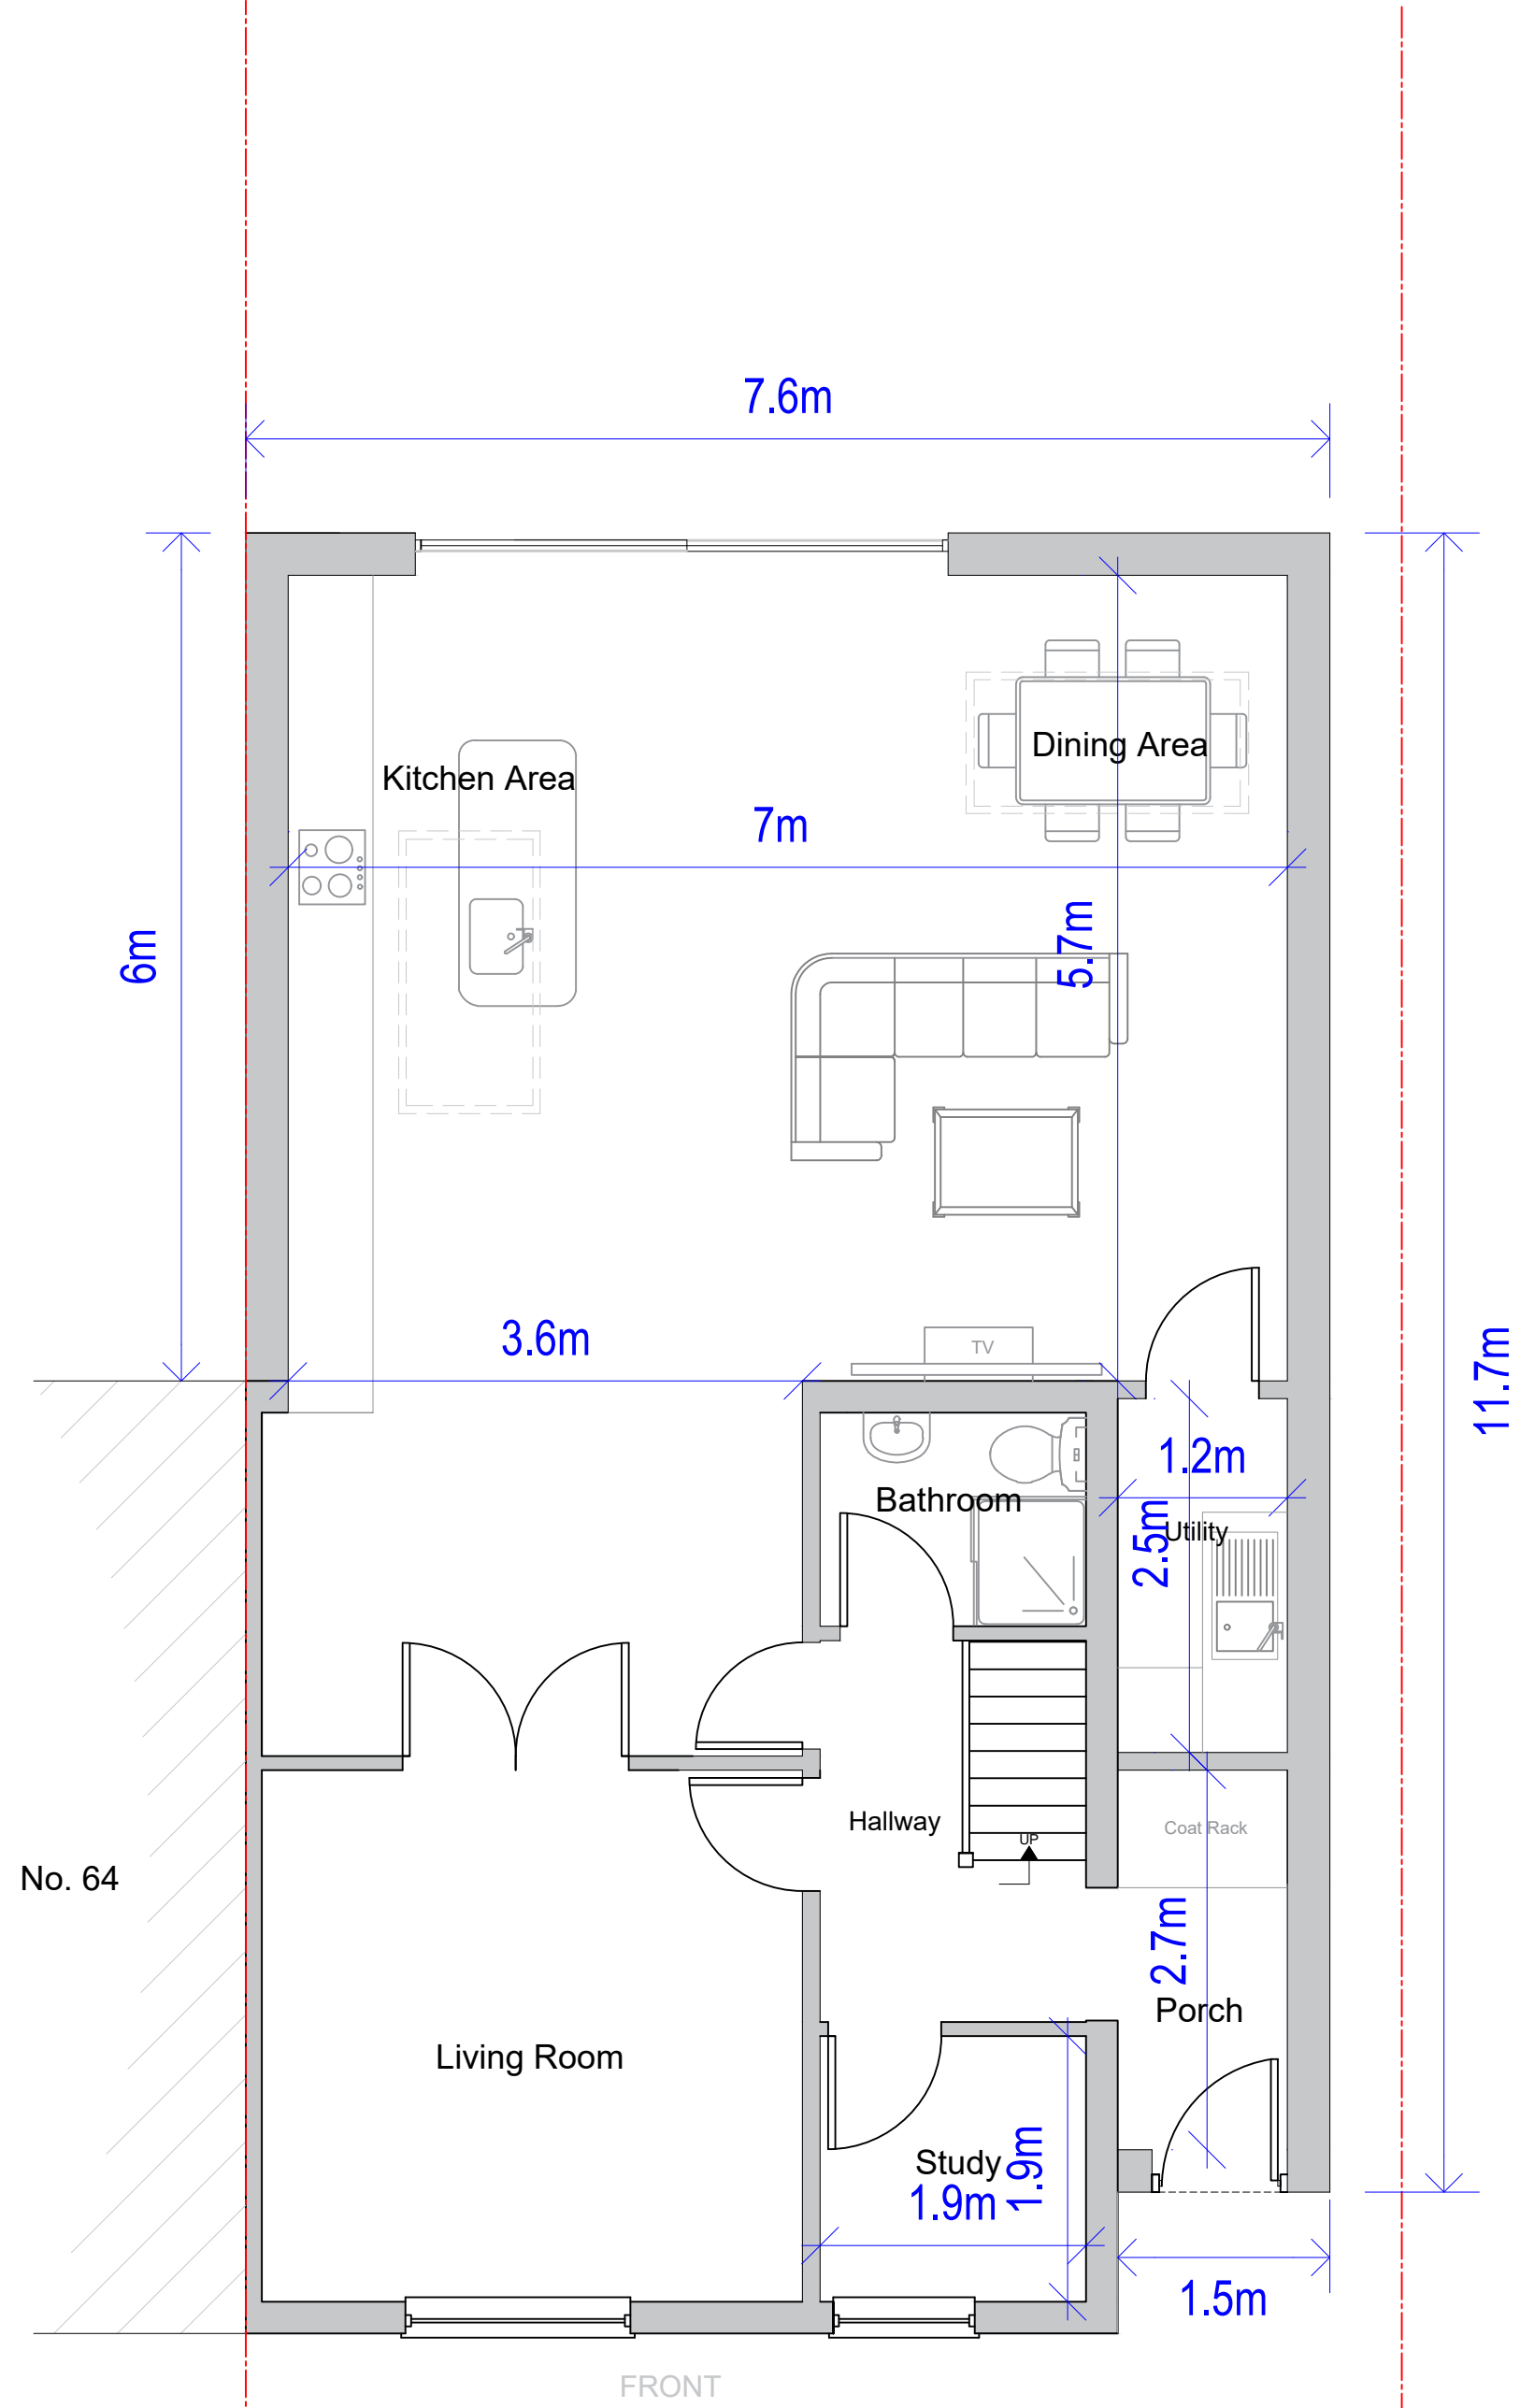

Ground Floor Proposed

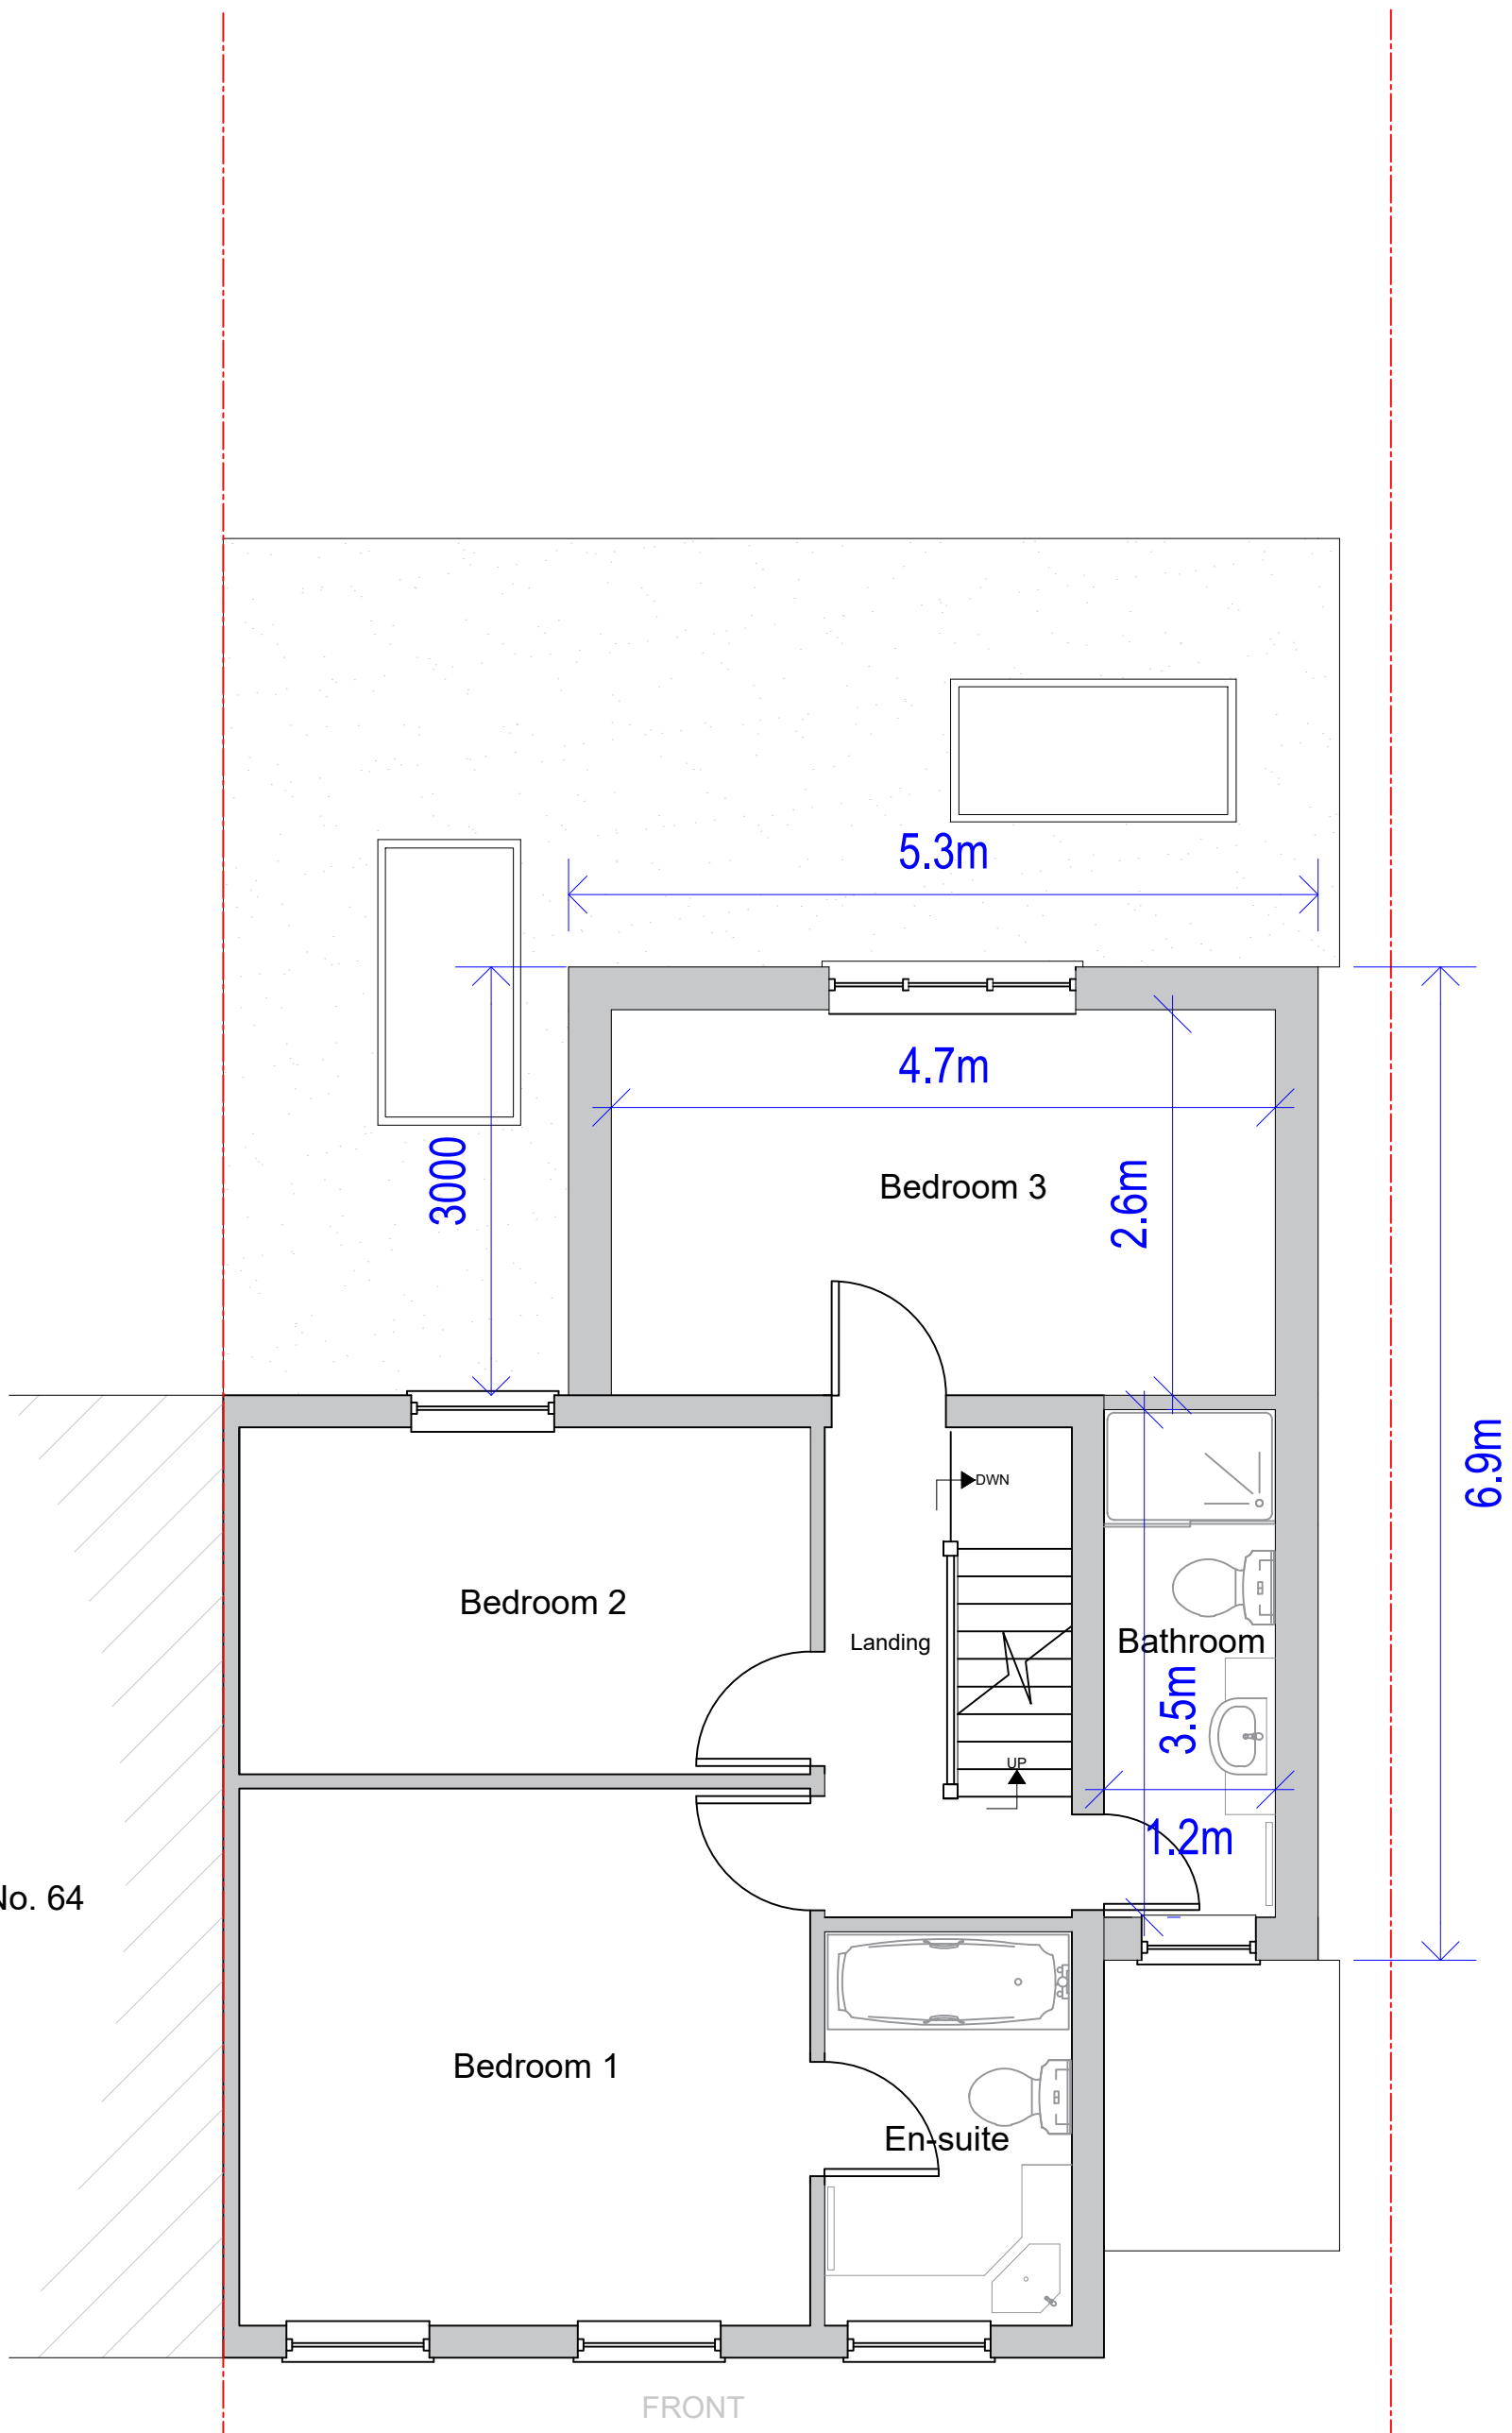

First Floor Proposed

