






Front Elevation Approved Under APP/2024/2831

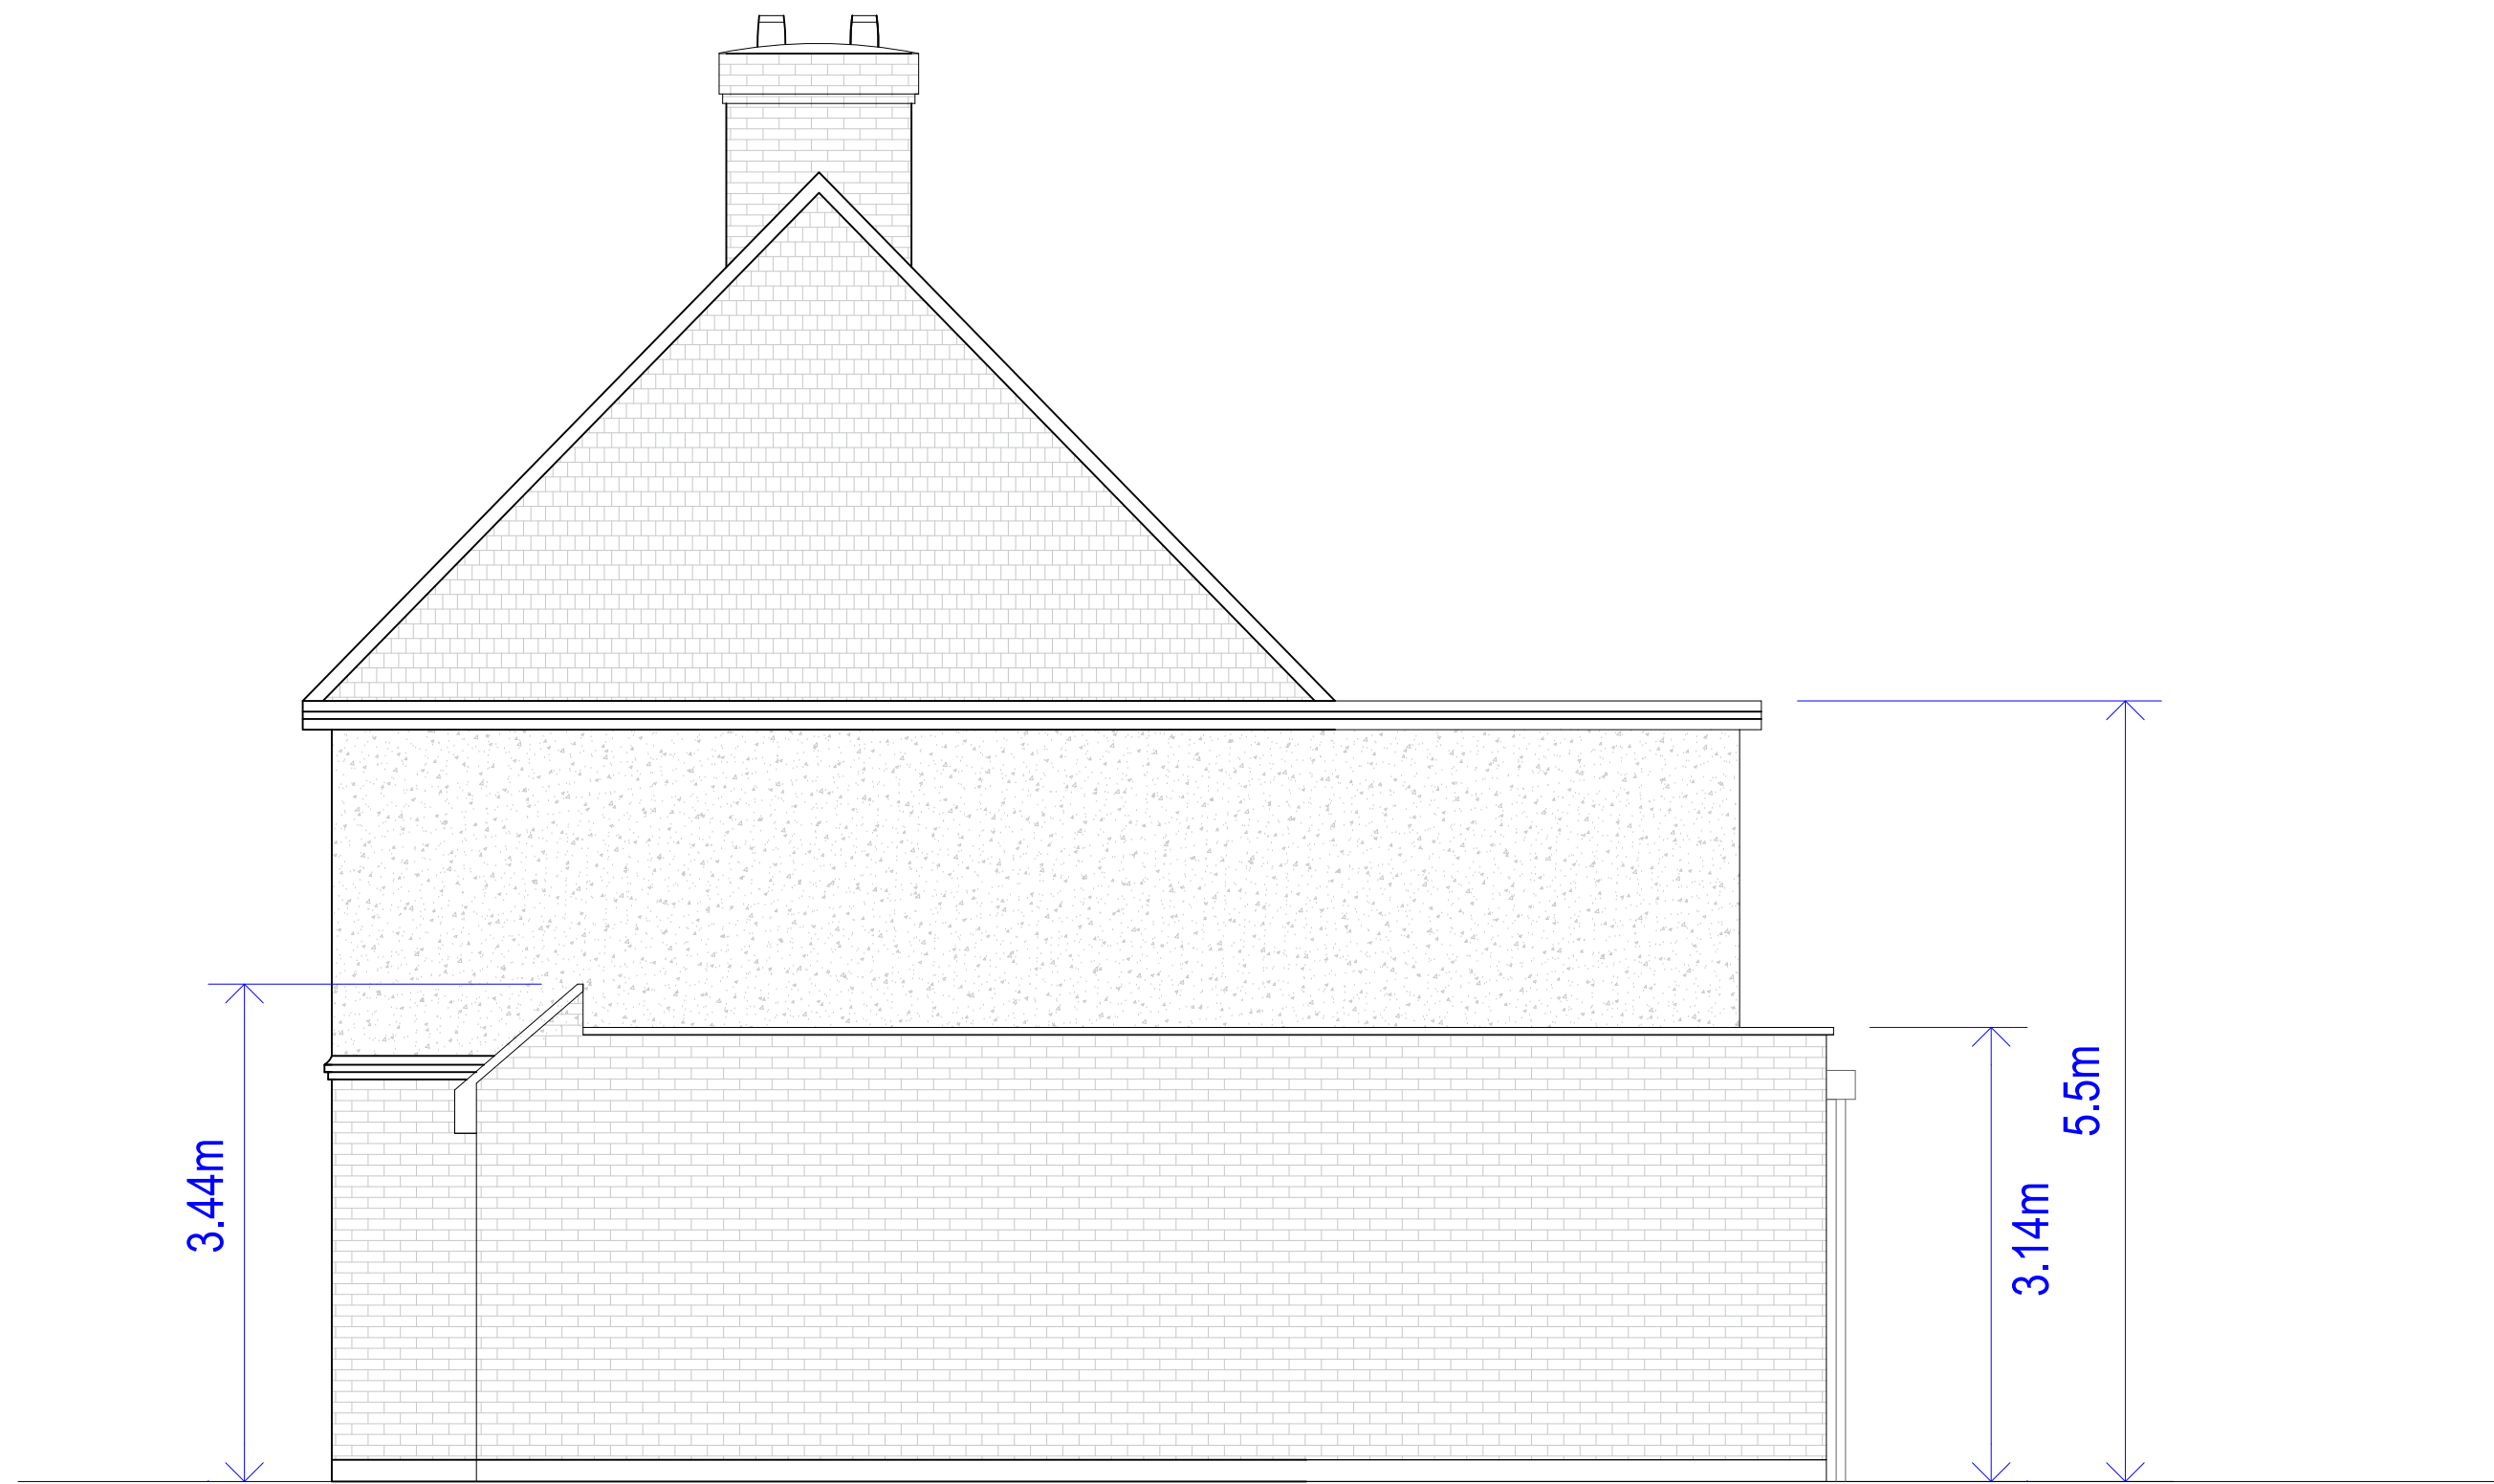

Right Elevation Approved Under APP/2024/2831

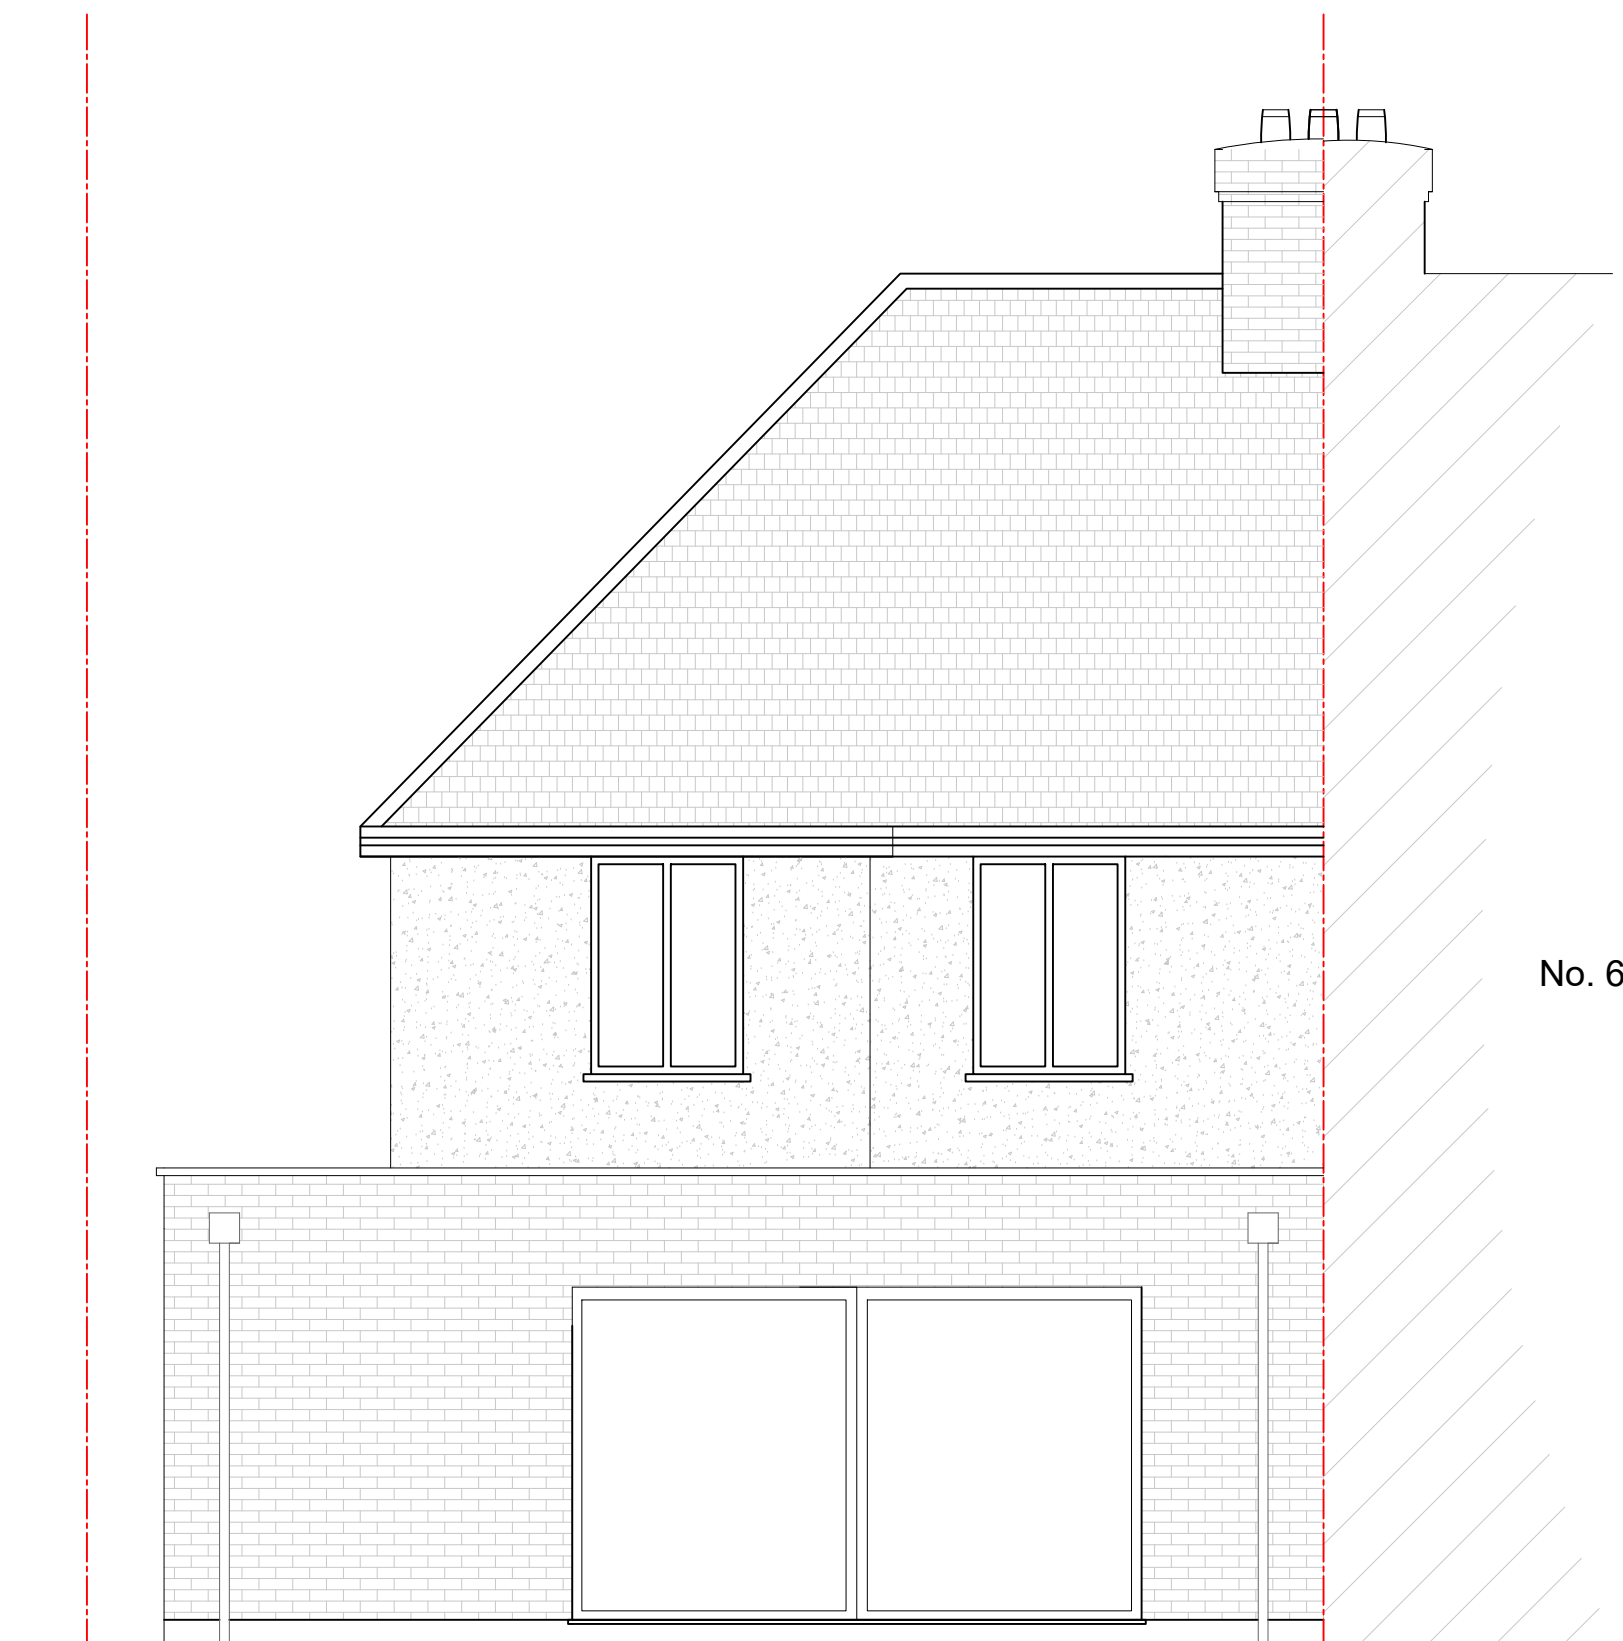

Rear Elevation Approved Under APP/2024/2831

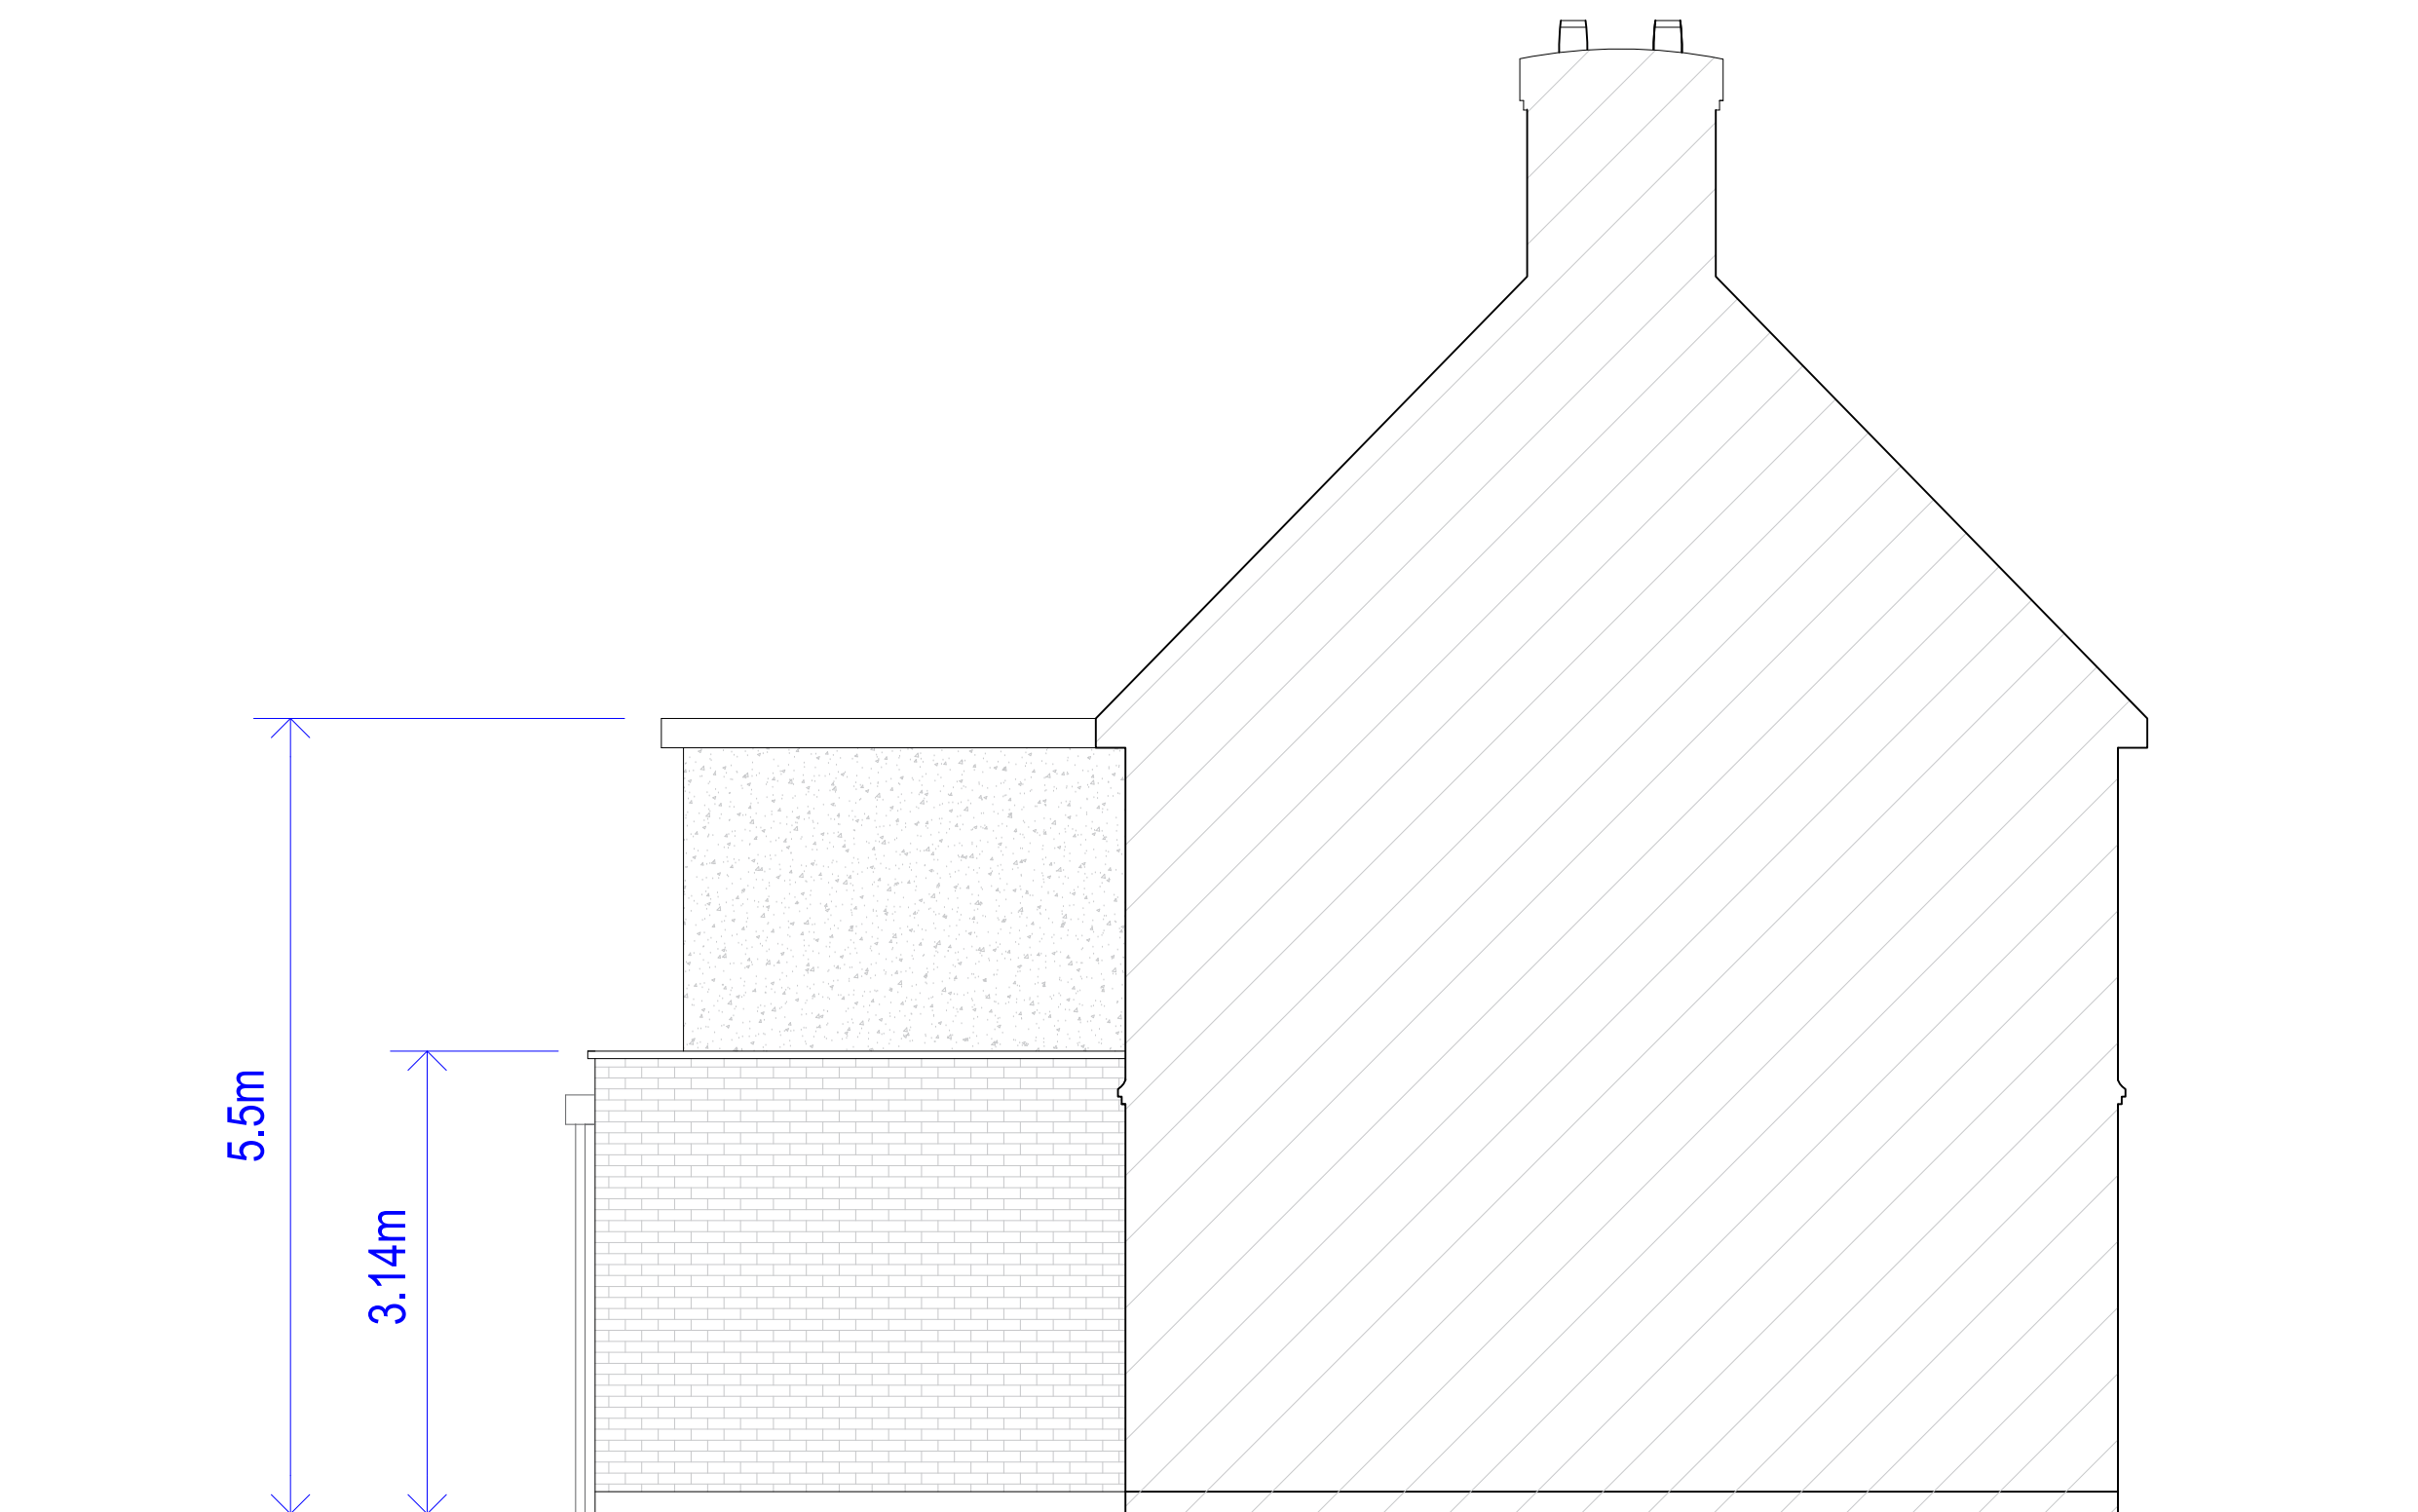

Left Elevation Approved Under APP/2024/2831

