




No. 64

Front Elevation Existing

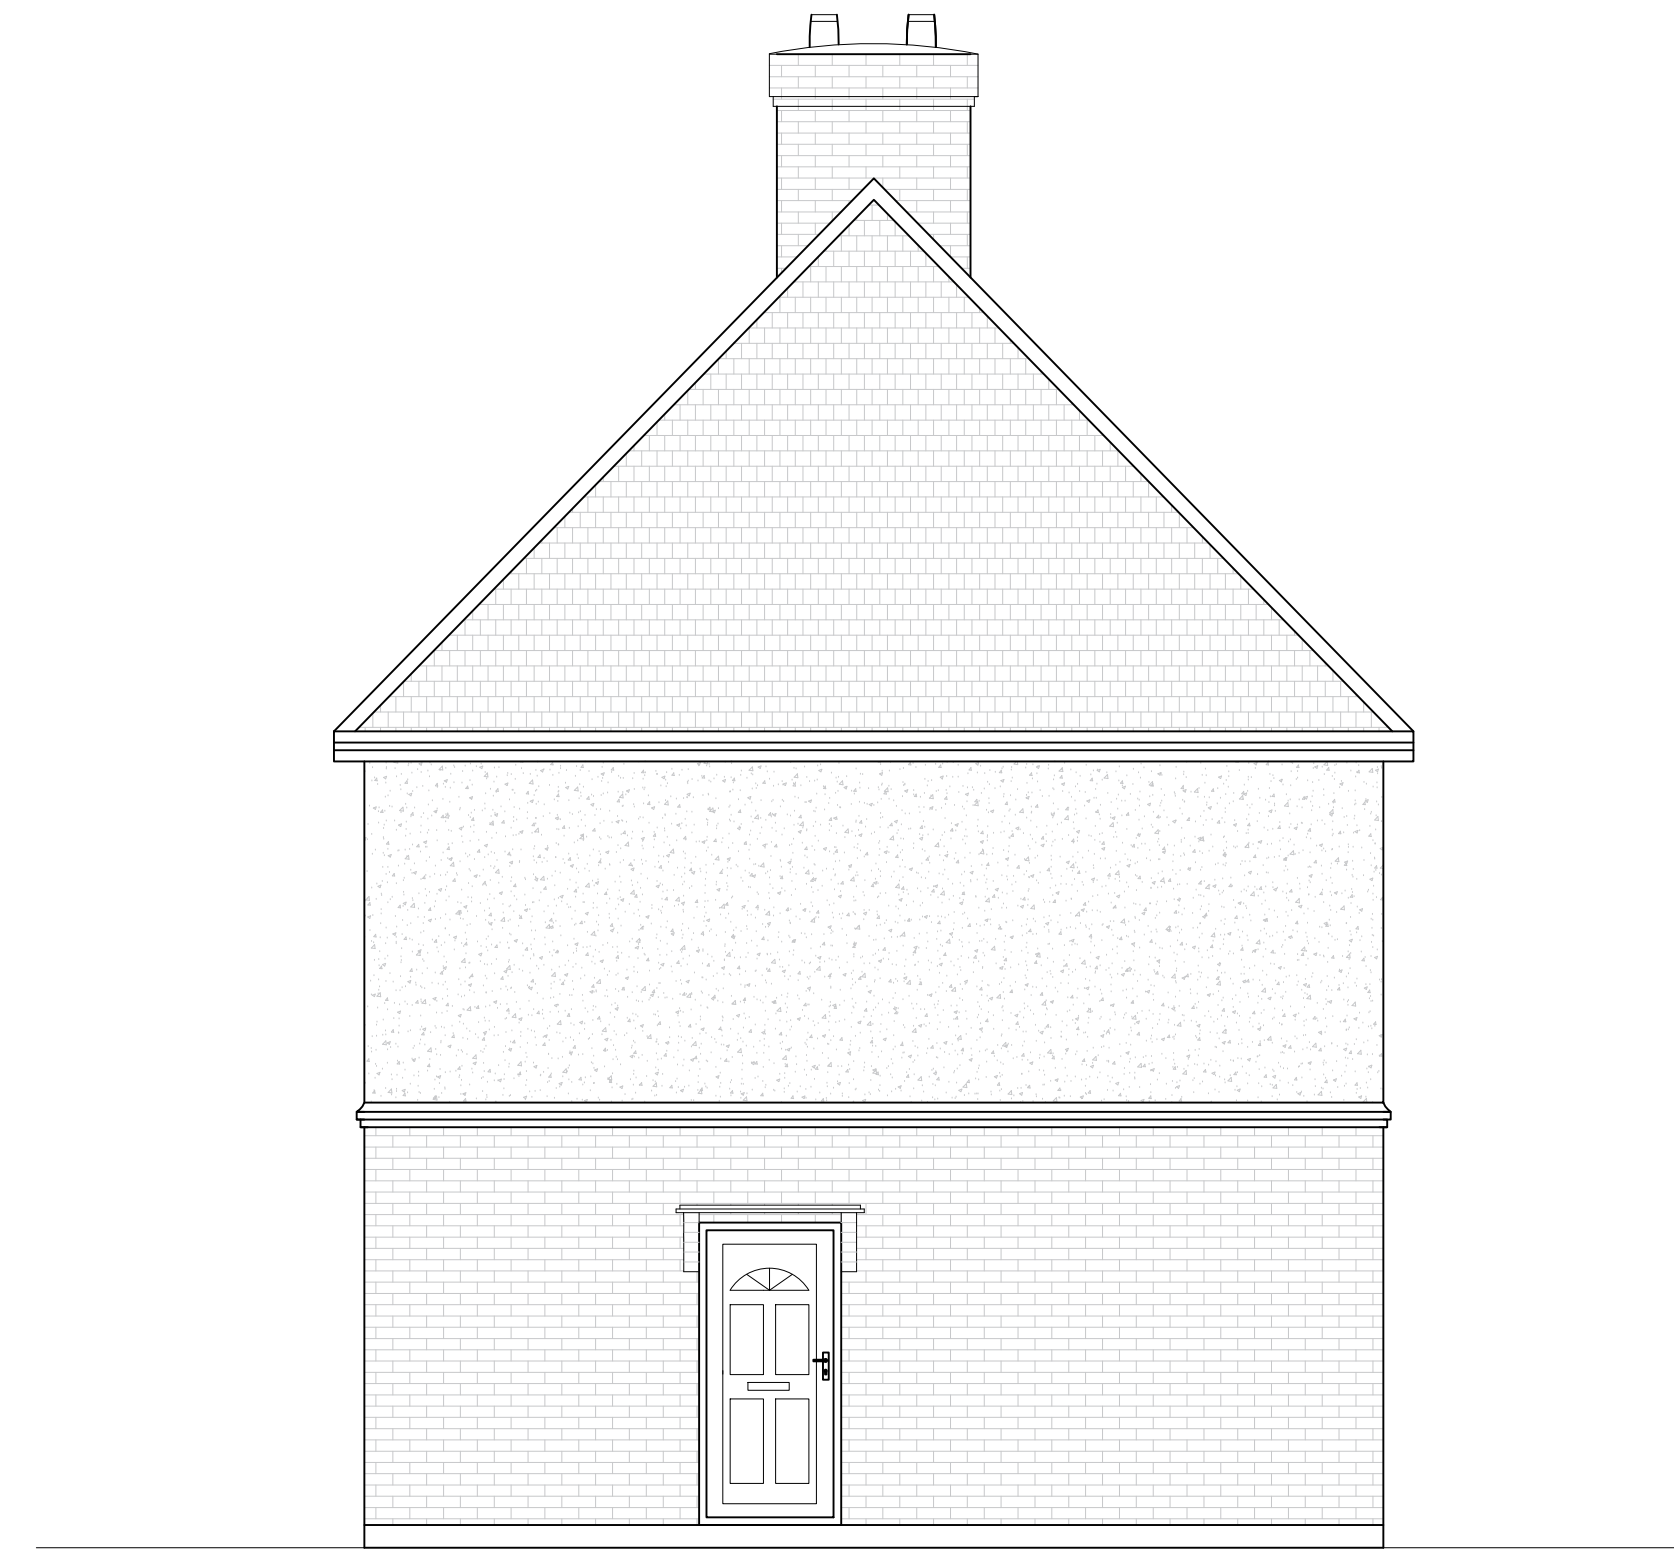


Right Elevation Existing



No. 64

Rear Elevation Existing

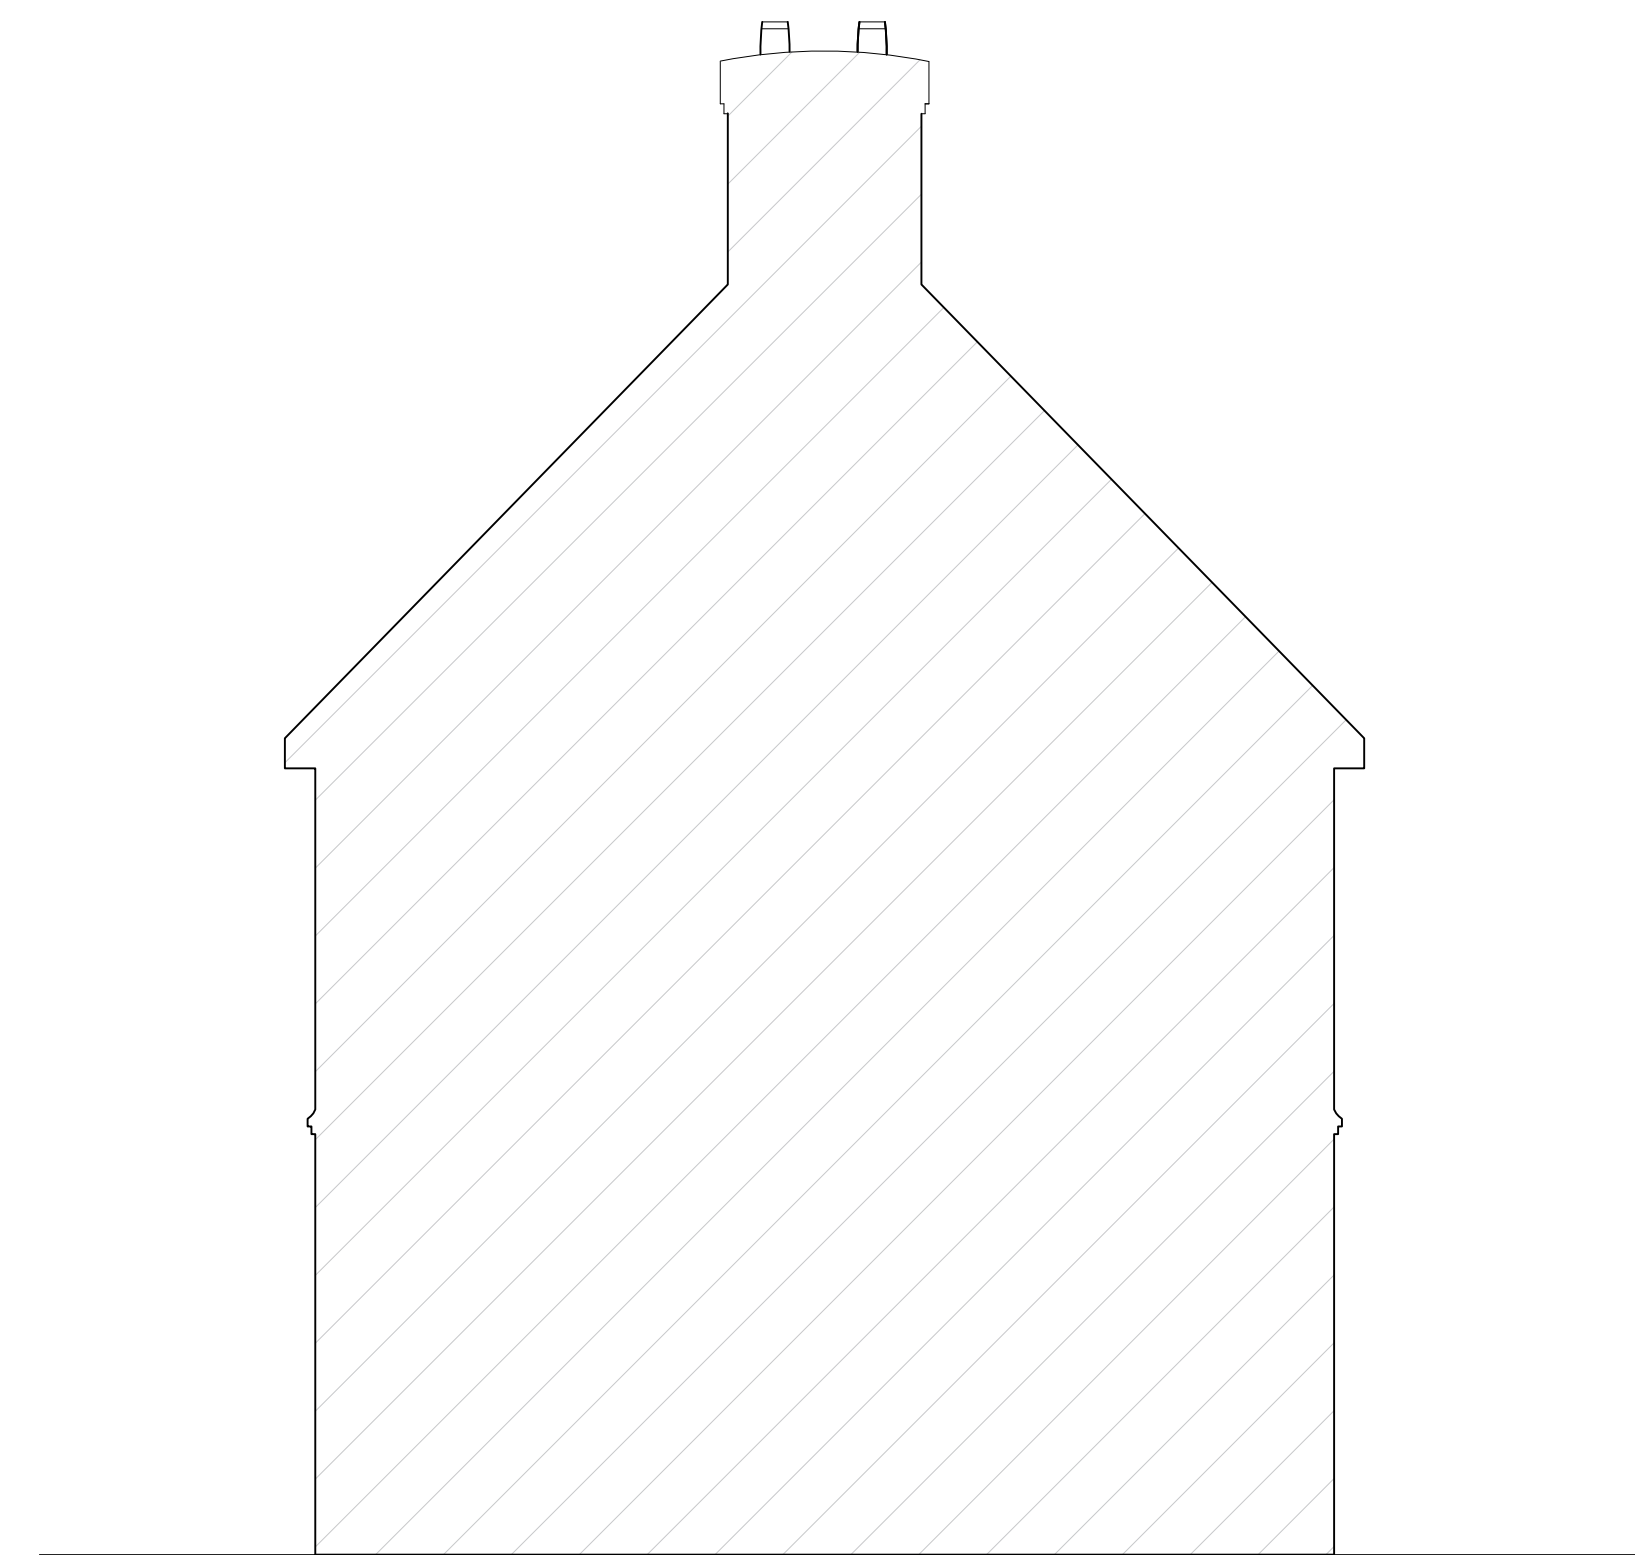

Left Elevation Existing

