


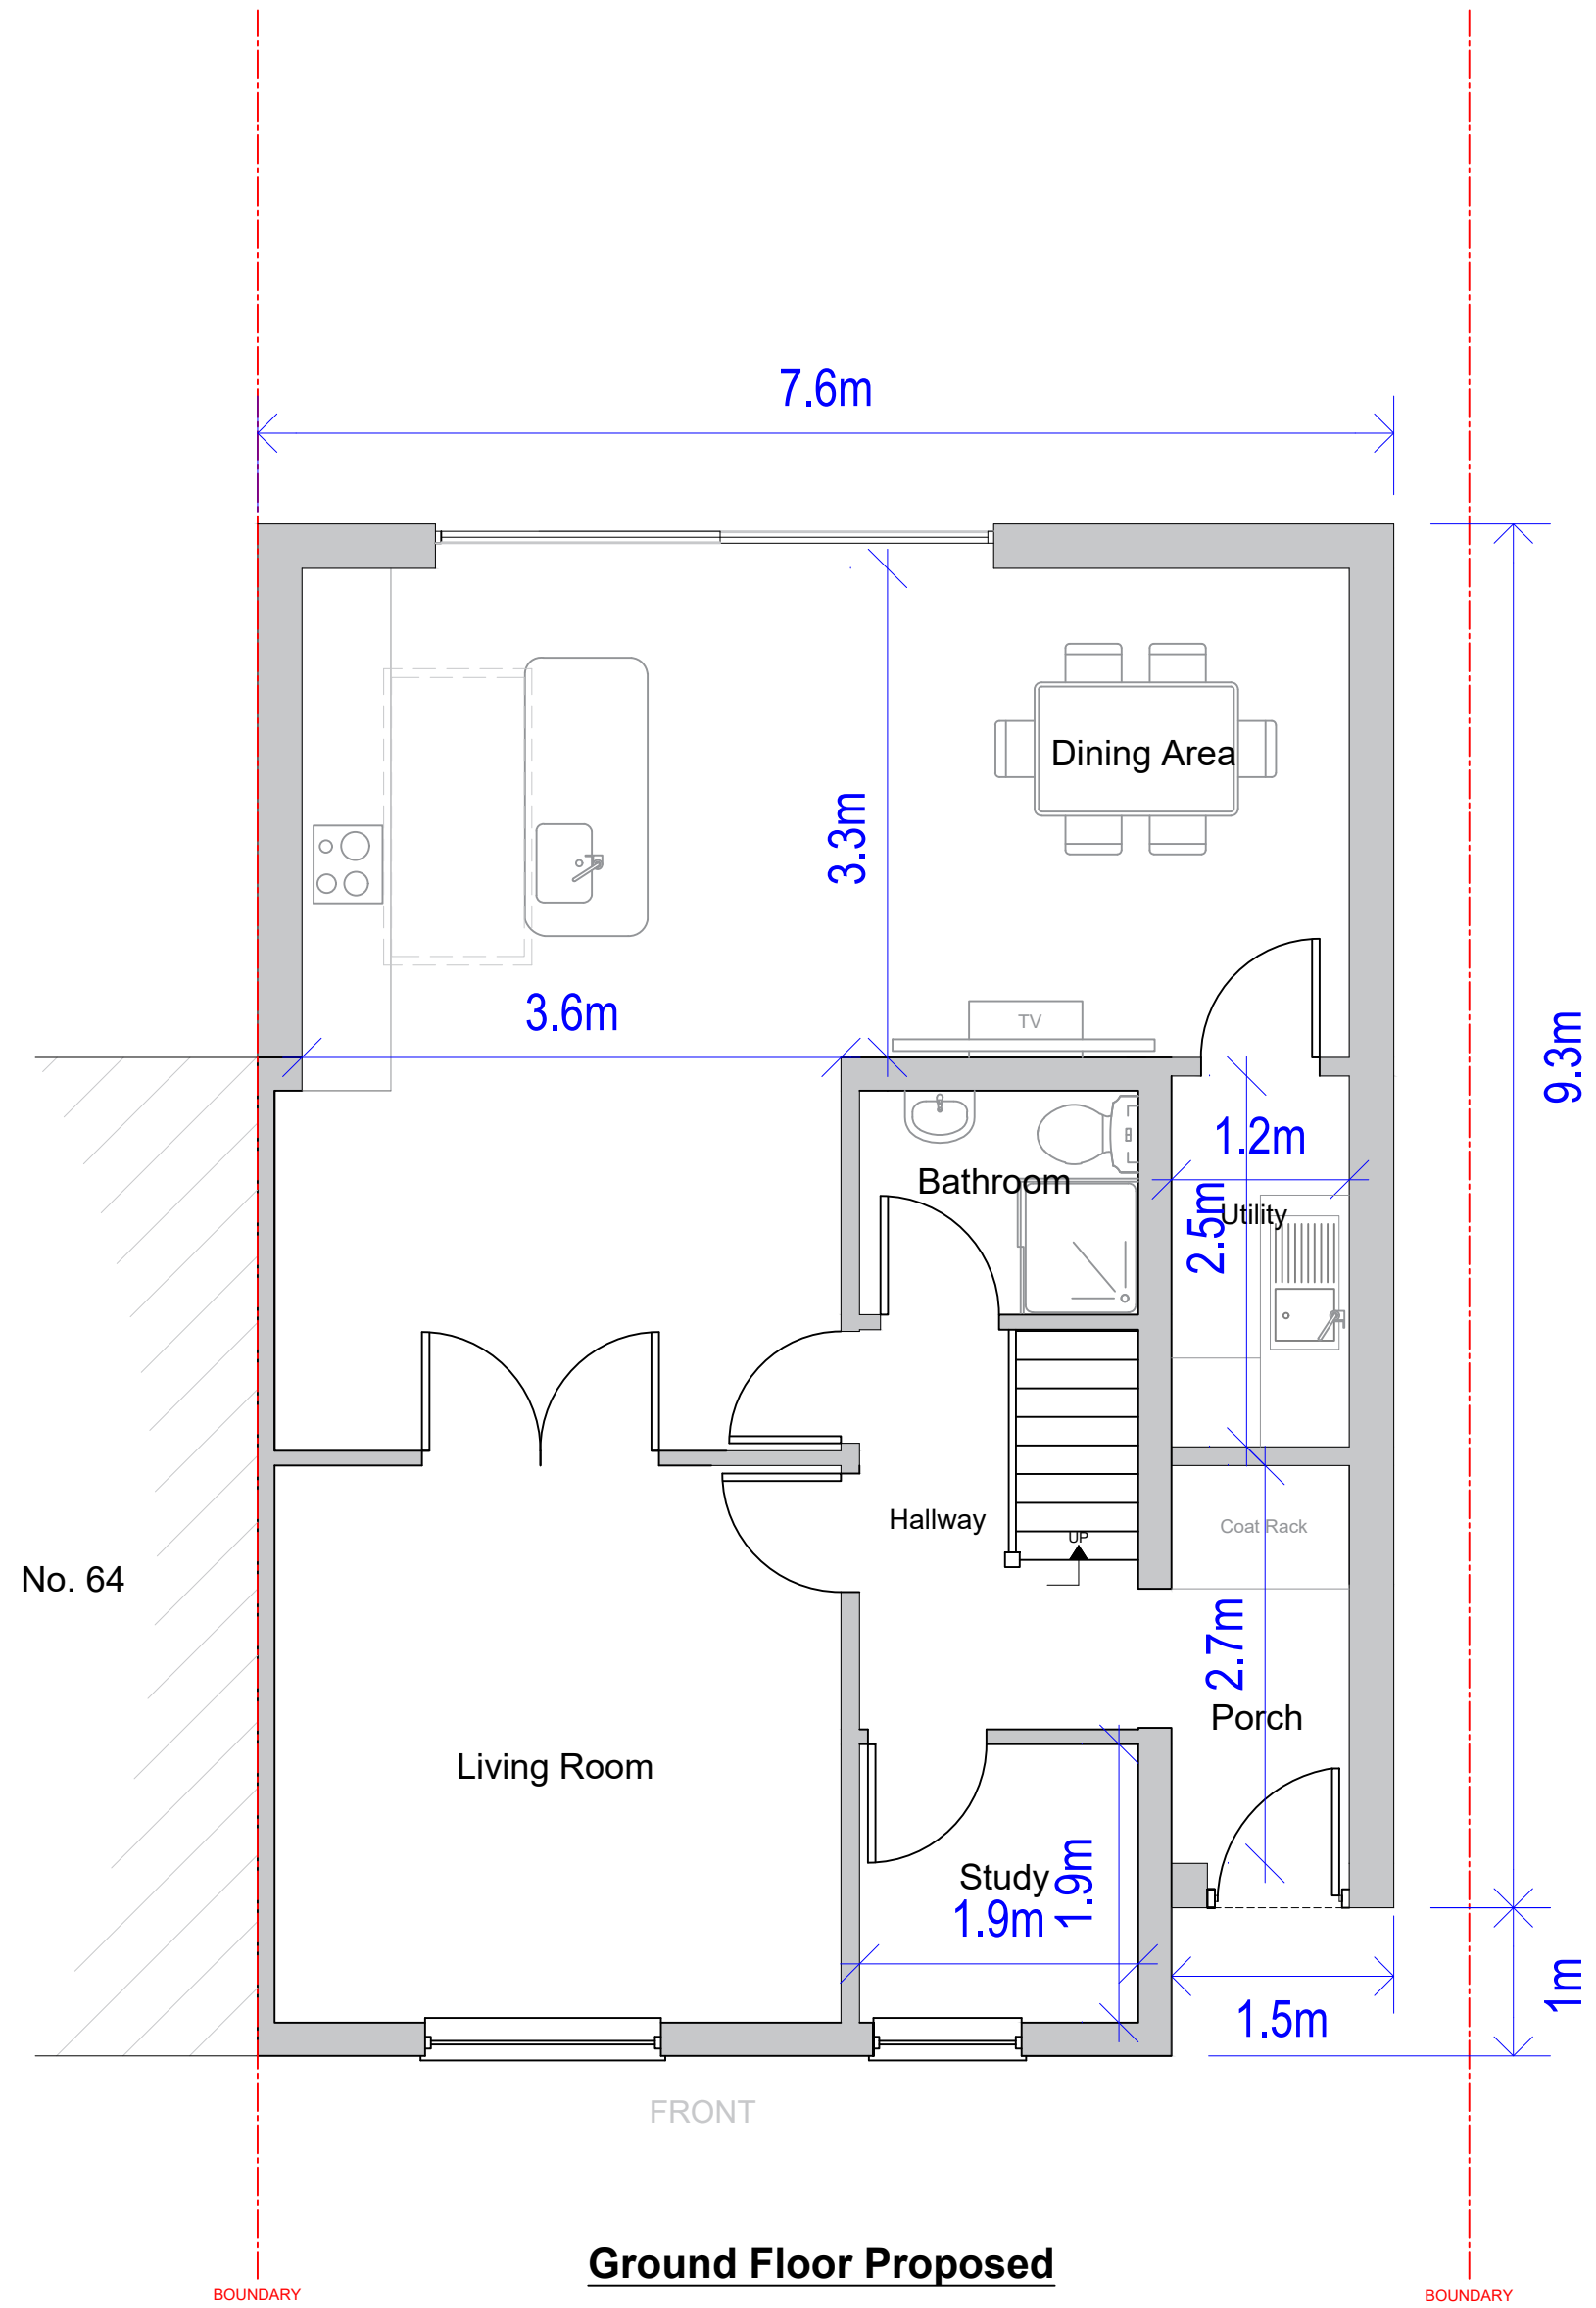


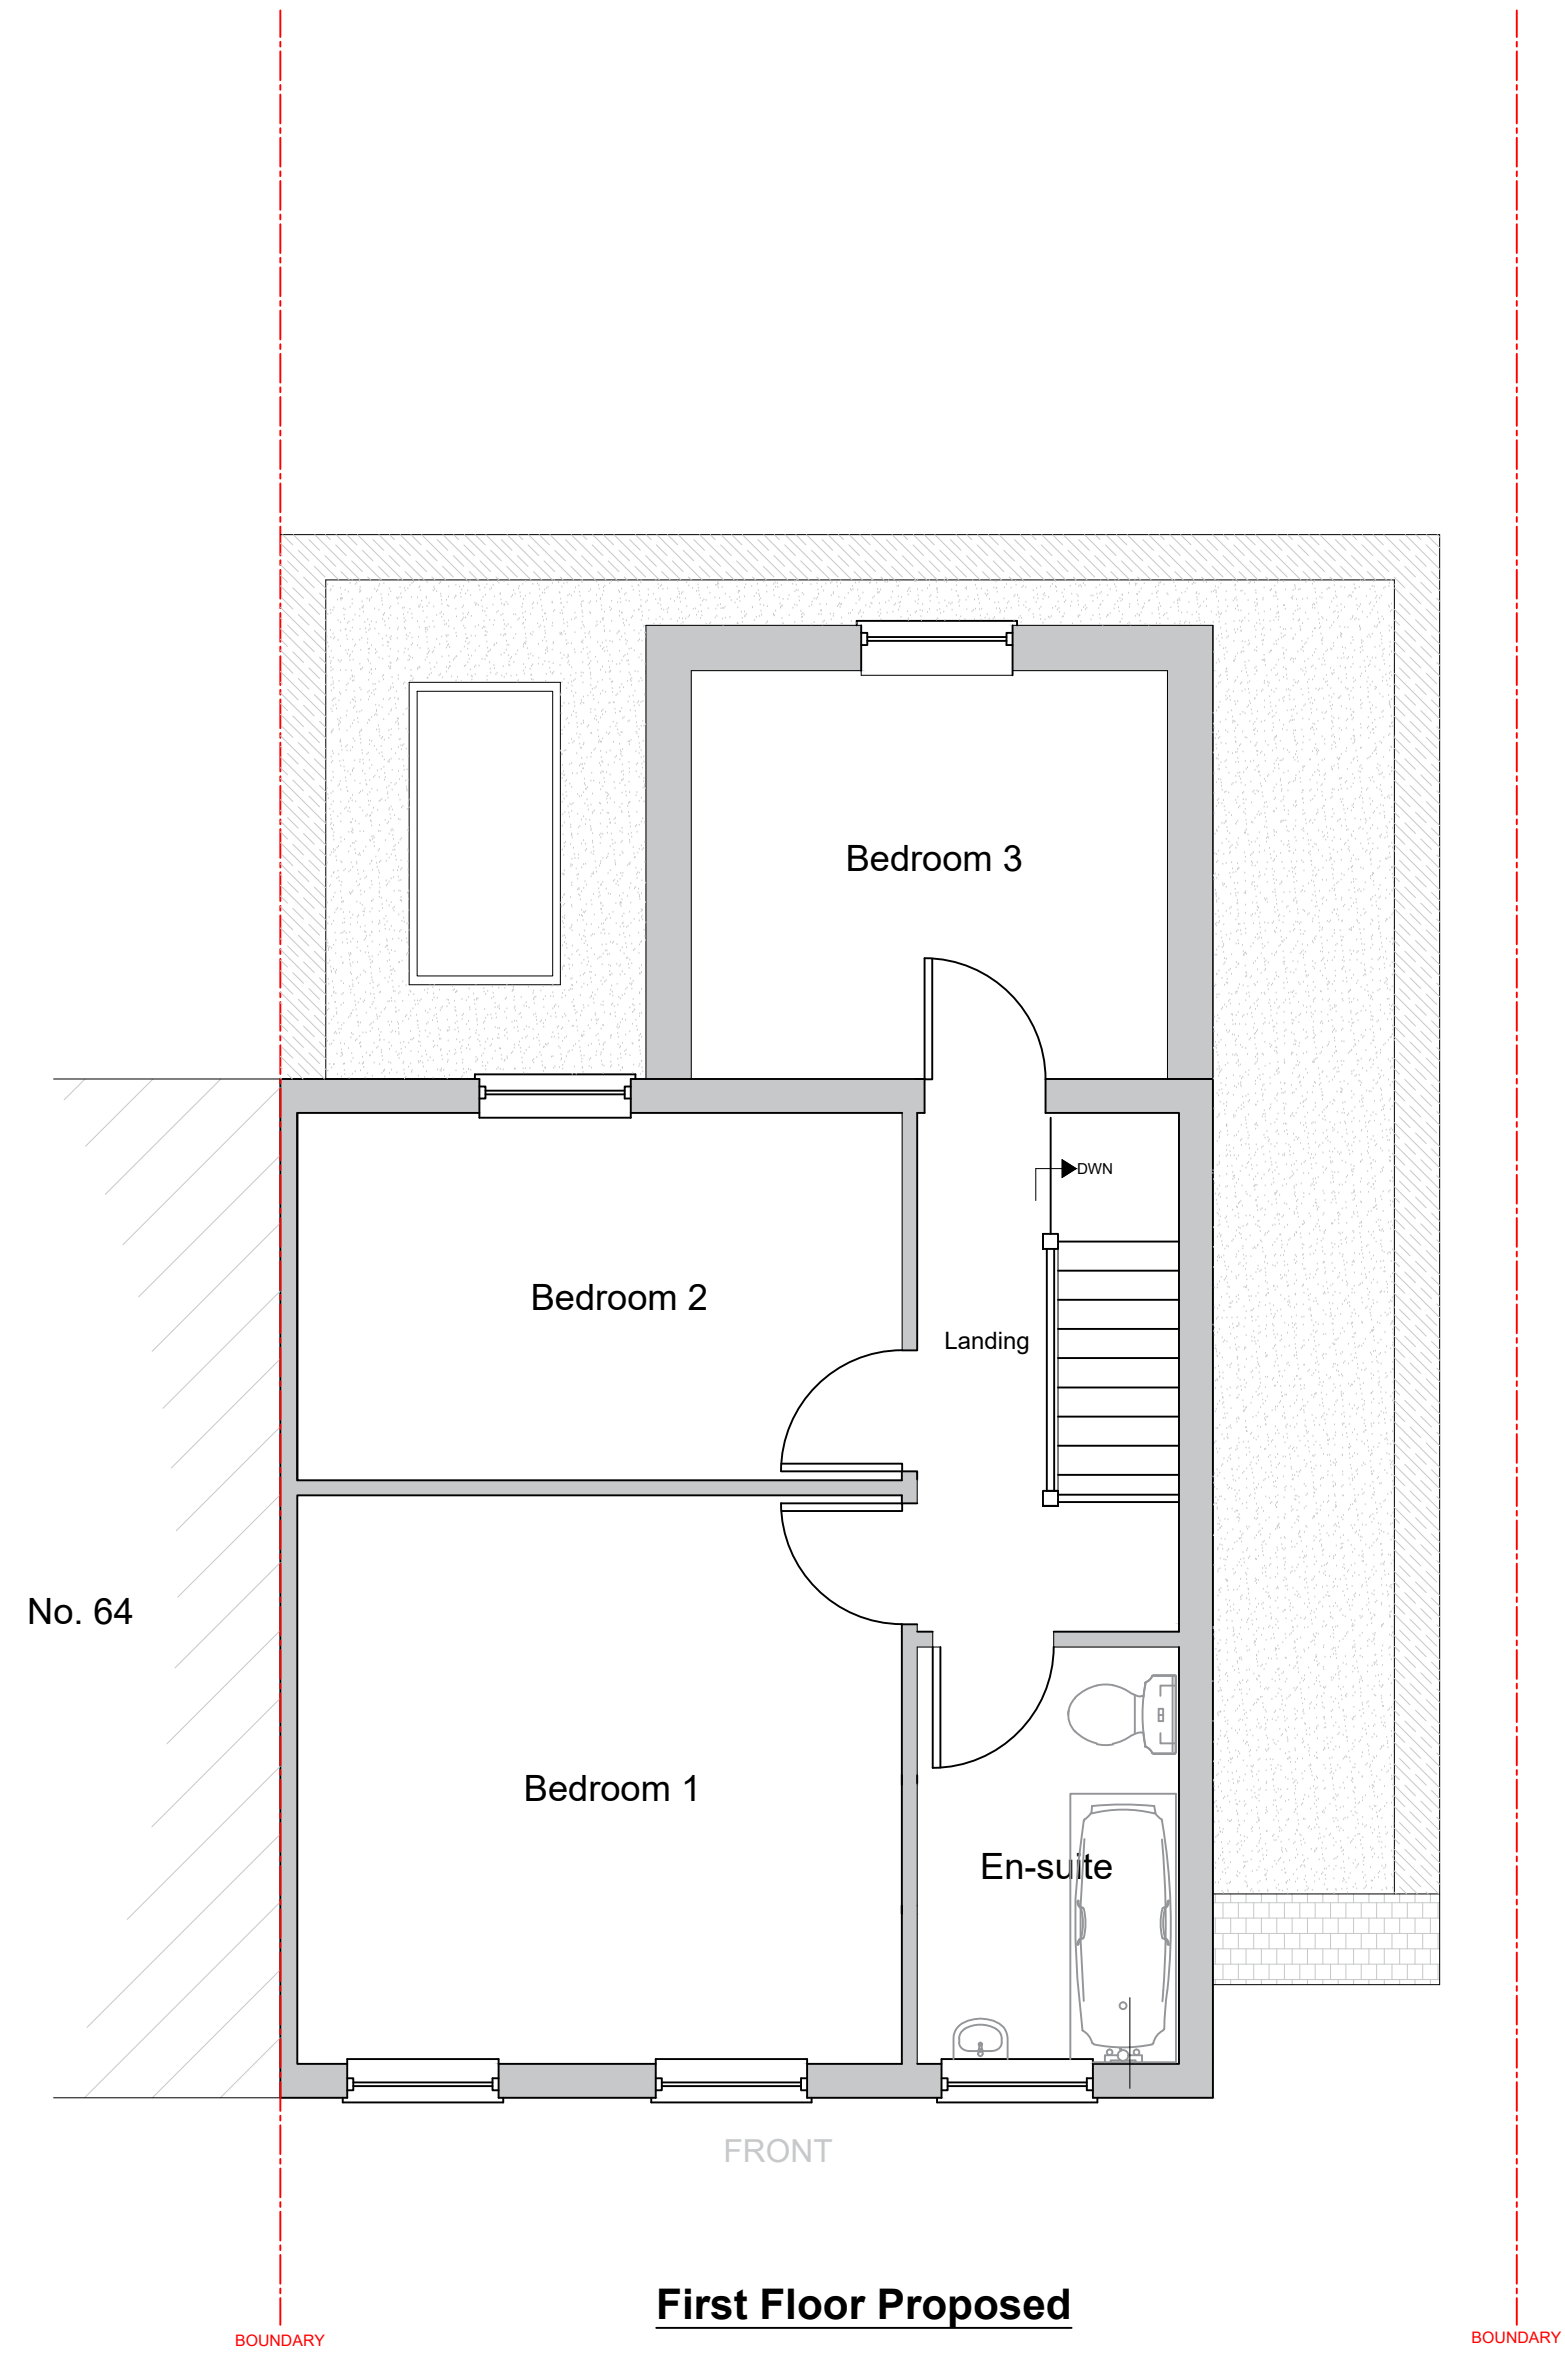

Ground Floor Proposed

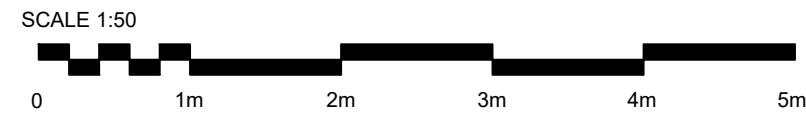

First Floor Proposed

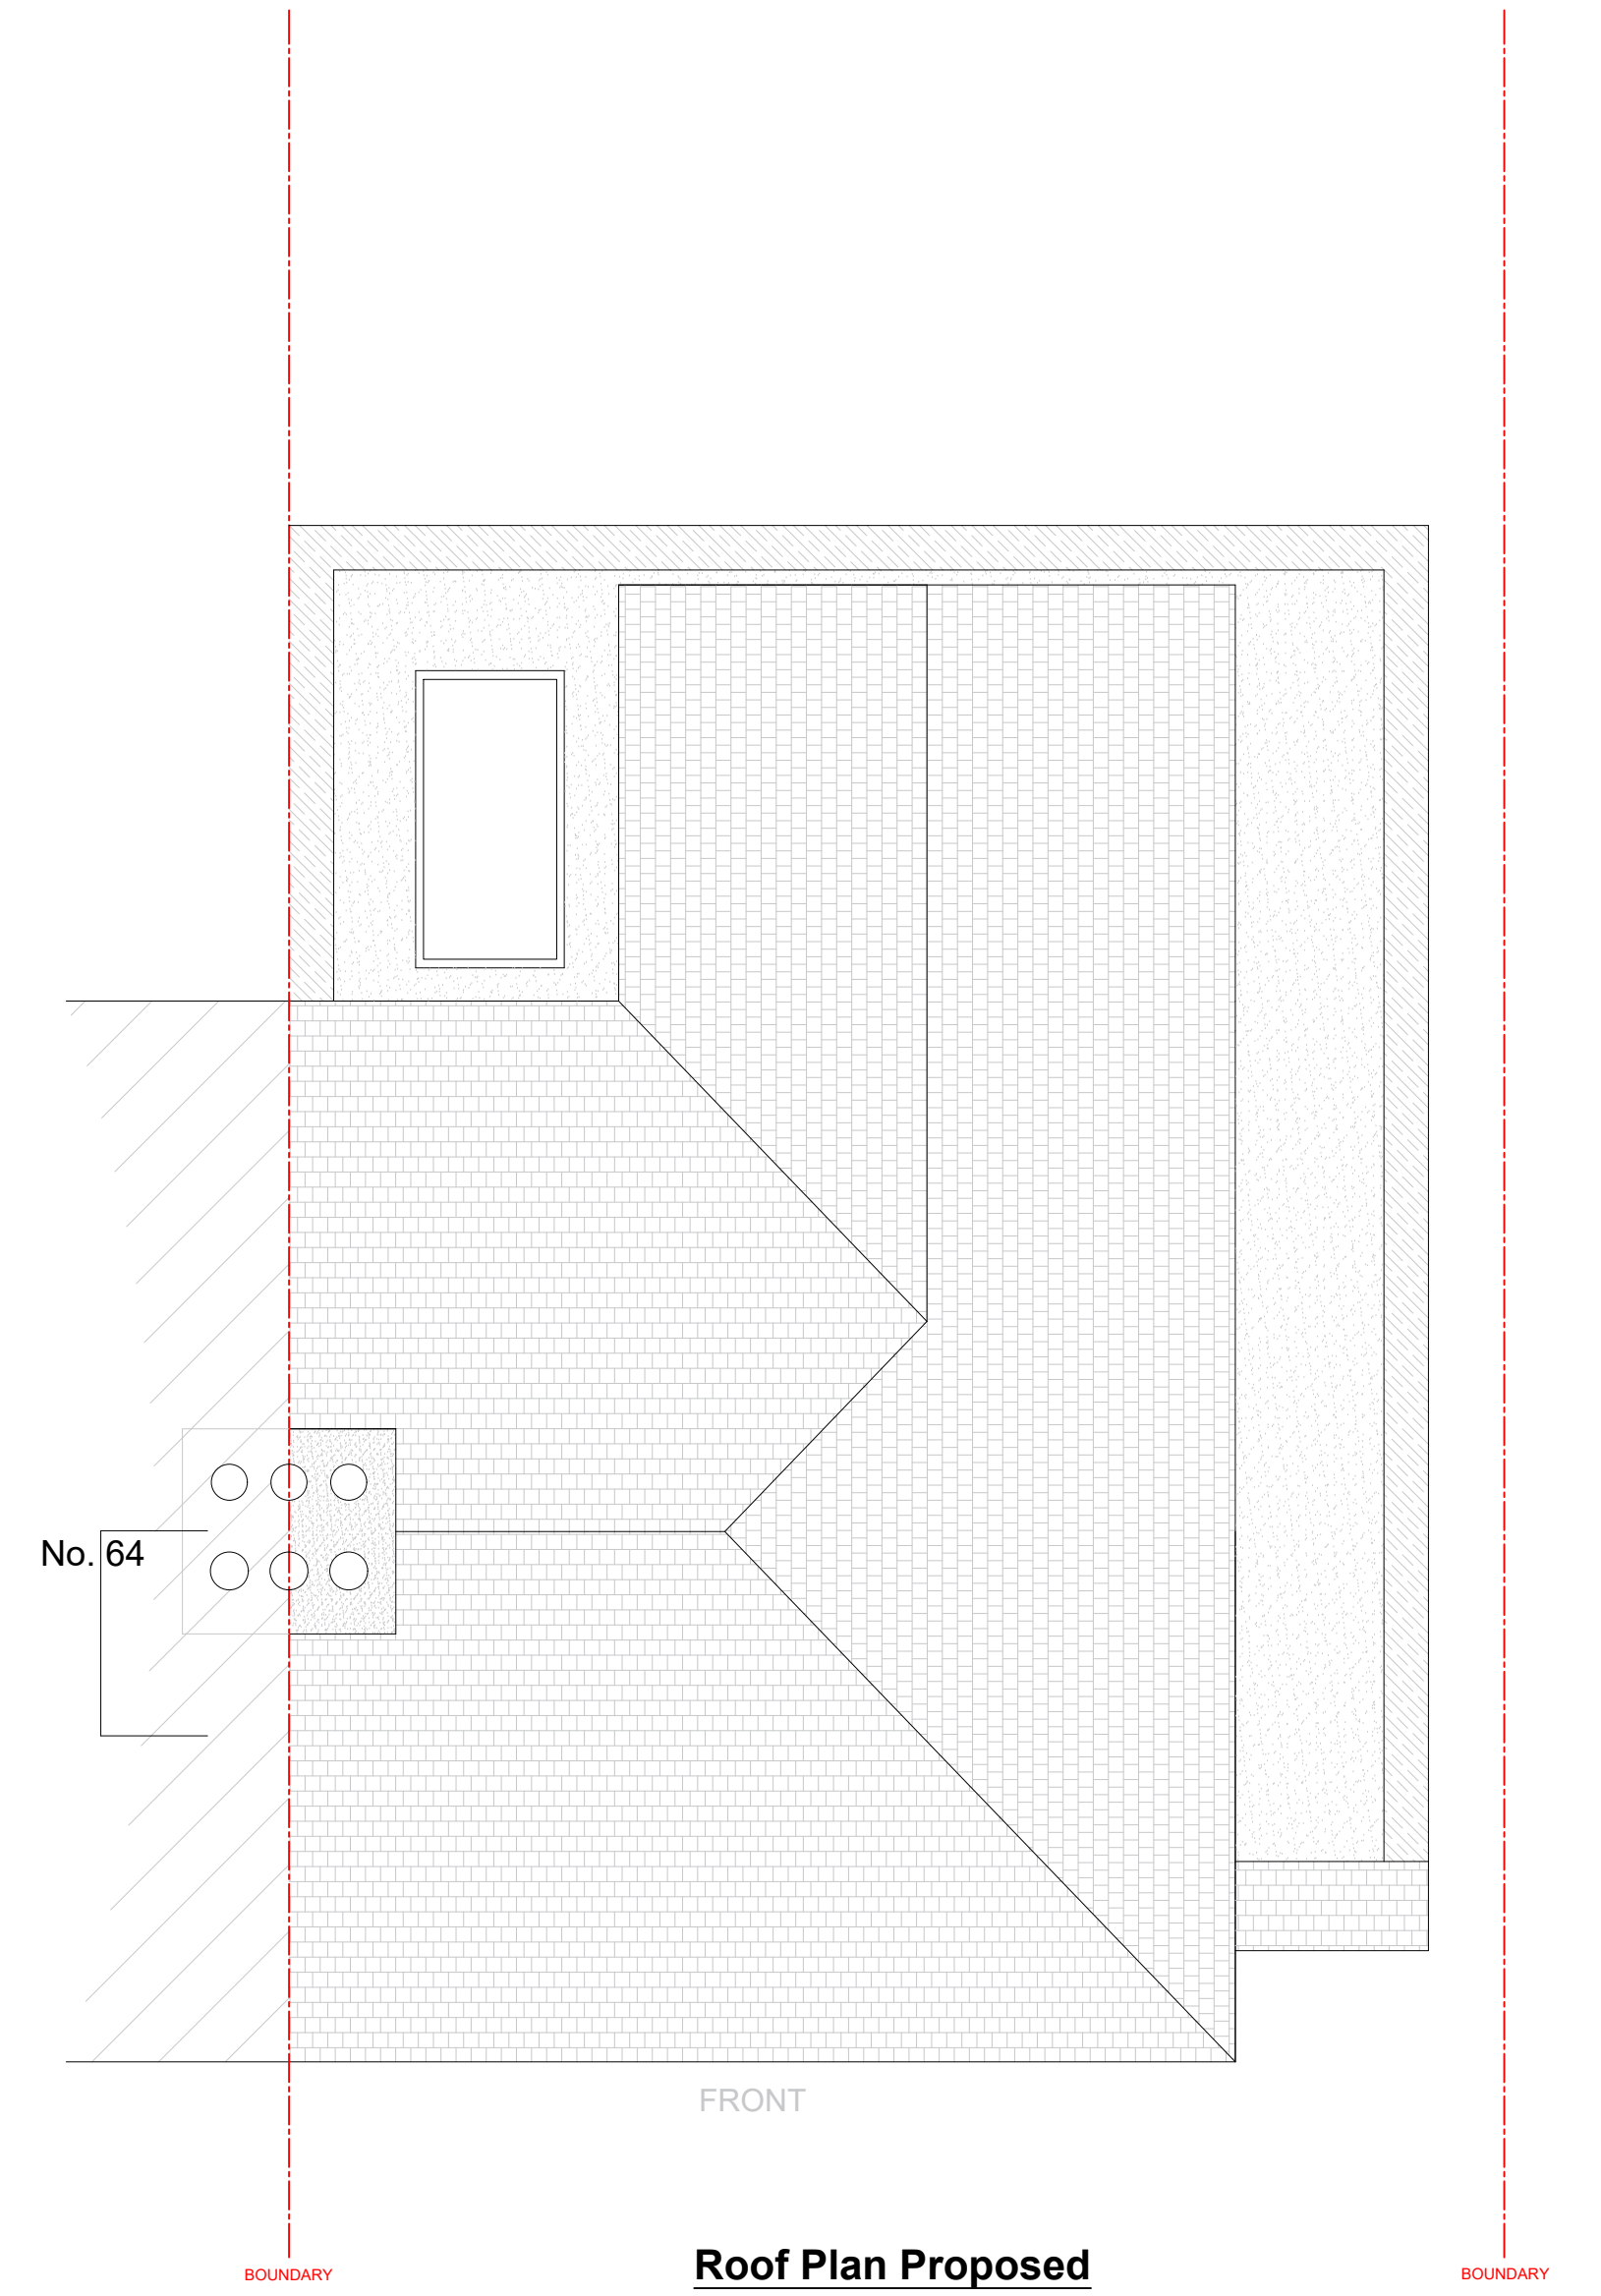

Roof Plan Proposed