




No. 64

3.44m

Front Elevation Approved Under APP/2024/2831

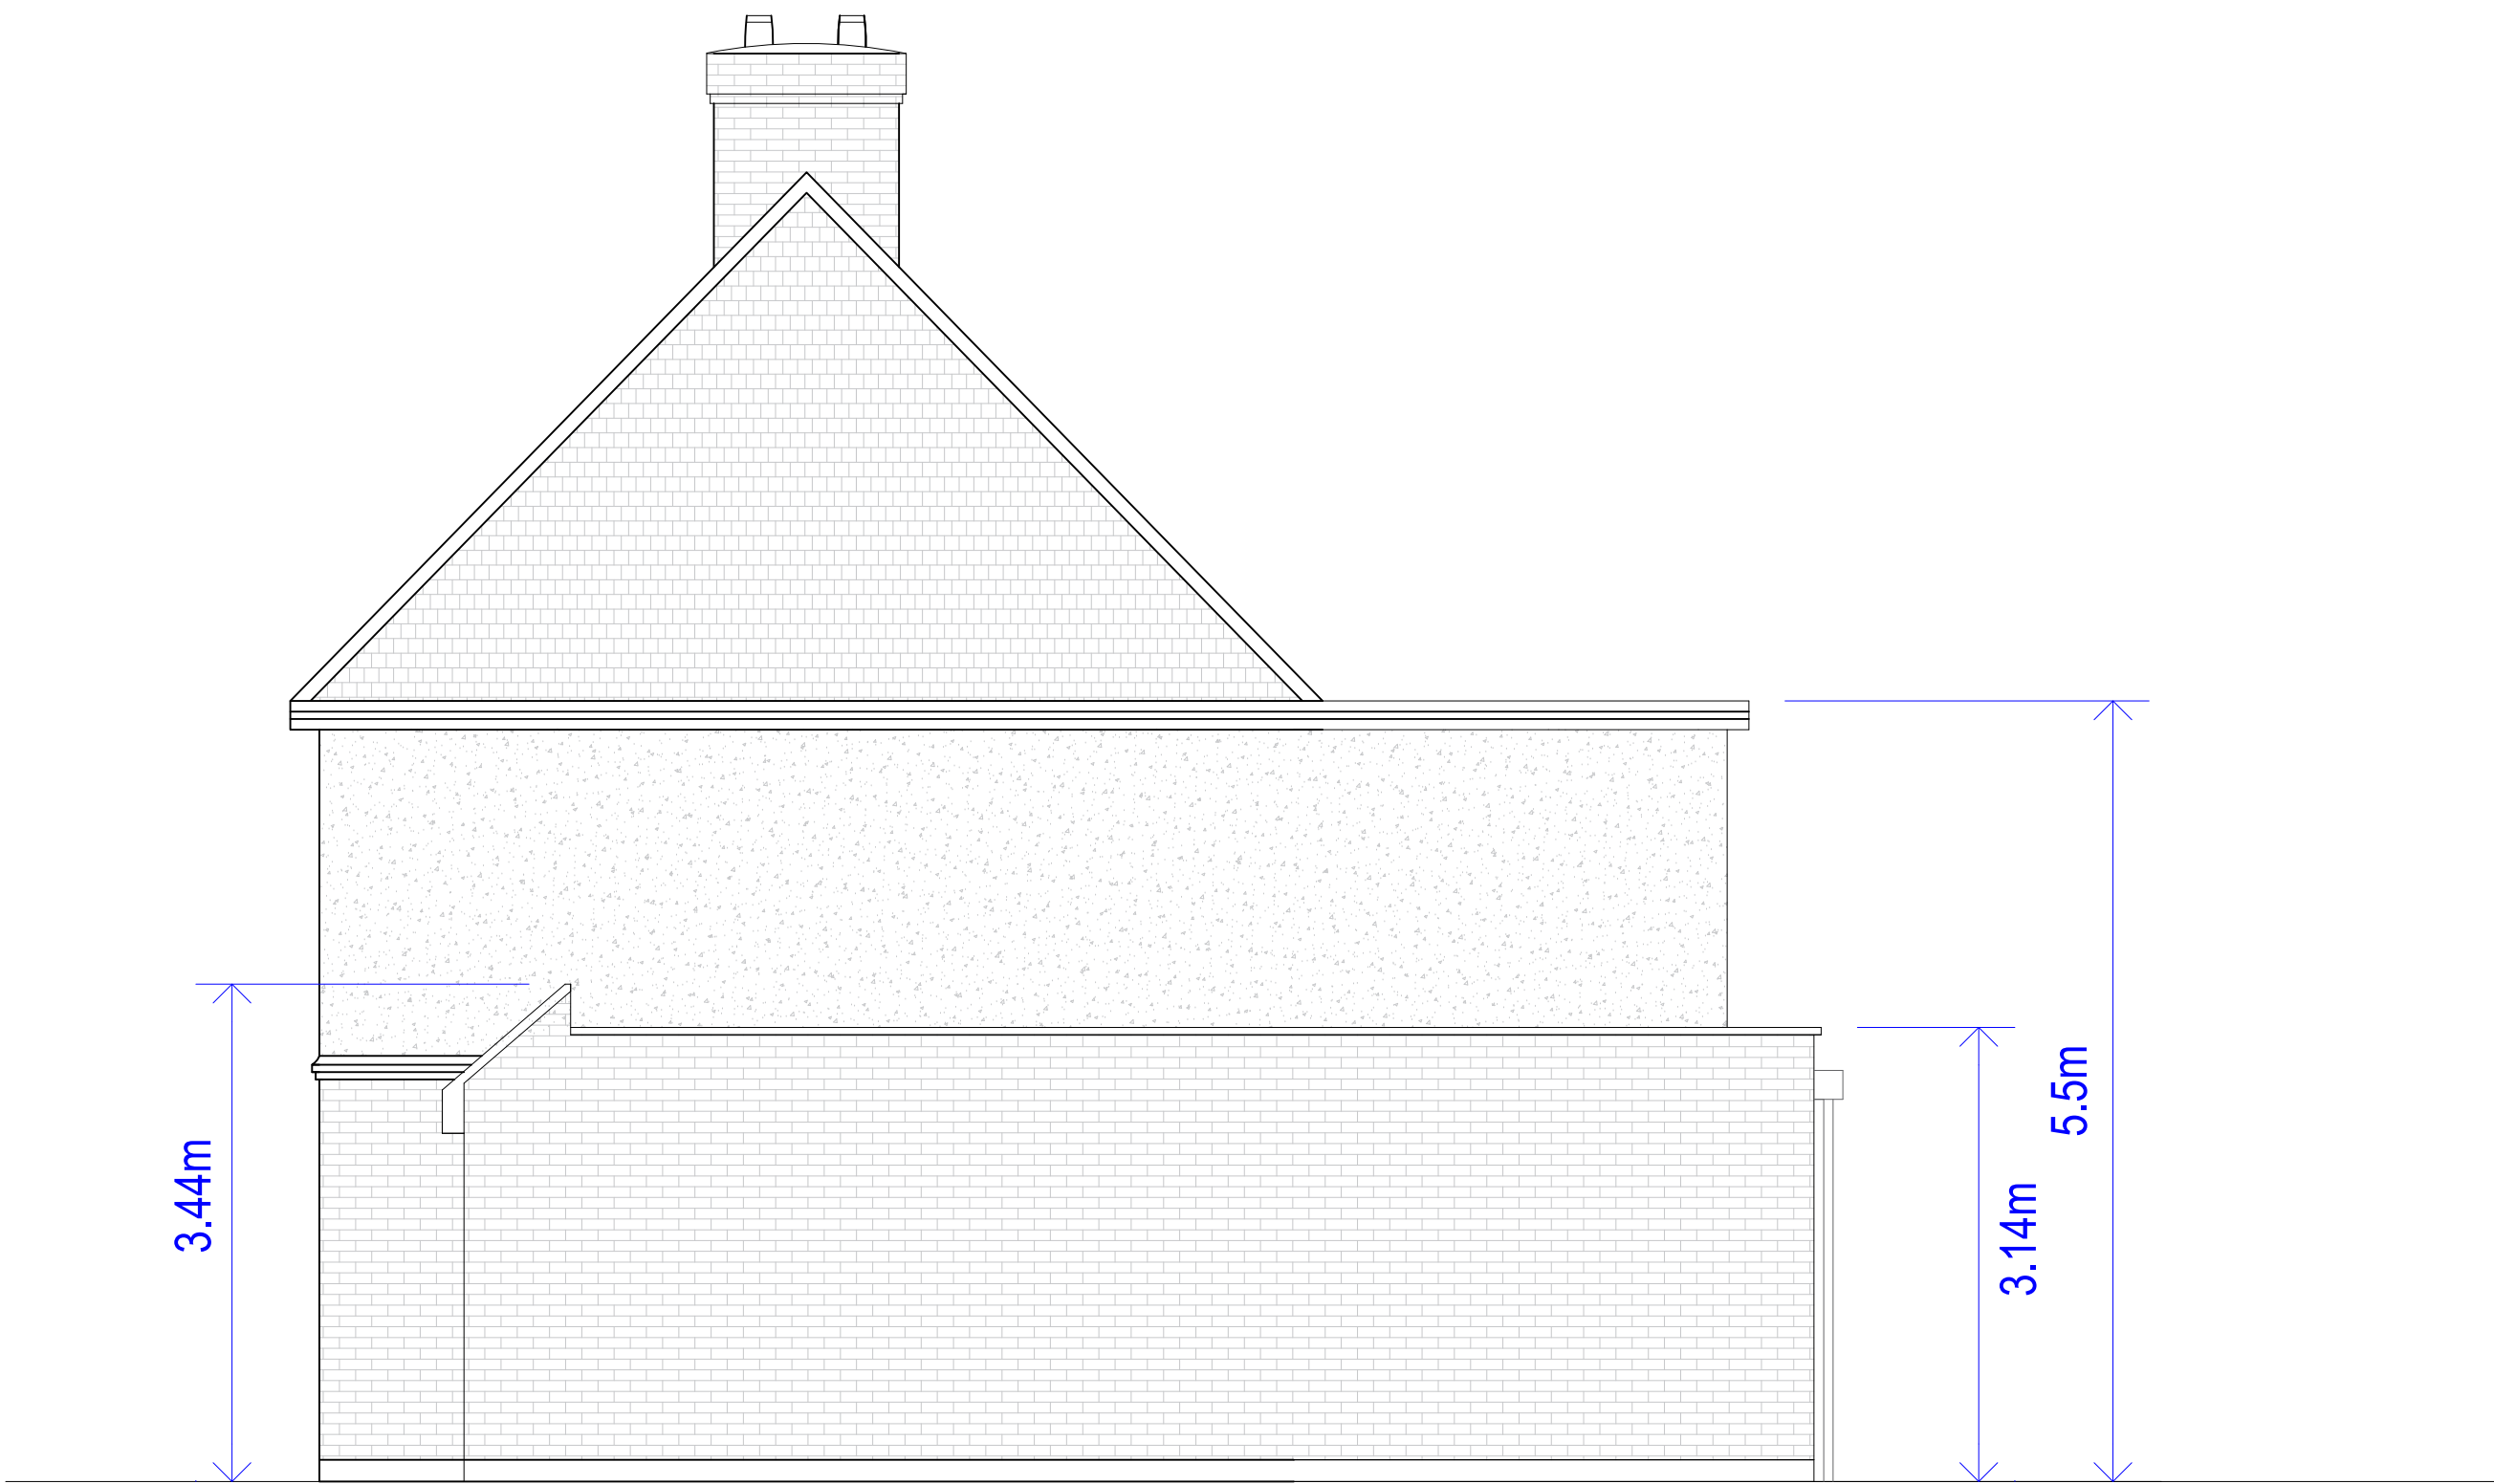


3.44m

3.14m


5.5m

Right Elevation Approved Under APP/2024/2831

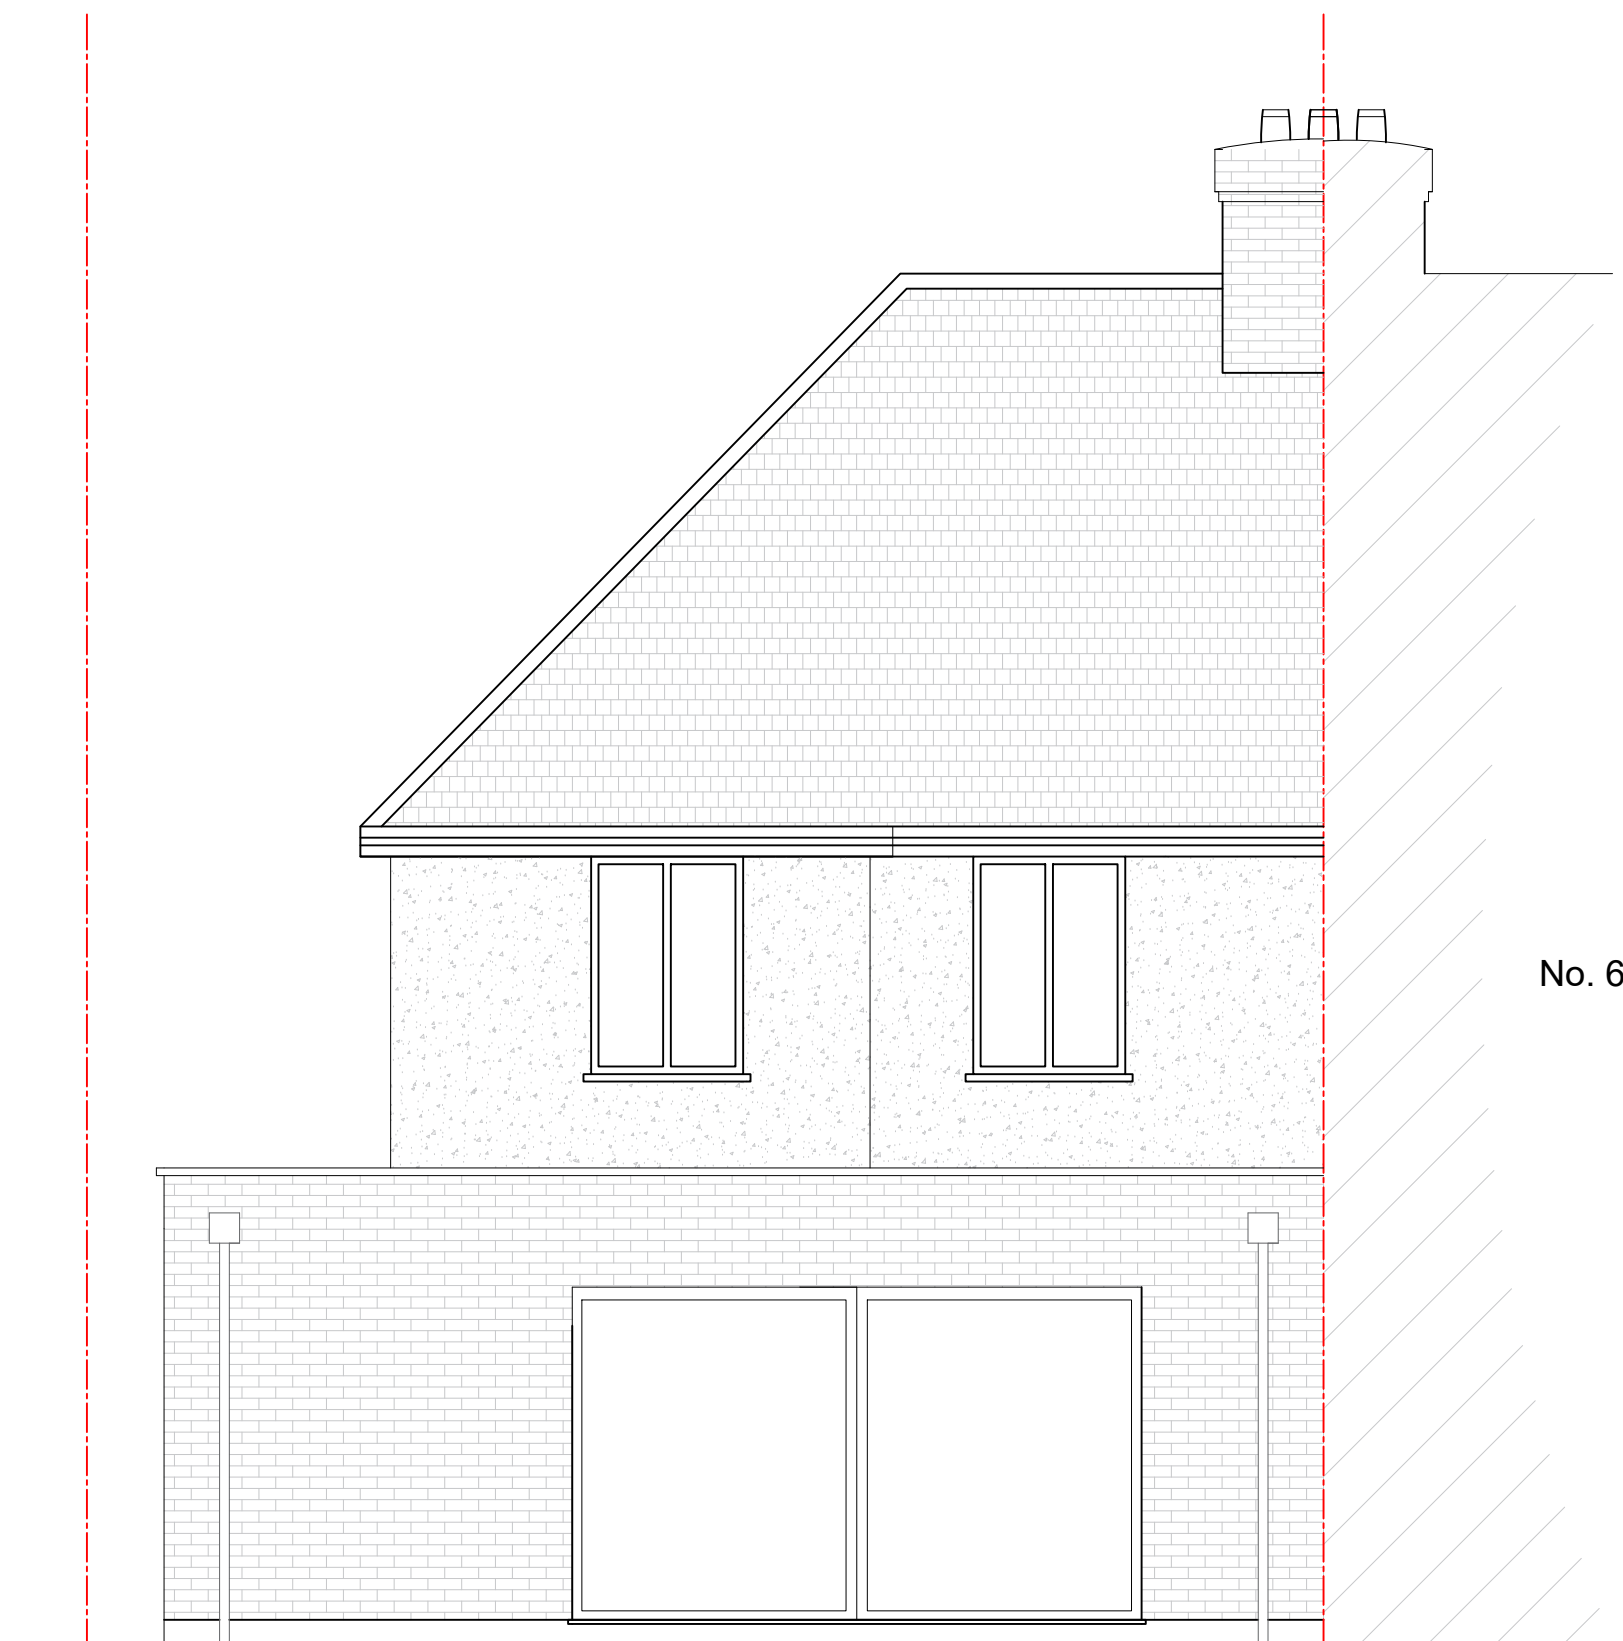

No. 64

Rear Elevation Approved Under APP/2024/2831

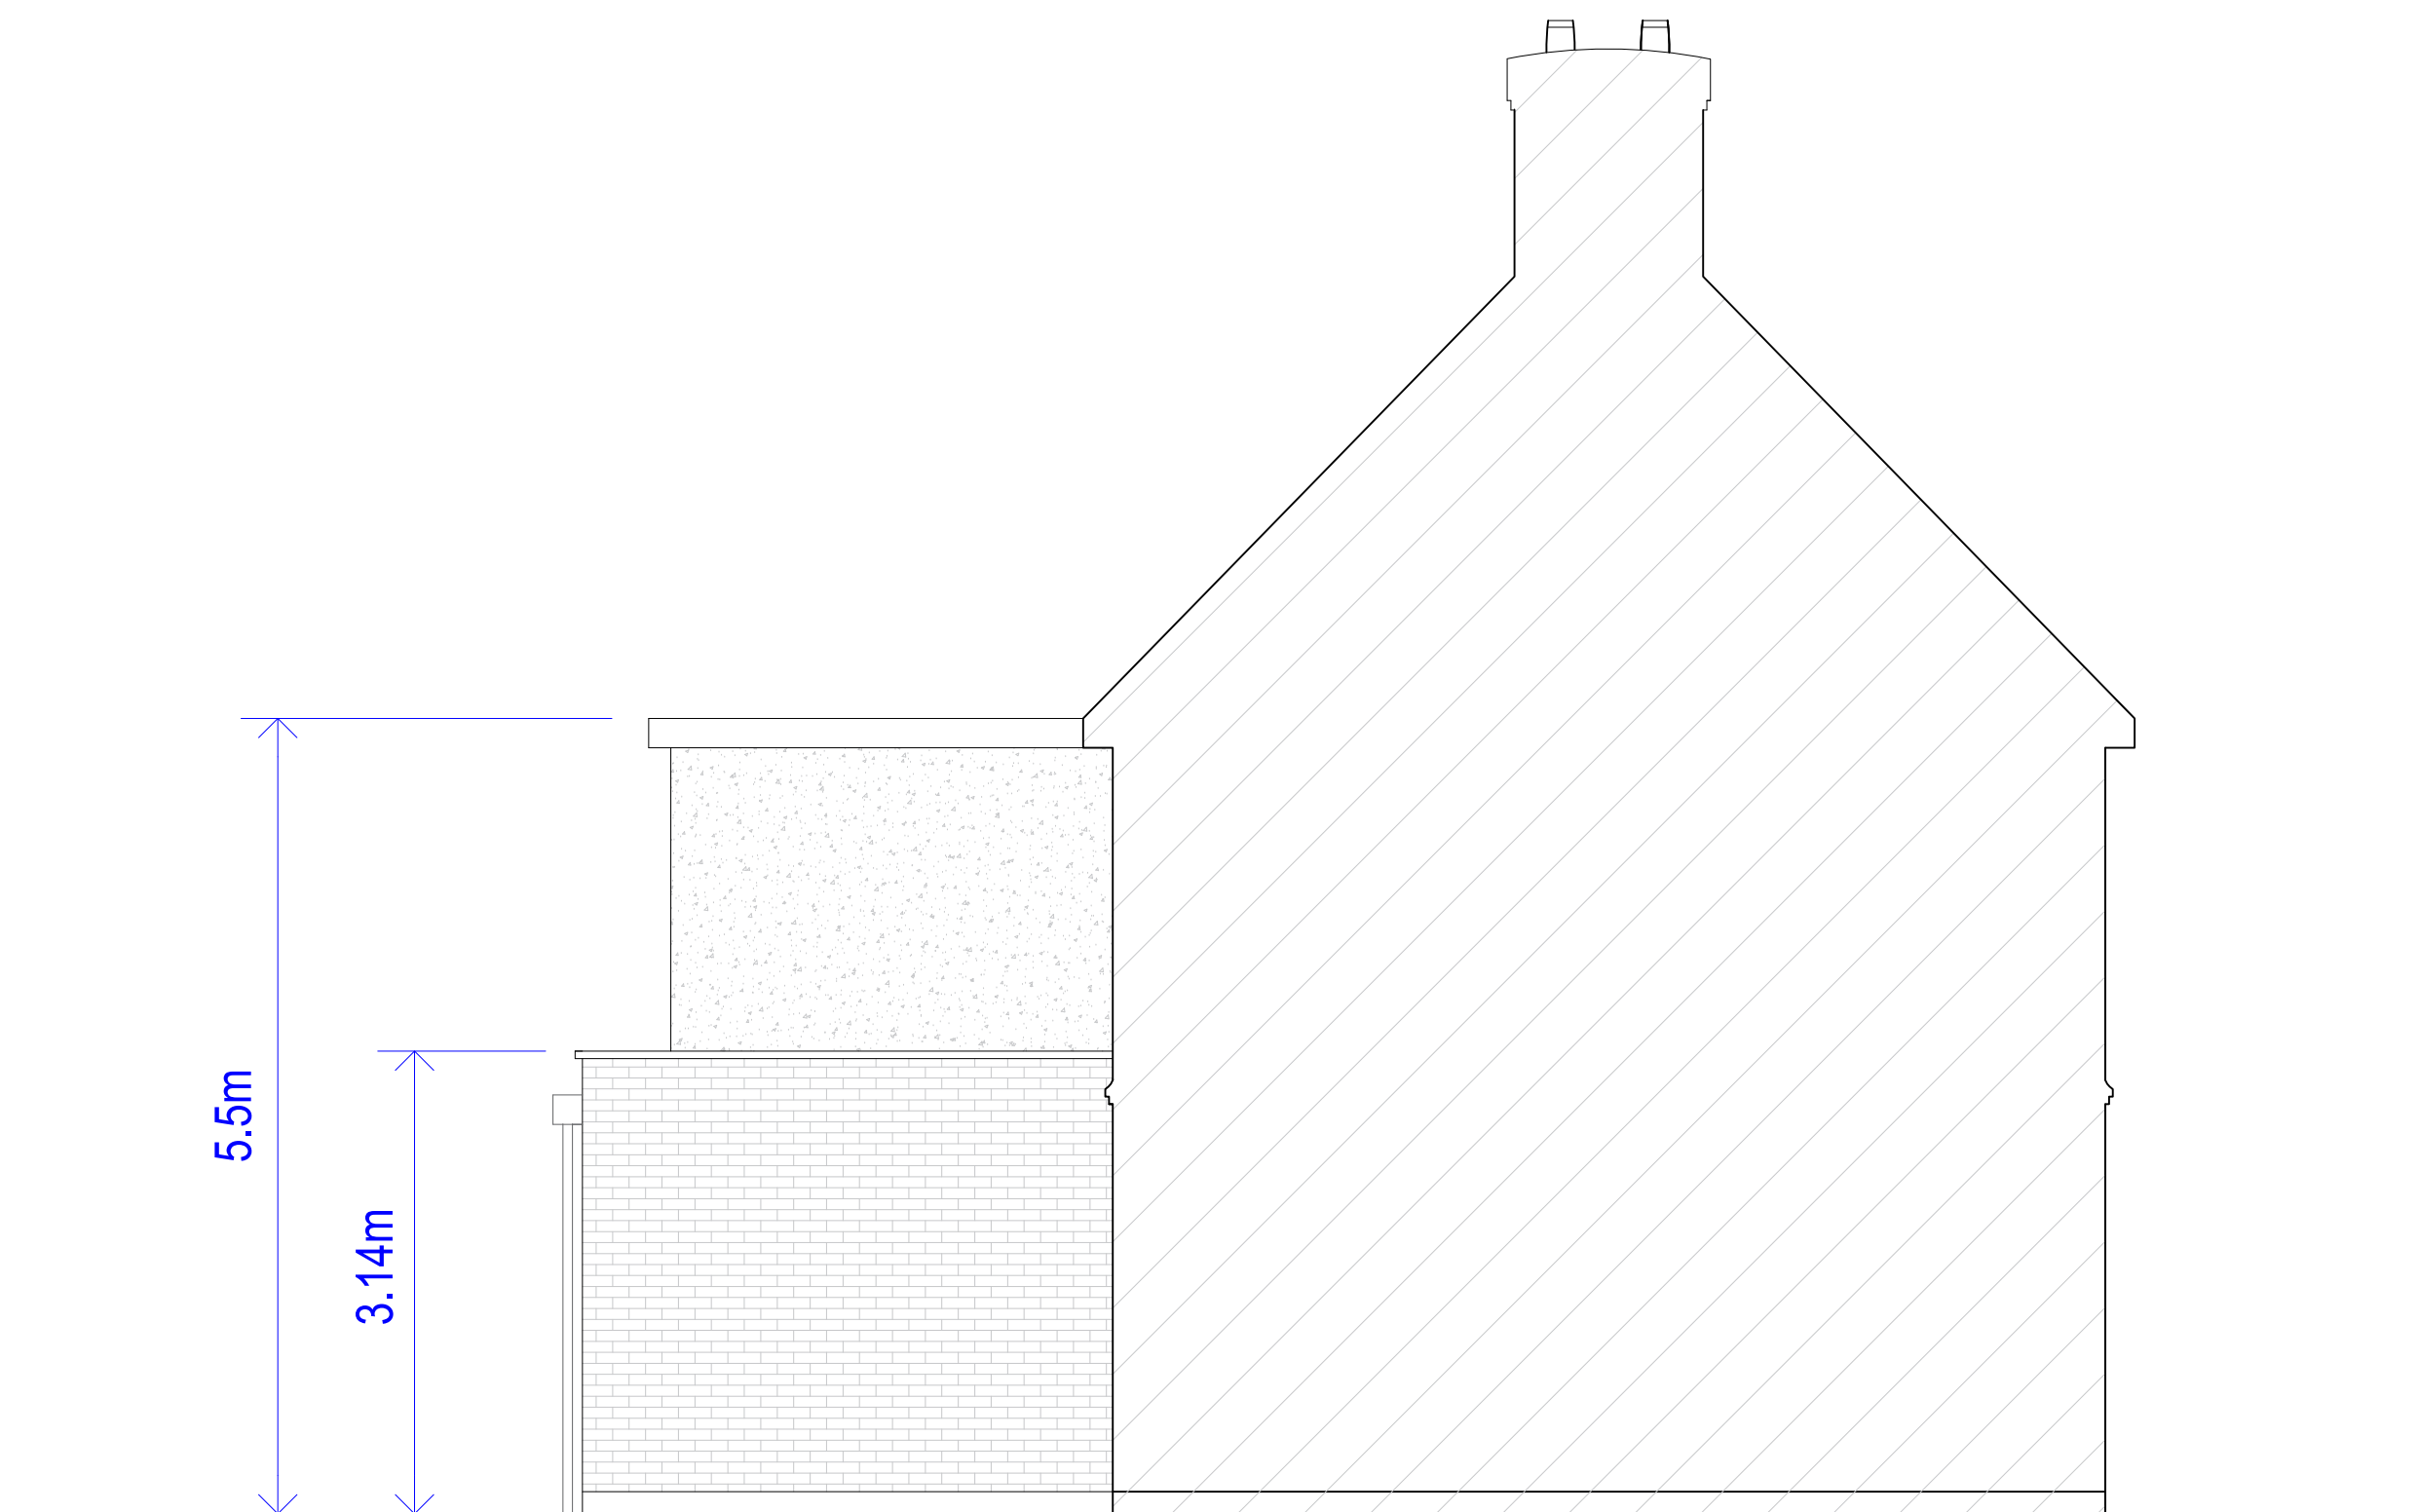

5.5m

3.14m

Left Elevation Approved Under APP/2024/2831

