





Front Elevation Proposed

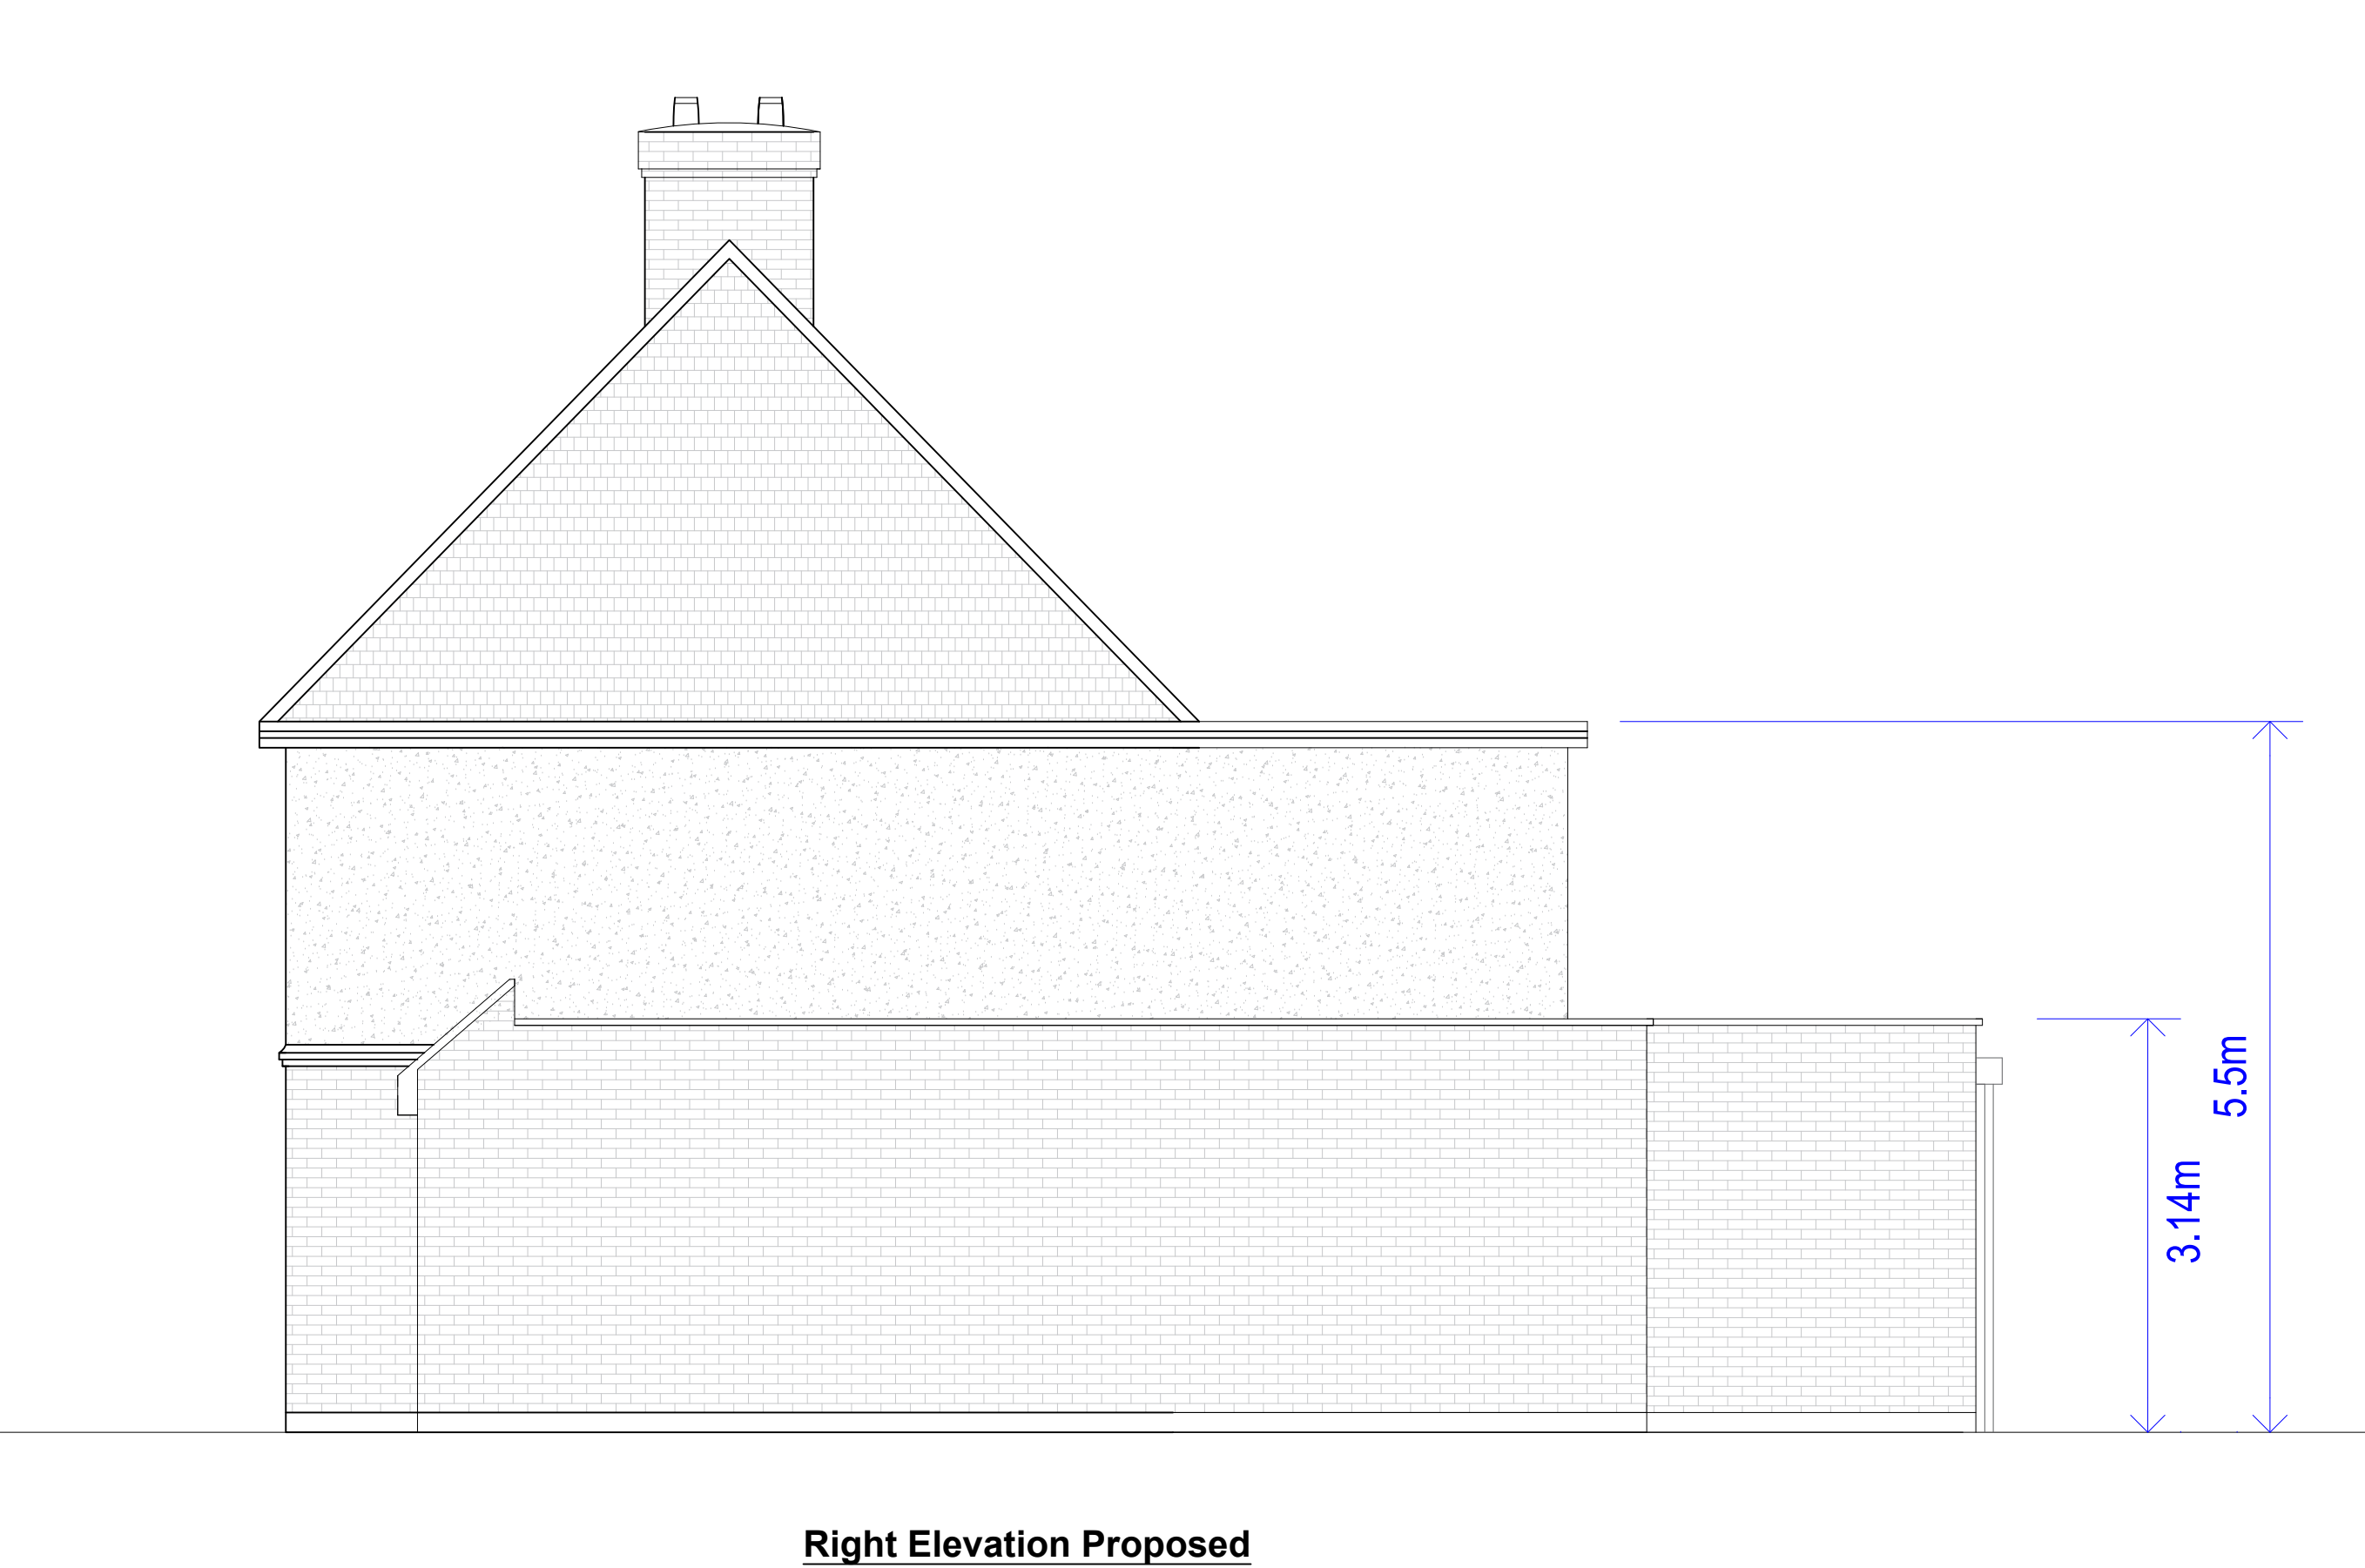

Right Elevation Proposed



Rear Elevation Proposed

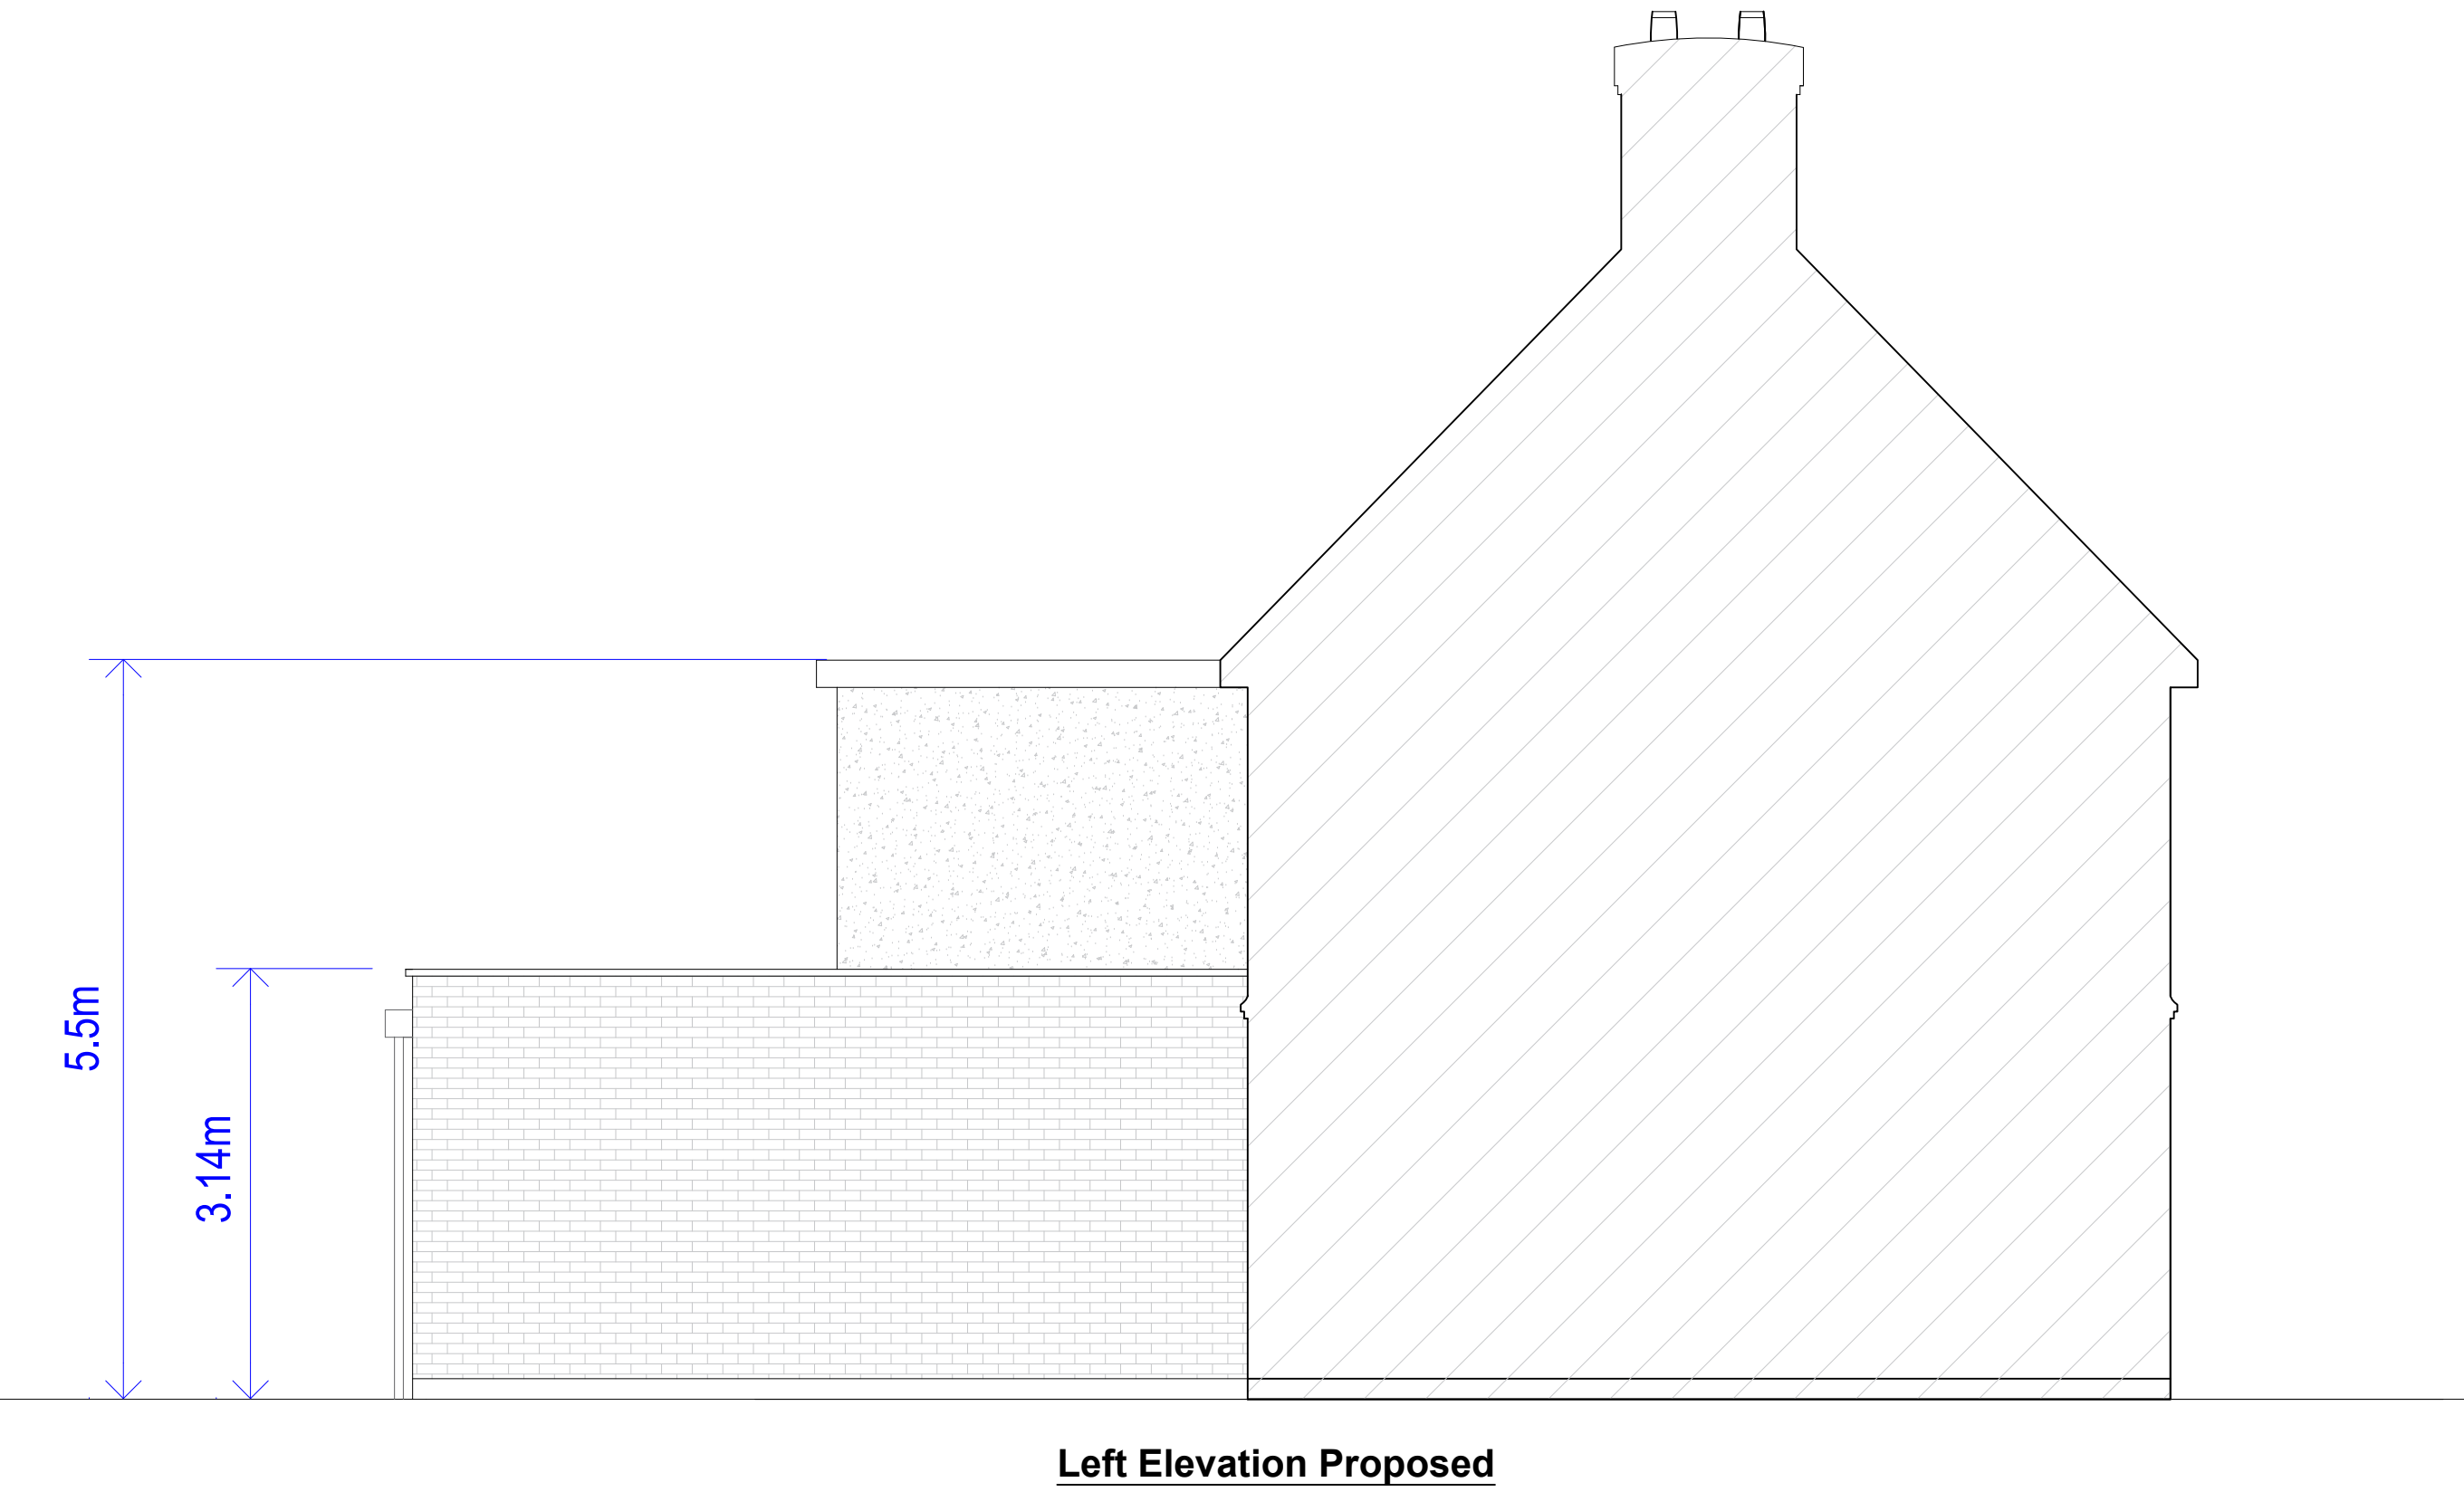

Left Elevation Proposed

