



FRONT VIEW




REAR VIEW



SIDE VIEW




01 - OS MAP SCALE 1:1250

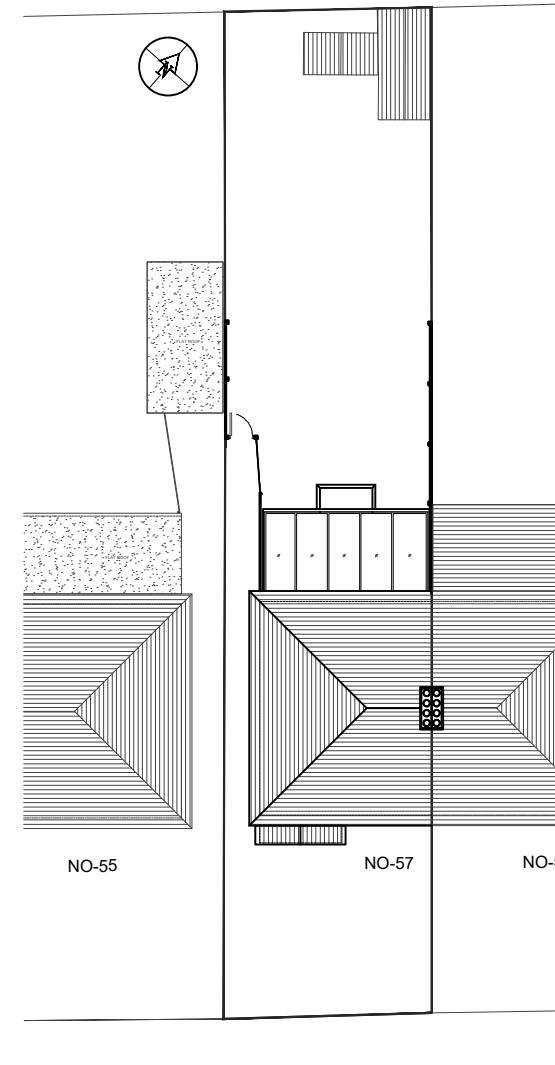

02 - EXISTING BLOCK PLAN

SCALE 1:250

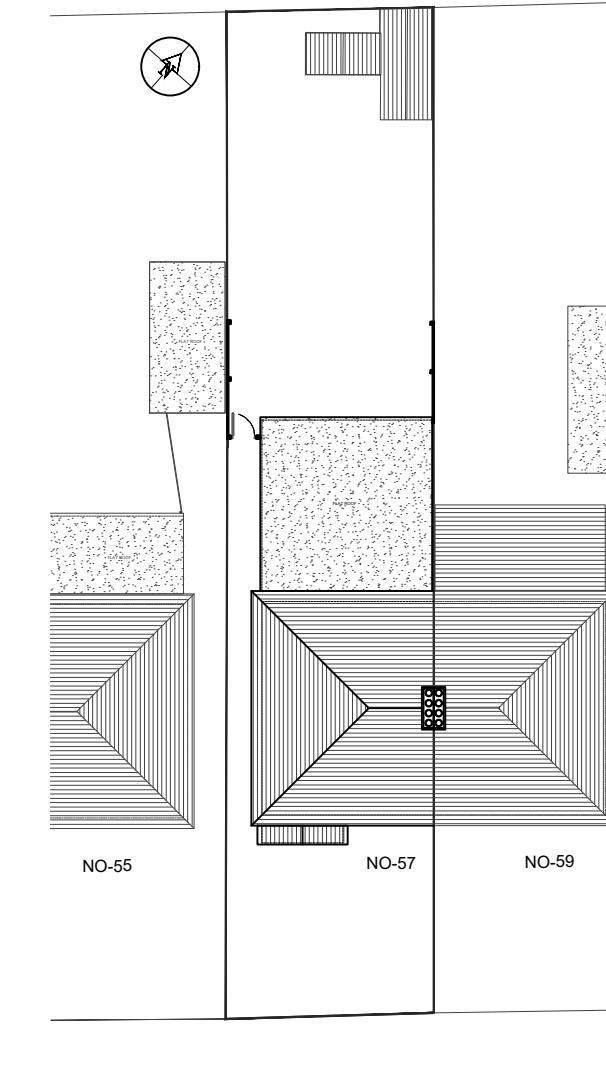

ASHRIDGE WAY

03 - PROPOSED BLOCK PLAN

SCALE 1:250

NOTES:

- Dimensions are not to be scaled from this drawing by contractors. The contractor is requested to check all dimensions before the work started.
- Report any discrepancies to the client or architect before undertaking the work described in the drawings.
- Dimensions are approximate site dimensions and are to be verified by the contractor on site before any fabrication/site works i.e. foundations etc occur
- Contractor is responsible for all temporary propping to existing structure

REVISIONS

NO.	DESCRIPTION	DATE	BY

HOUSE HOLDER  
APPLICATION

DE ARCHITECTURAL CONSULT.LTD  
M: 07869580774, 07824773079  
E: design.endeavour@gmail.com

Project 57 WEYMOUTH ROAD HAYES  
LONDON UB4 8NG  
Title OS MAP & BLOCK PLANS

Scale As shown@A3	Drawn IKM	Approved	Date JULY-25
Job No. DAC-399/25	Drawing No. PH-57WR-01	Rev.	