

1. All dimensions are to be checked on site prior to the commencement of work and any discrepancy is to be reported to the construction manager before construction.

2. All work is to comply with current Building Regulations and allied legislation.



3. All contractors and sub-contractors must ensure that they have the latest issue of this drawing and details before the commencement of work on site.

4. All materials are to be used and installed in strict compliance with the relevant manufacturers instructions and recommendations.

5. All works on site, managed or implemented as a result of the information contained on this drawing, are to be given full consideration for compliance with the Health and Safety at Work Regulations in respect of design and implementation on site and no works are to be undertaken if it is considered non-compliant with the Building Regulations cannot be achieved.

6. All dimensions shown in millimetres.

7. Footprint of buildings shown at 10m above ground level.

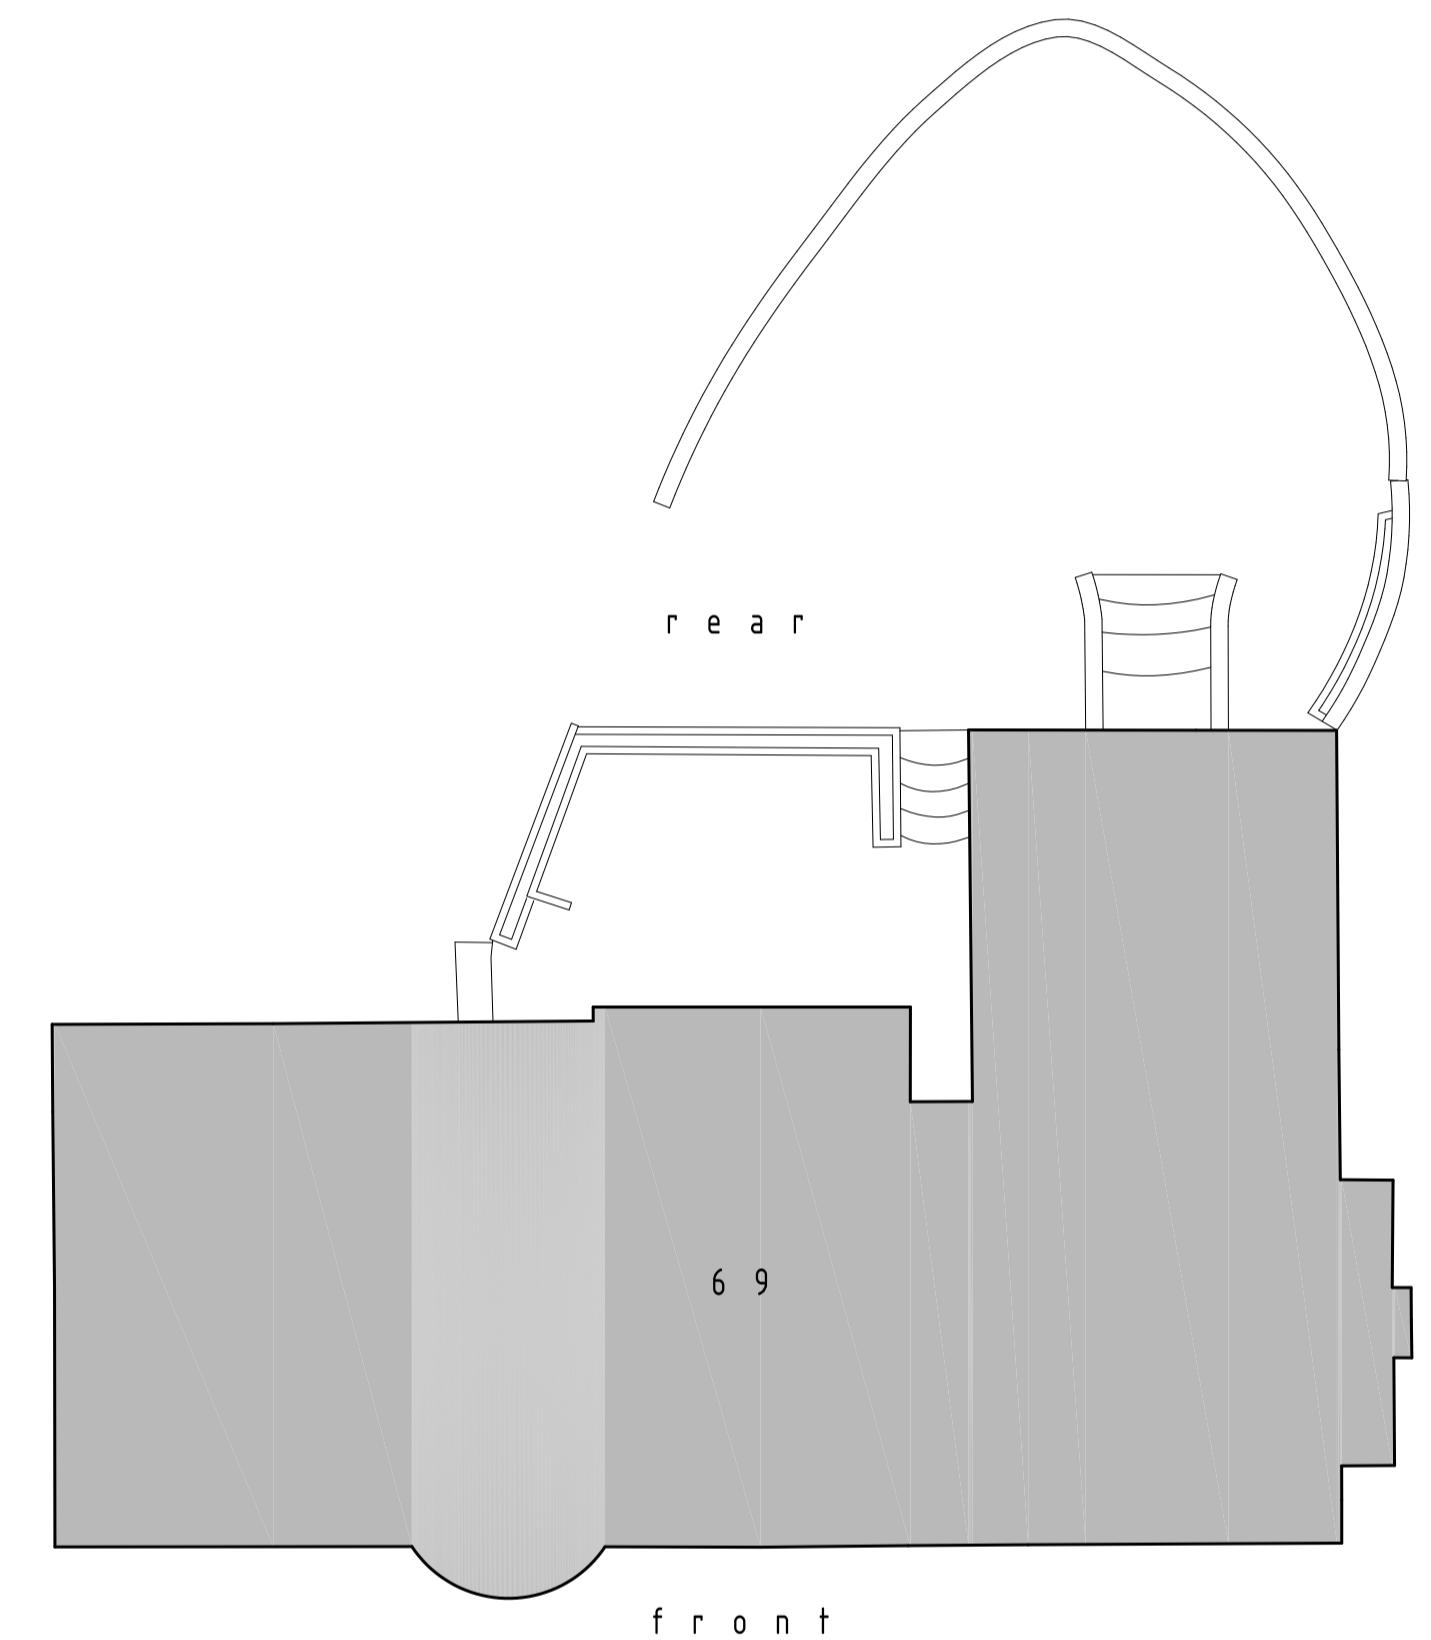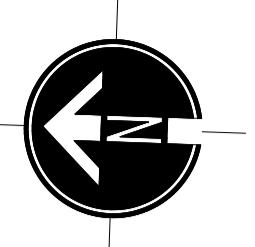

EXTENT OF EXISTING DWELLING

rev: date: description:

scale: 1:100 A1 date: 13 / 04 / 2022

drawing no: 1400 / P / 4 drawn: FJ

drawing: PLANNING PROPOSALS,  
EXISTING DWELLING TO BE DEMOLISHED

project: LAND at 69 COPSE WOOD WAY,  
NORTHWOOD, MIDDLESEX, HA6 2TZ

client: MR & MRS PATEL

DDA

DUSEK DESIGN ASSOCIATES LTD  
ARCHITECTURE + PLANNING

01895 831 103  
info@dusek.co.uk  
www.dusek.co.uk

print history: Wednesday, 13 April, 2022 15:54:41

51025EN0046 1001-1001000 69 COPSE WOOD WAY/P1400-P-L.dwg

SCALE BAR (m)

